



FRONT

7

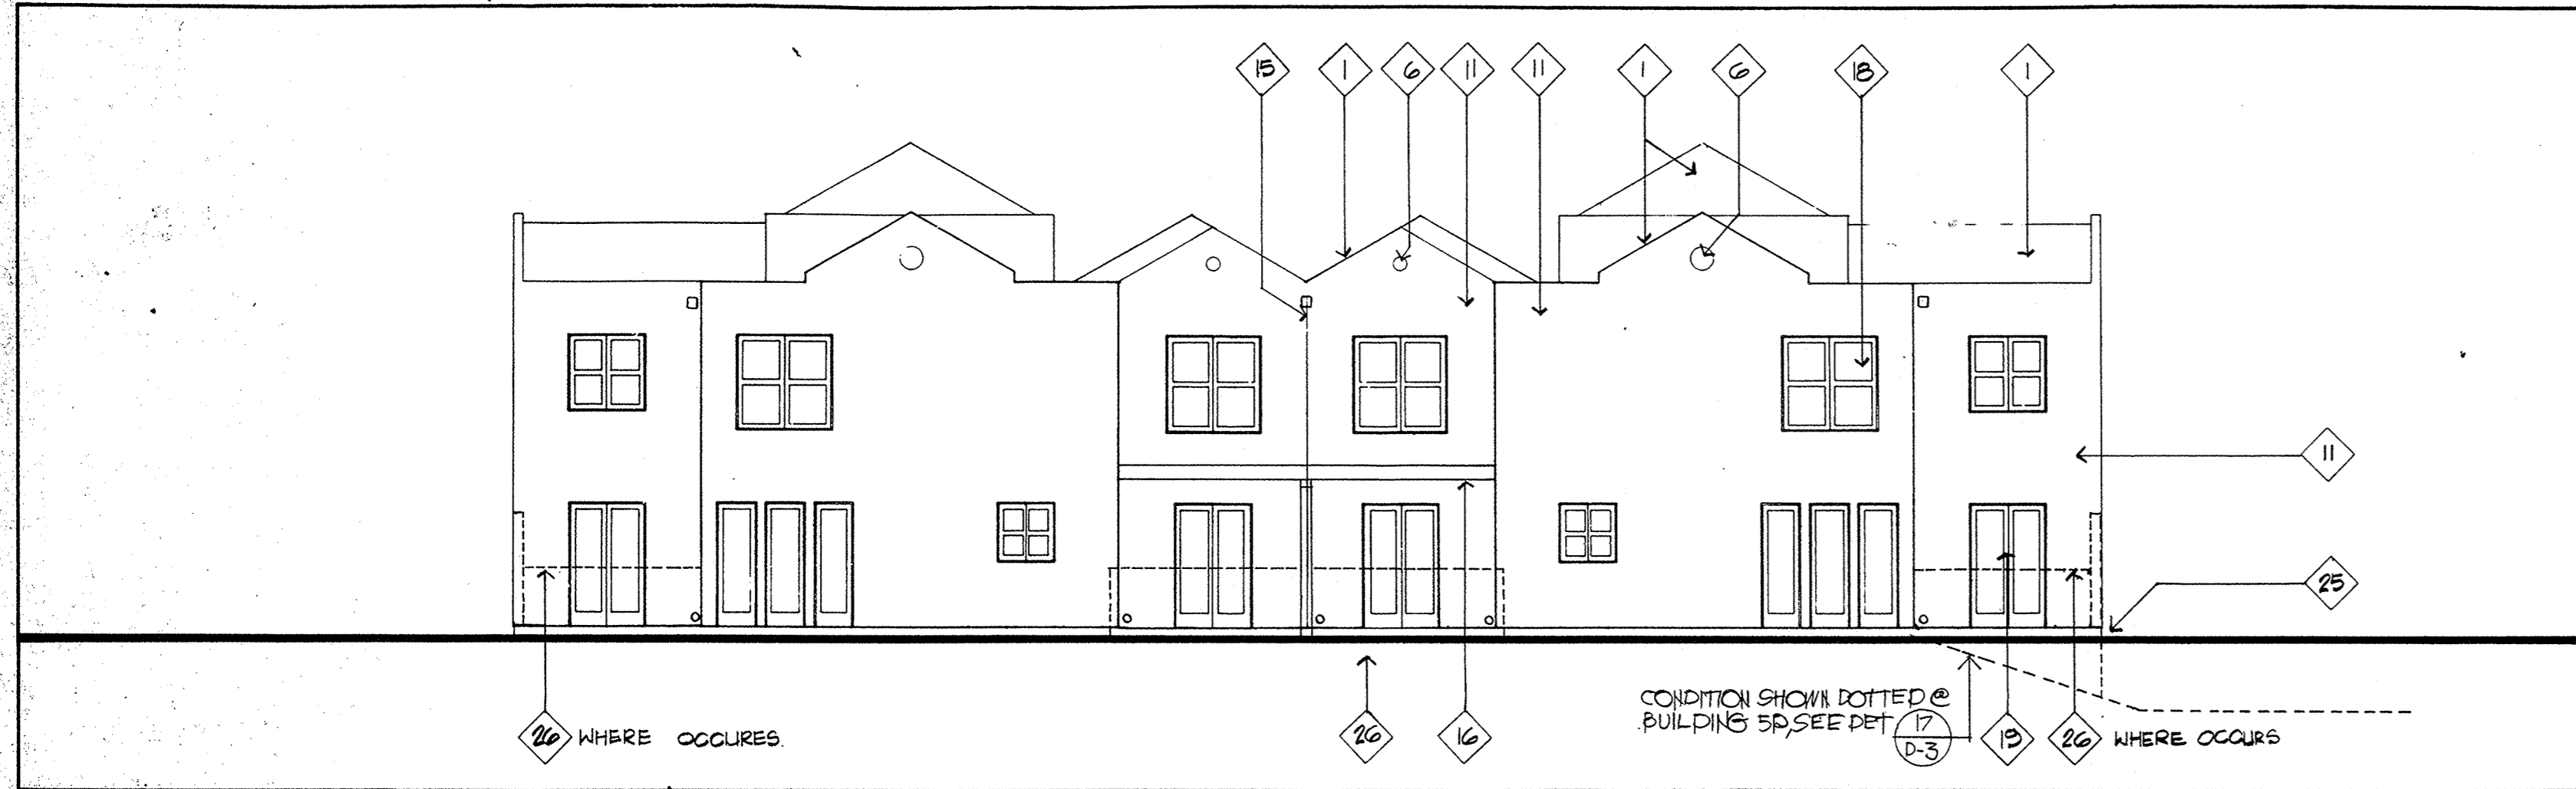


REAR

6

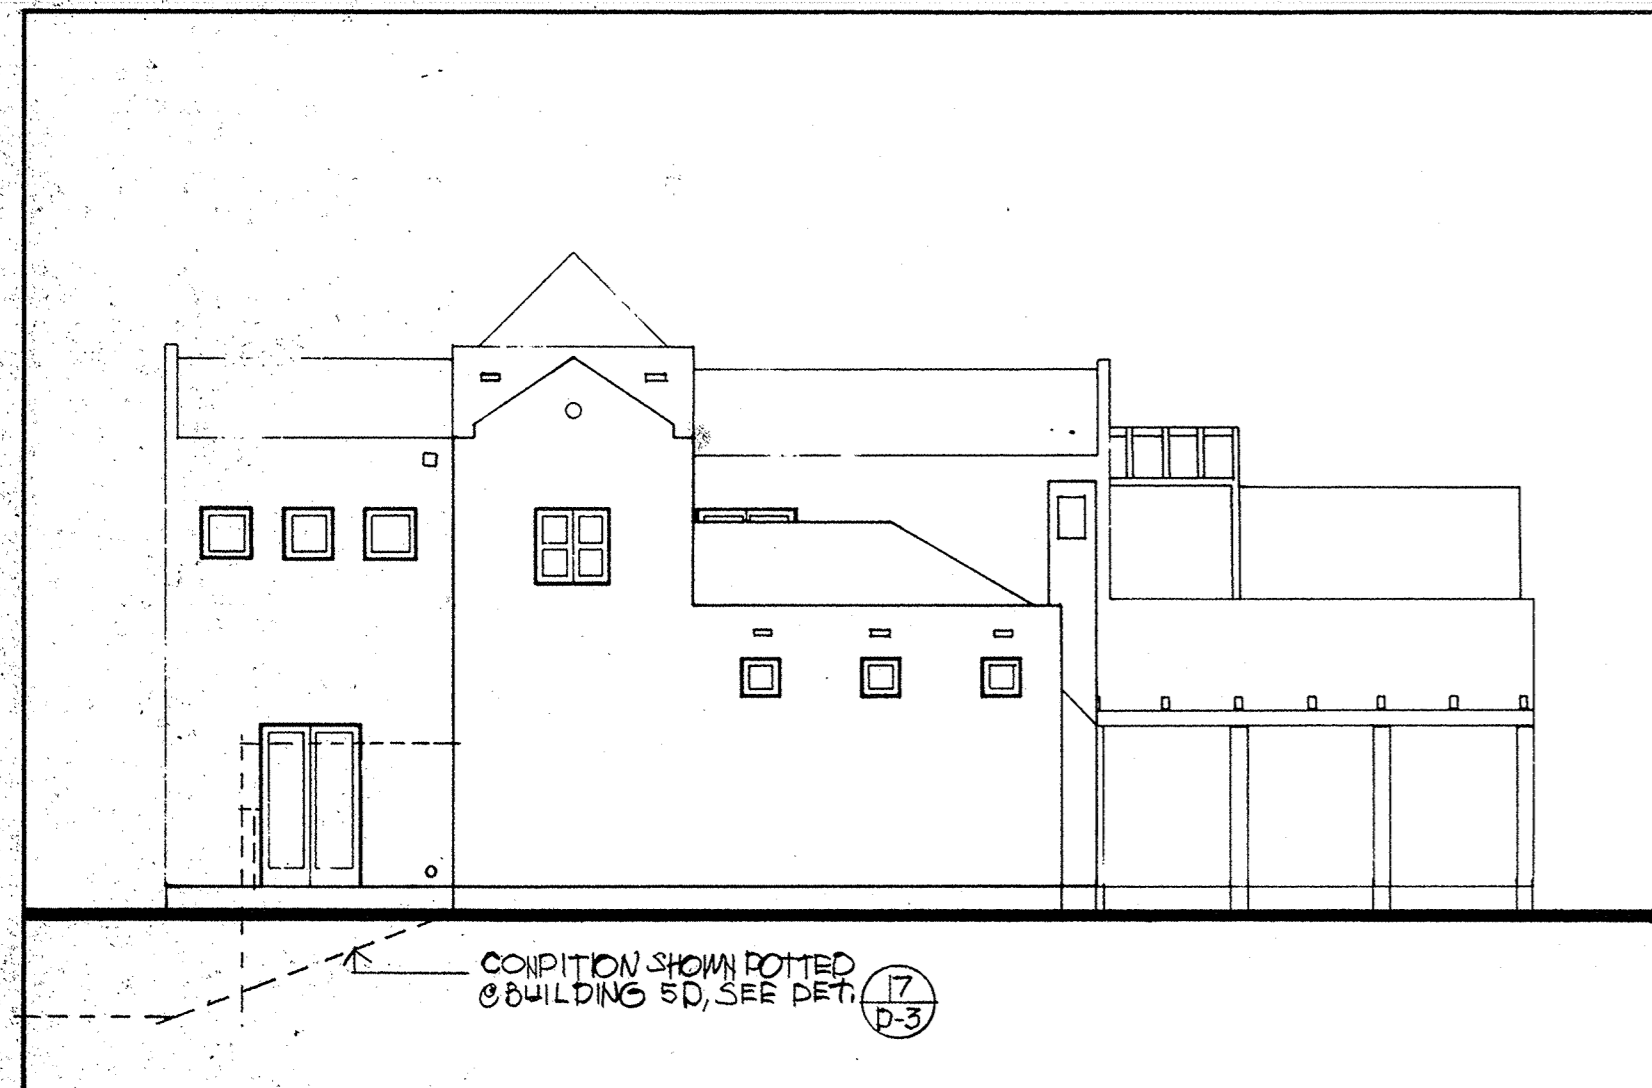


SIDE

8

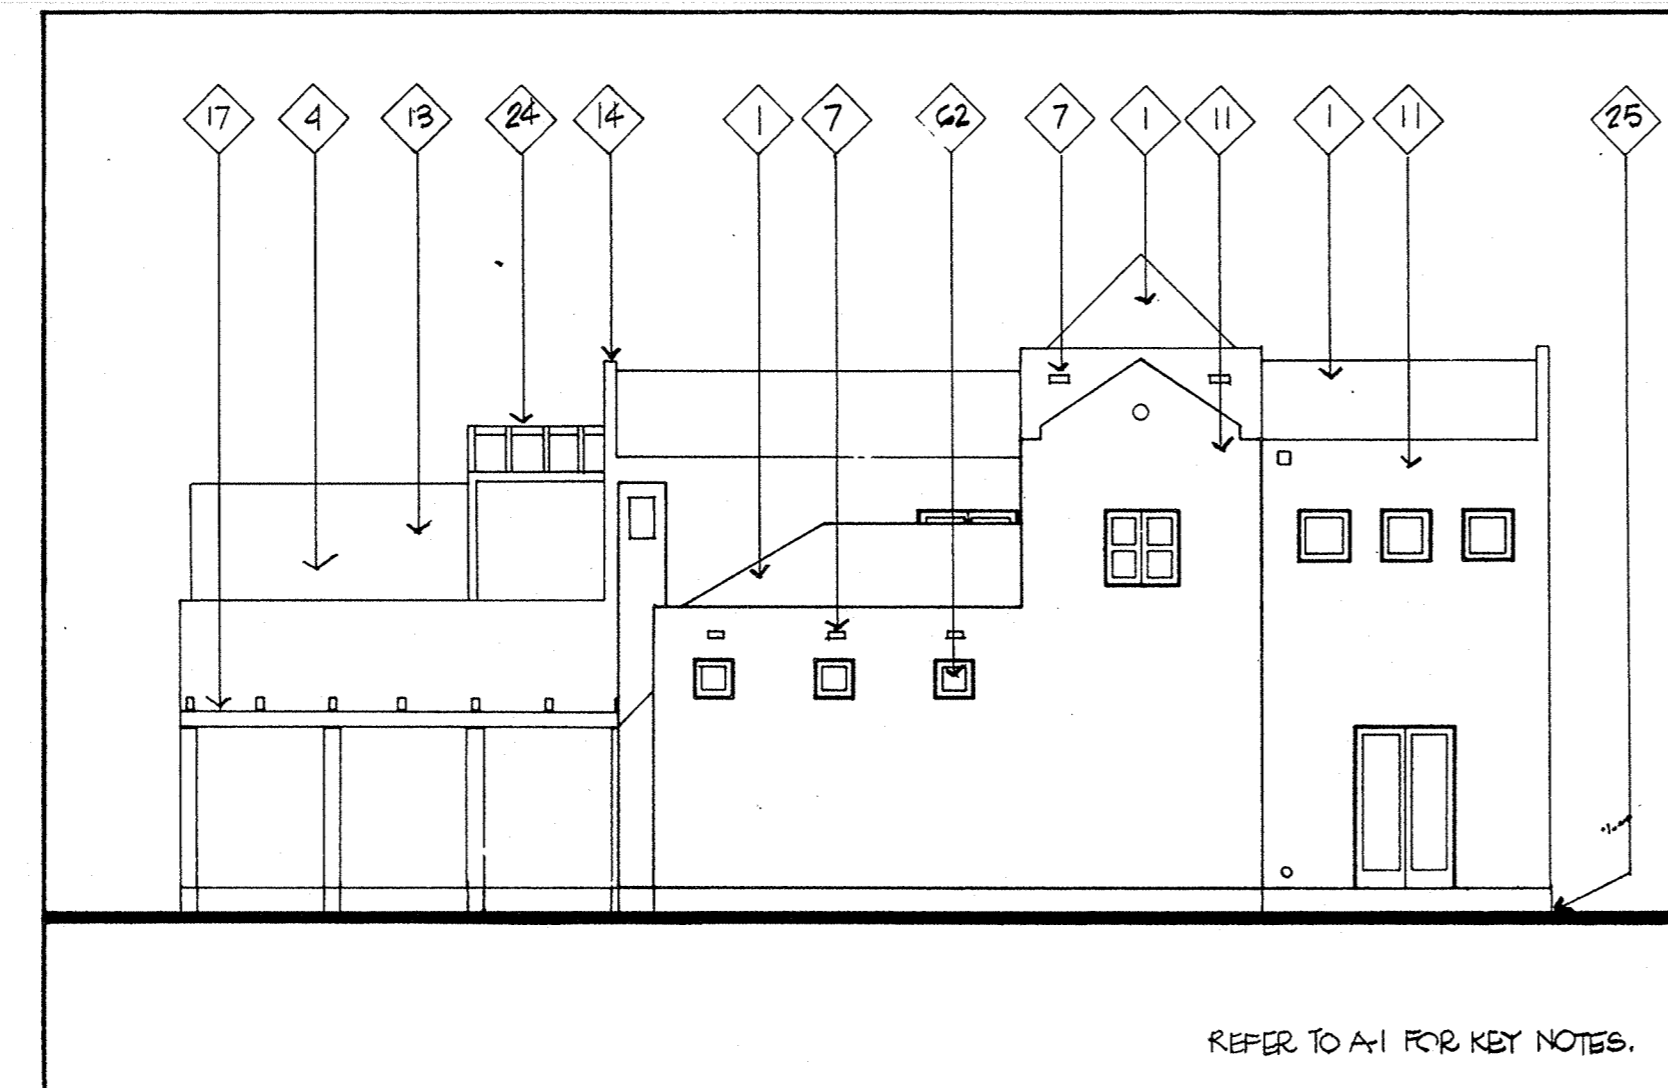


SIDE

5

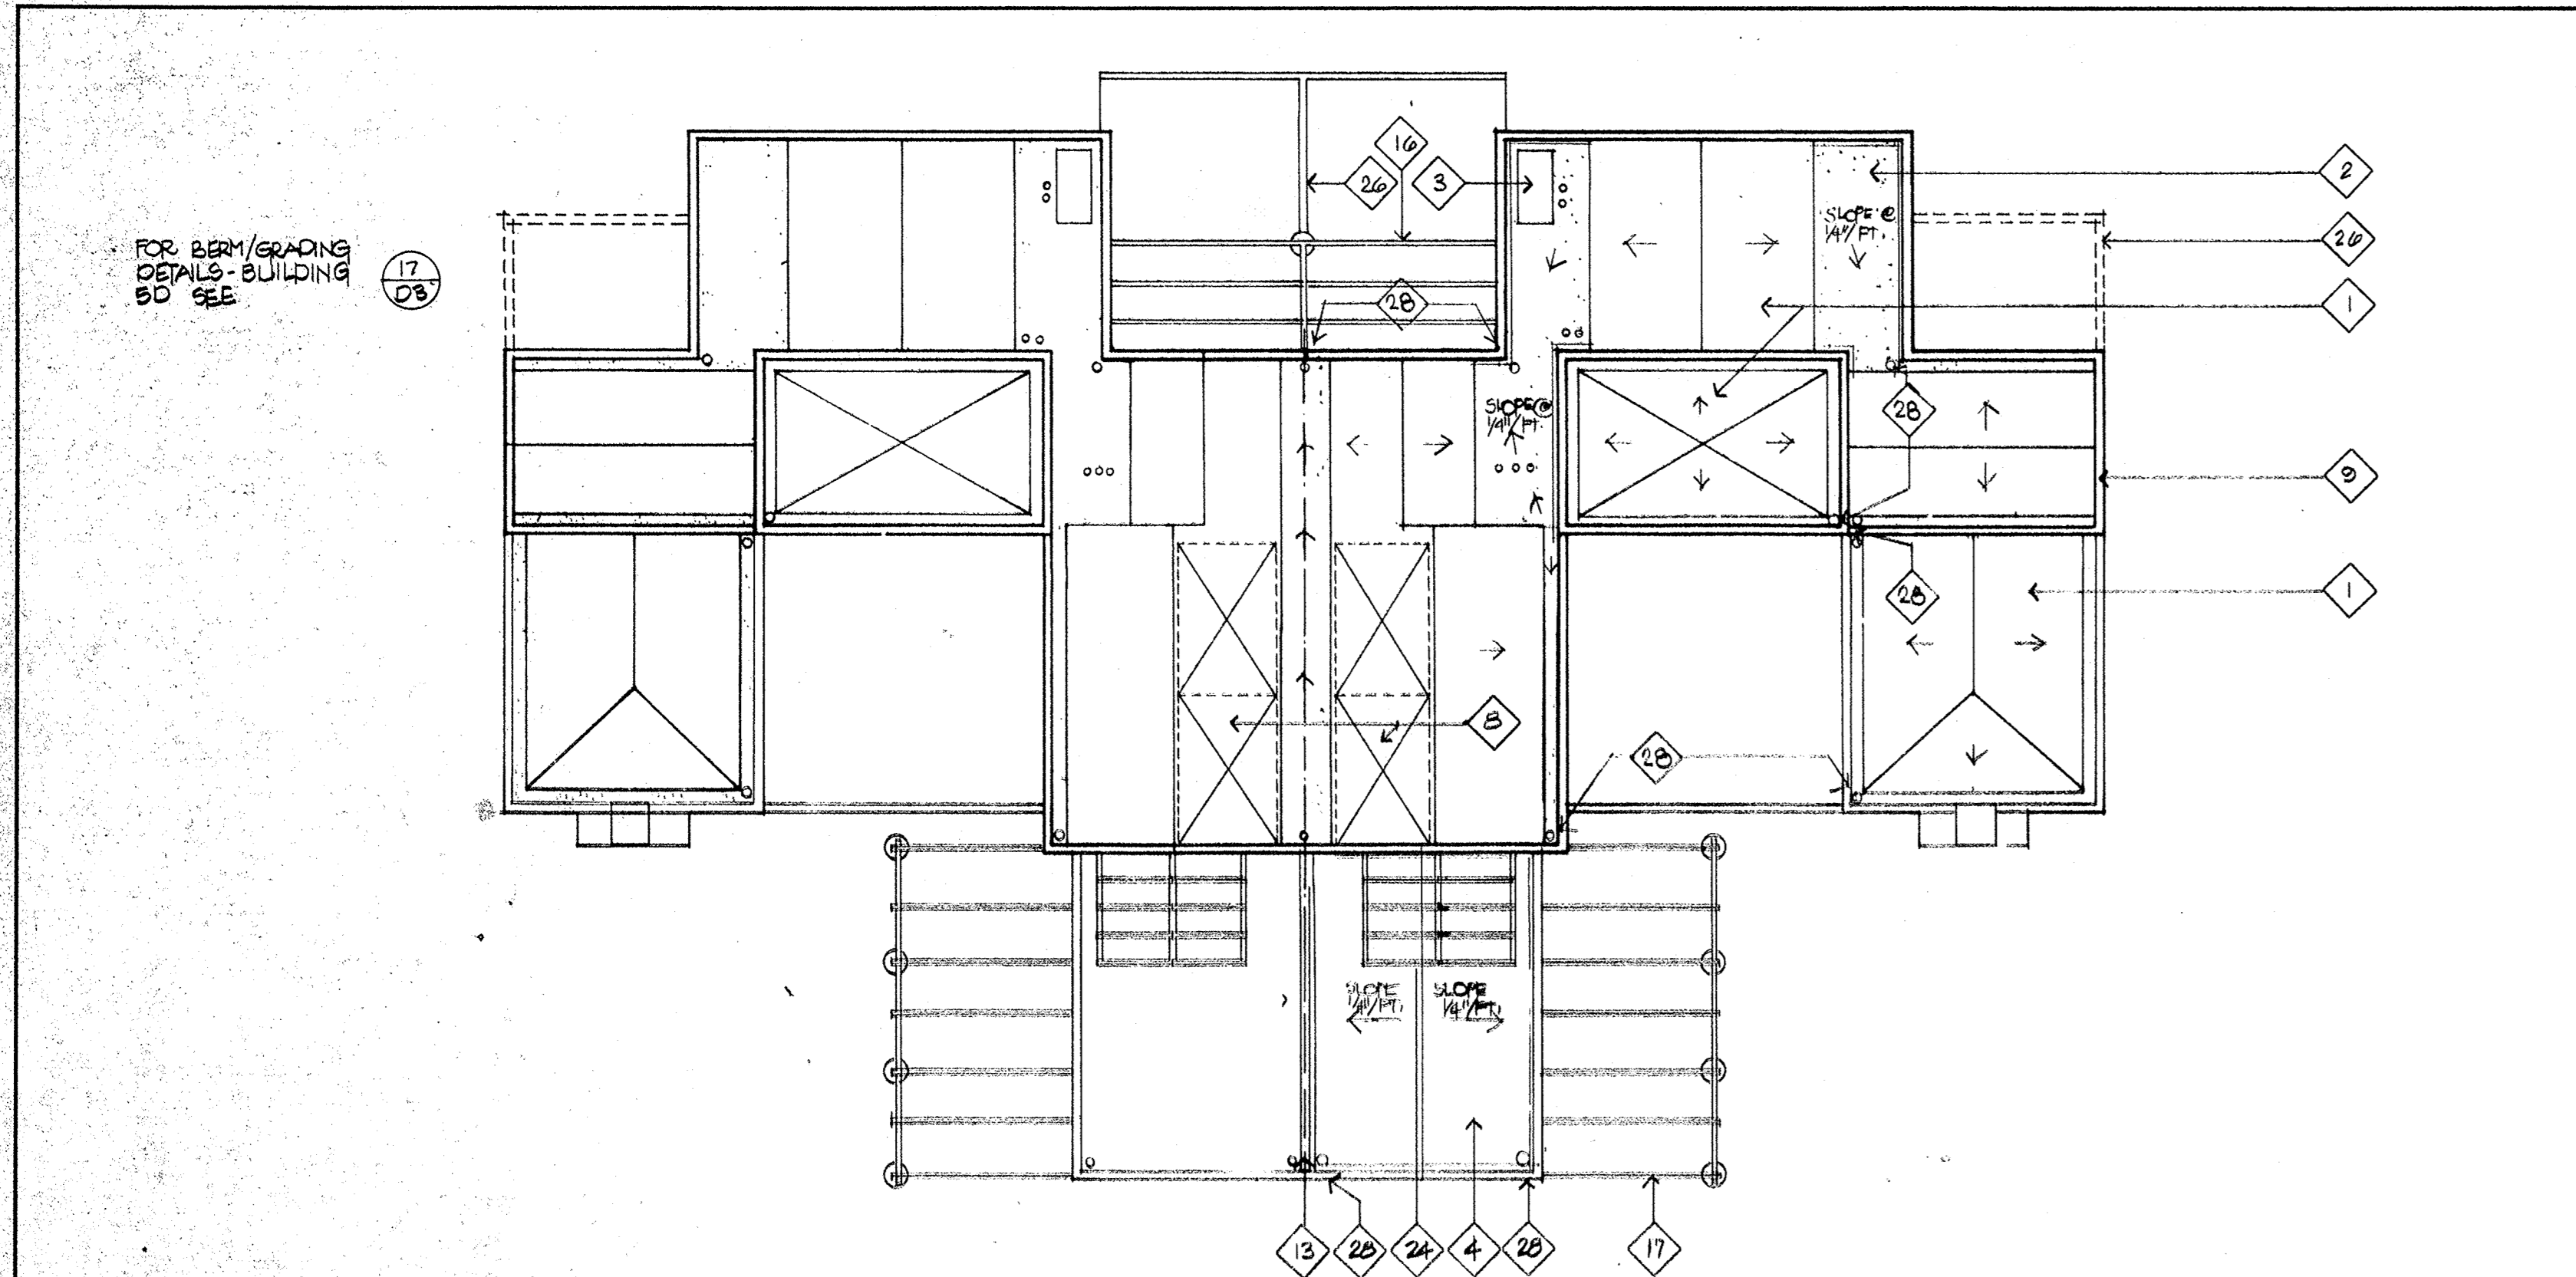


ROOF PLAN

4

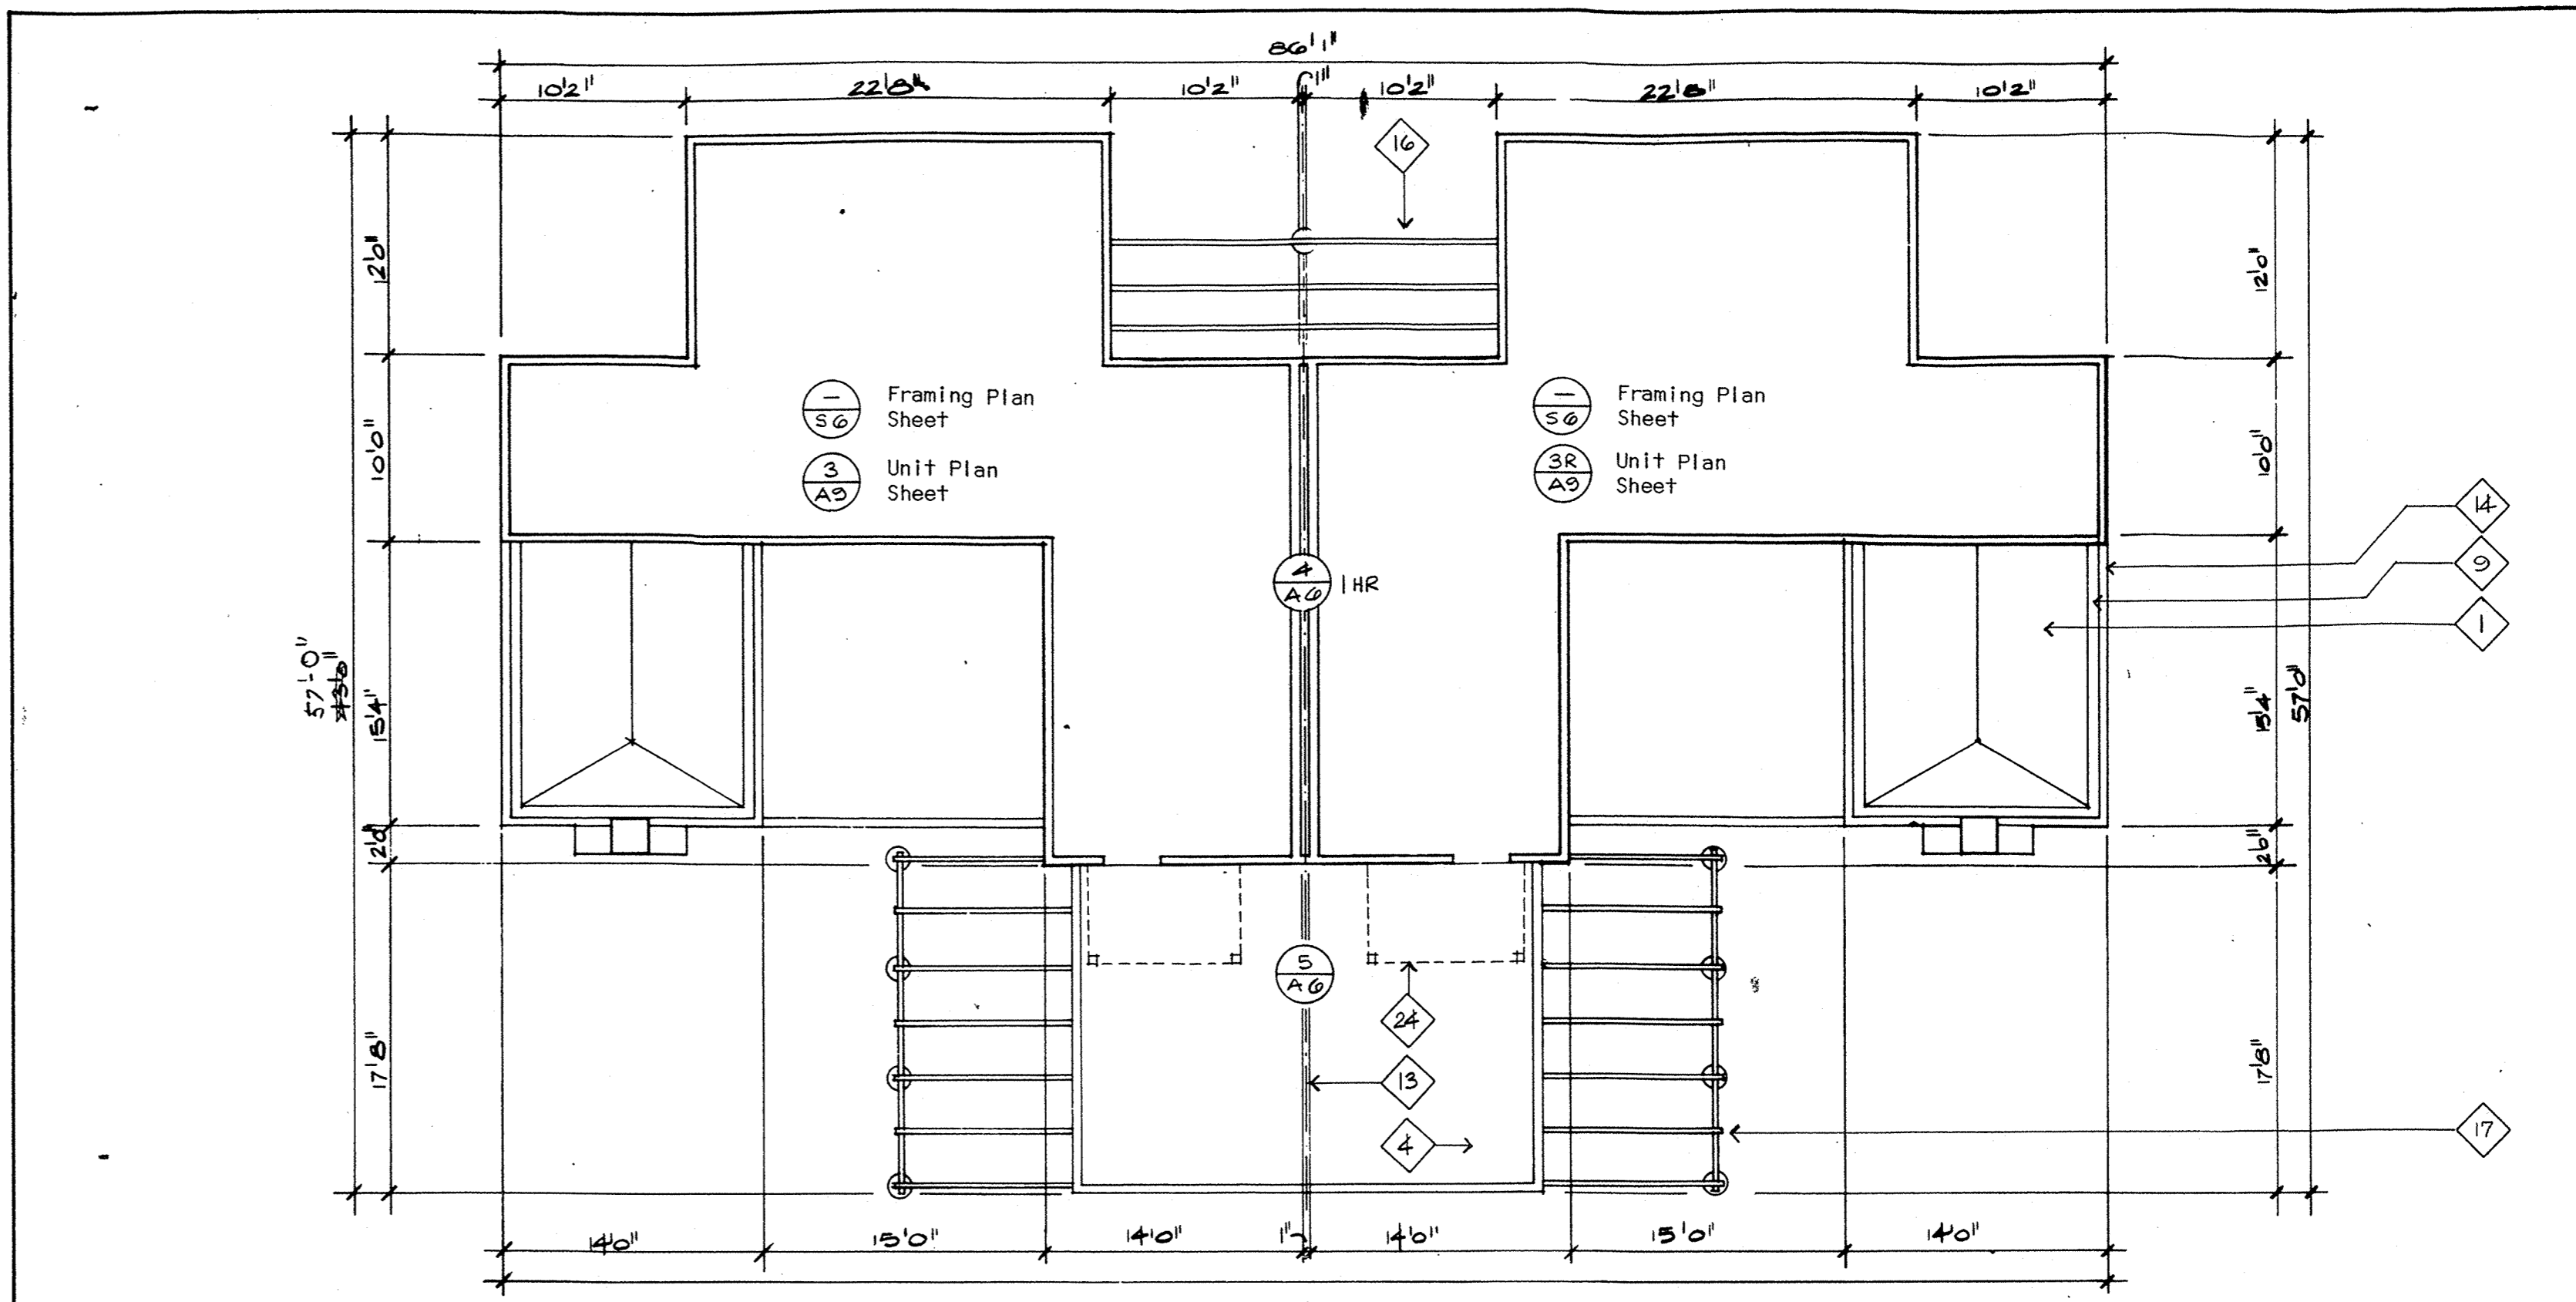


SECOND FLOOR

3

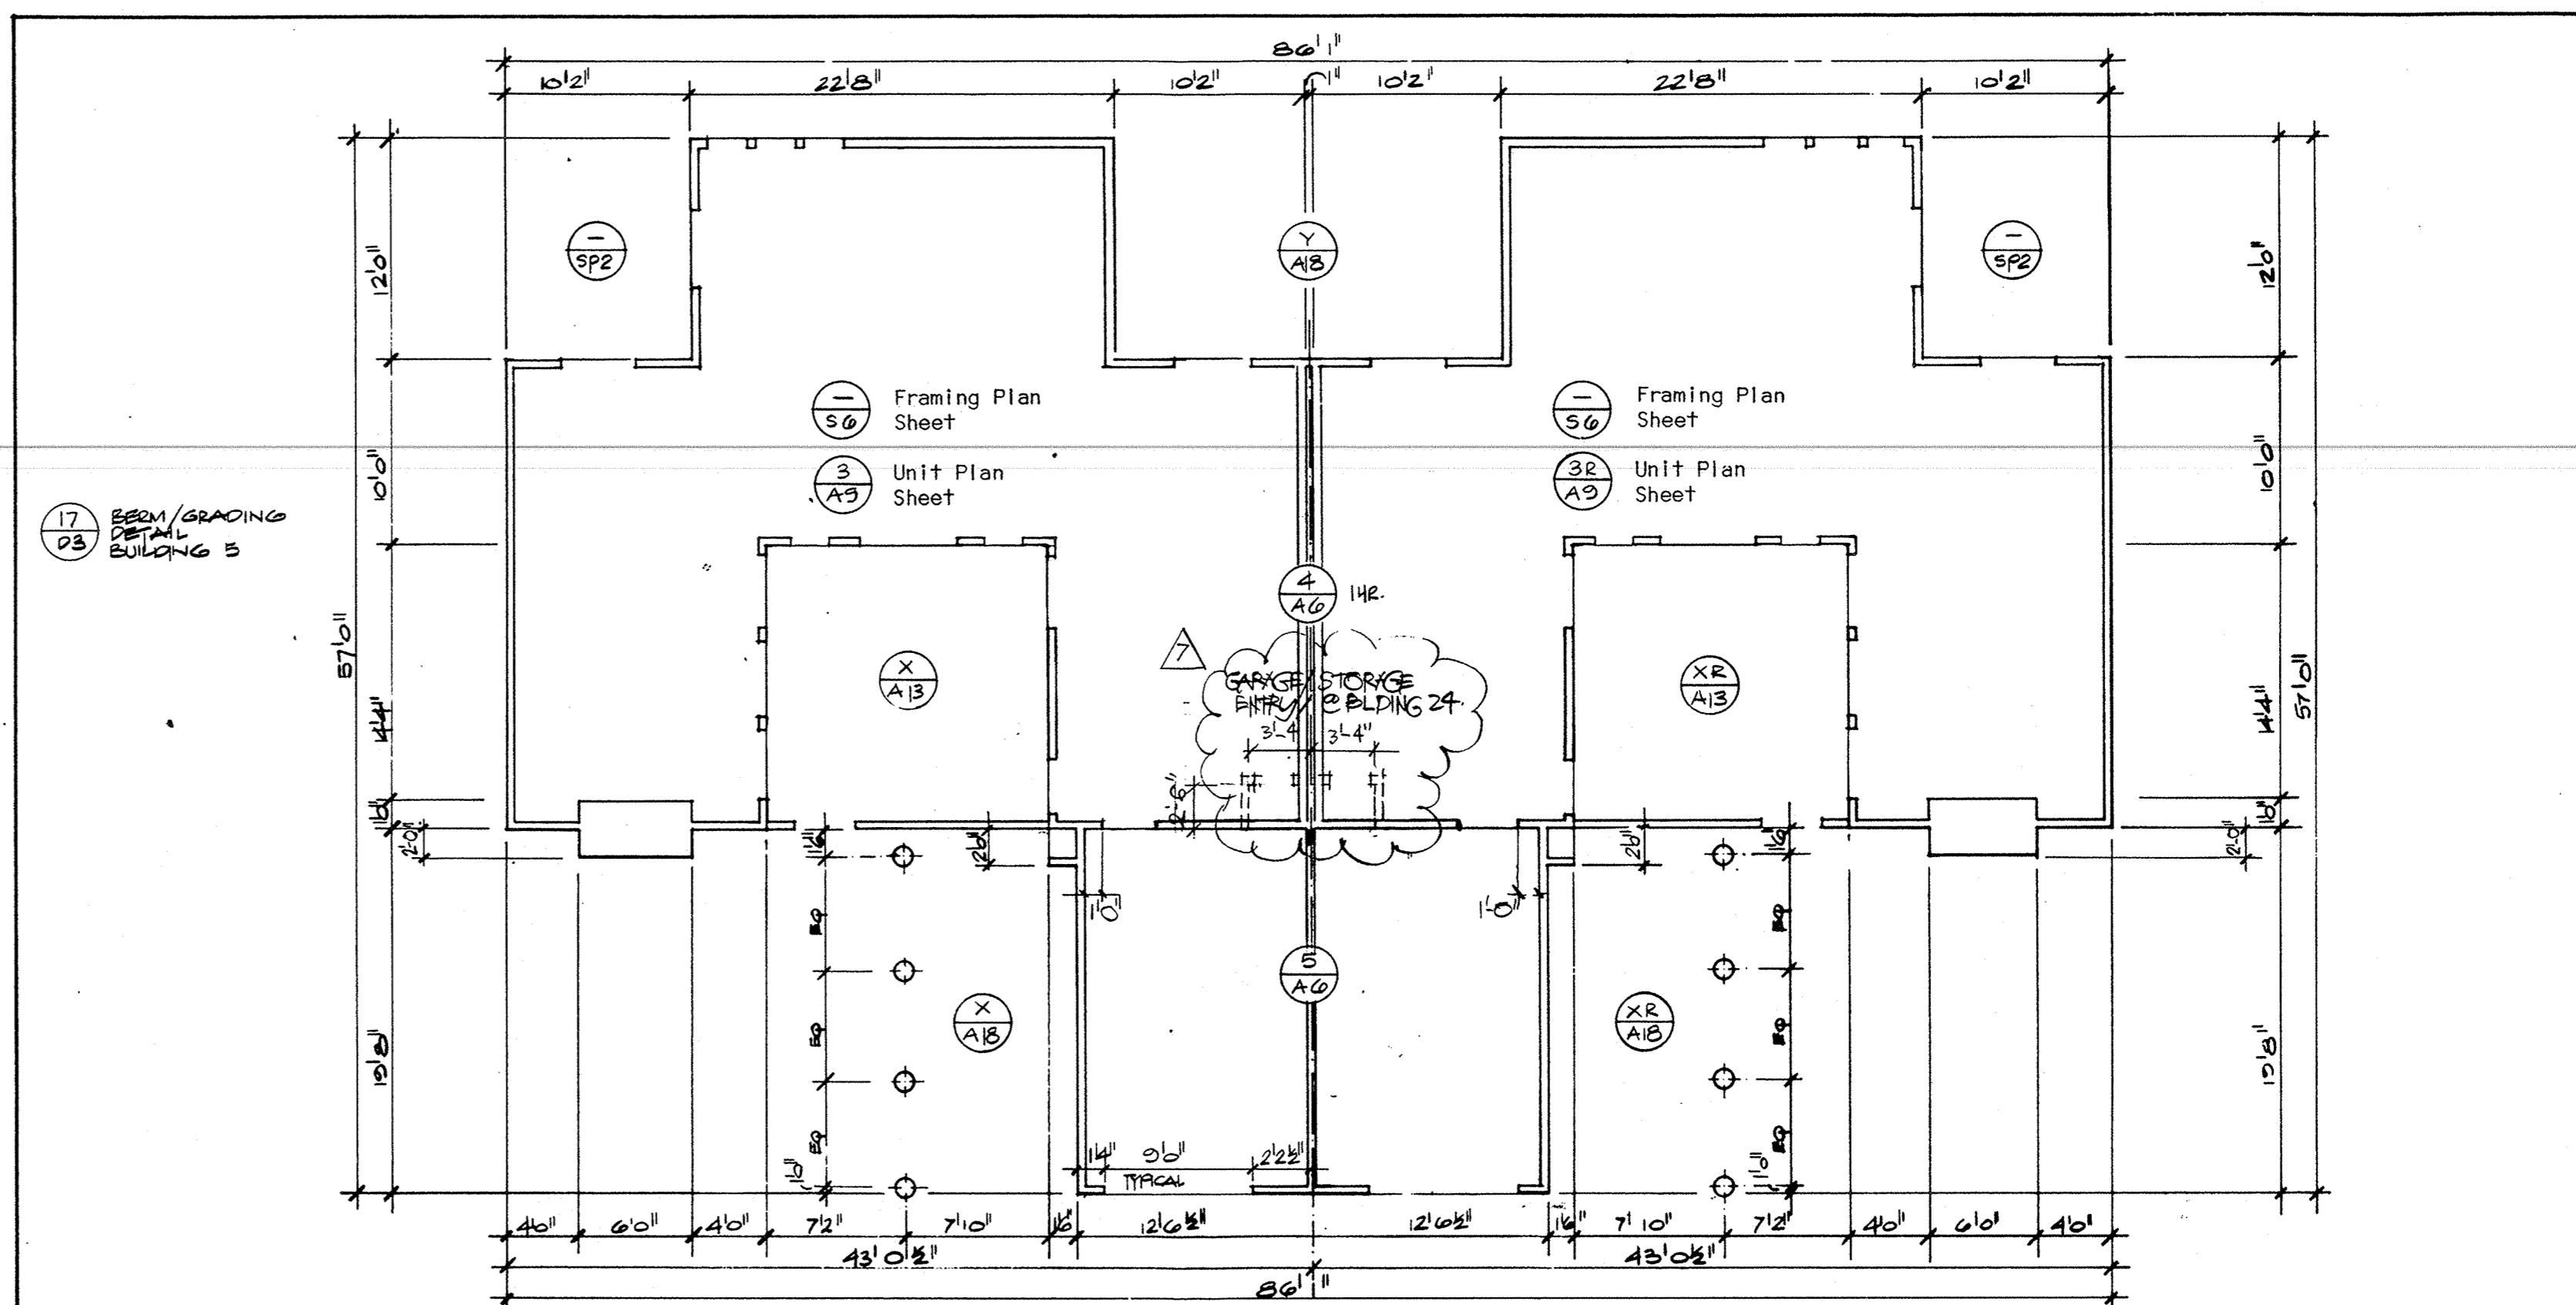

FIRST FLOOR

2

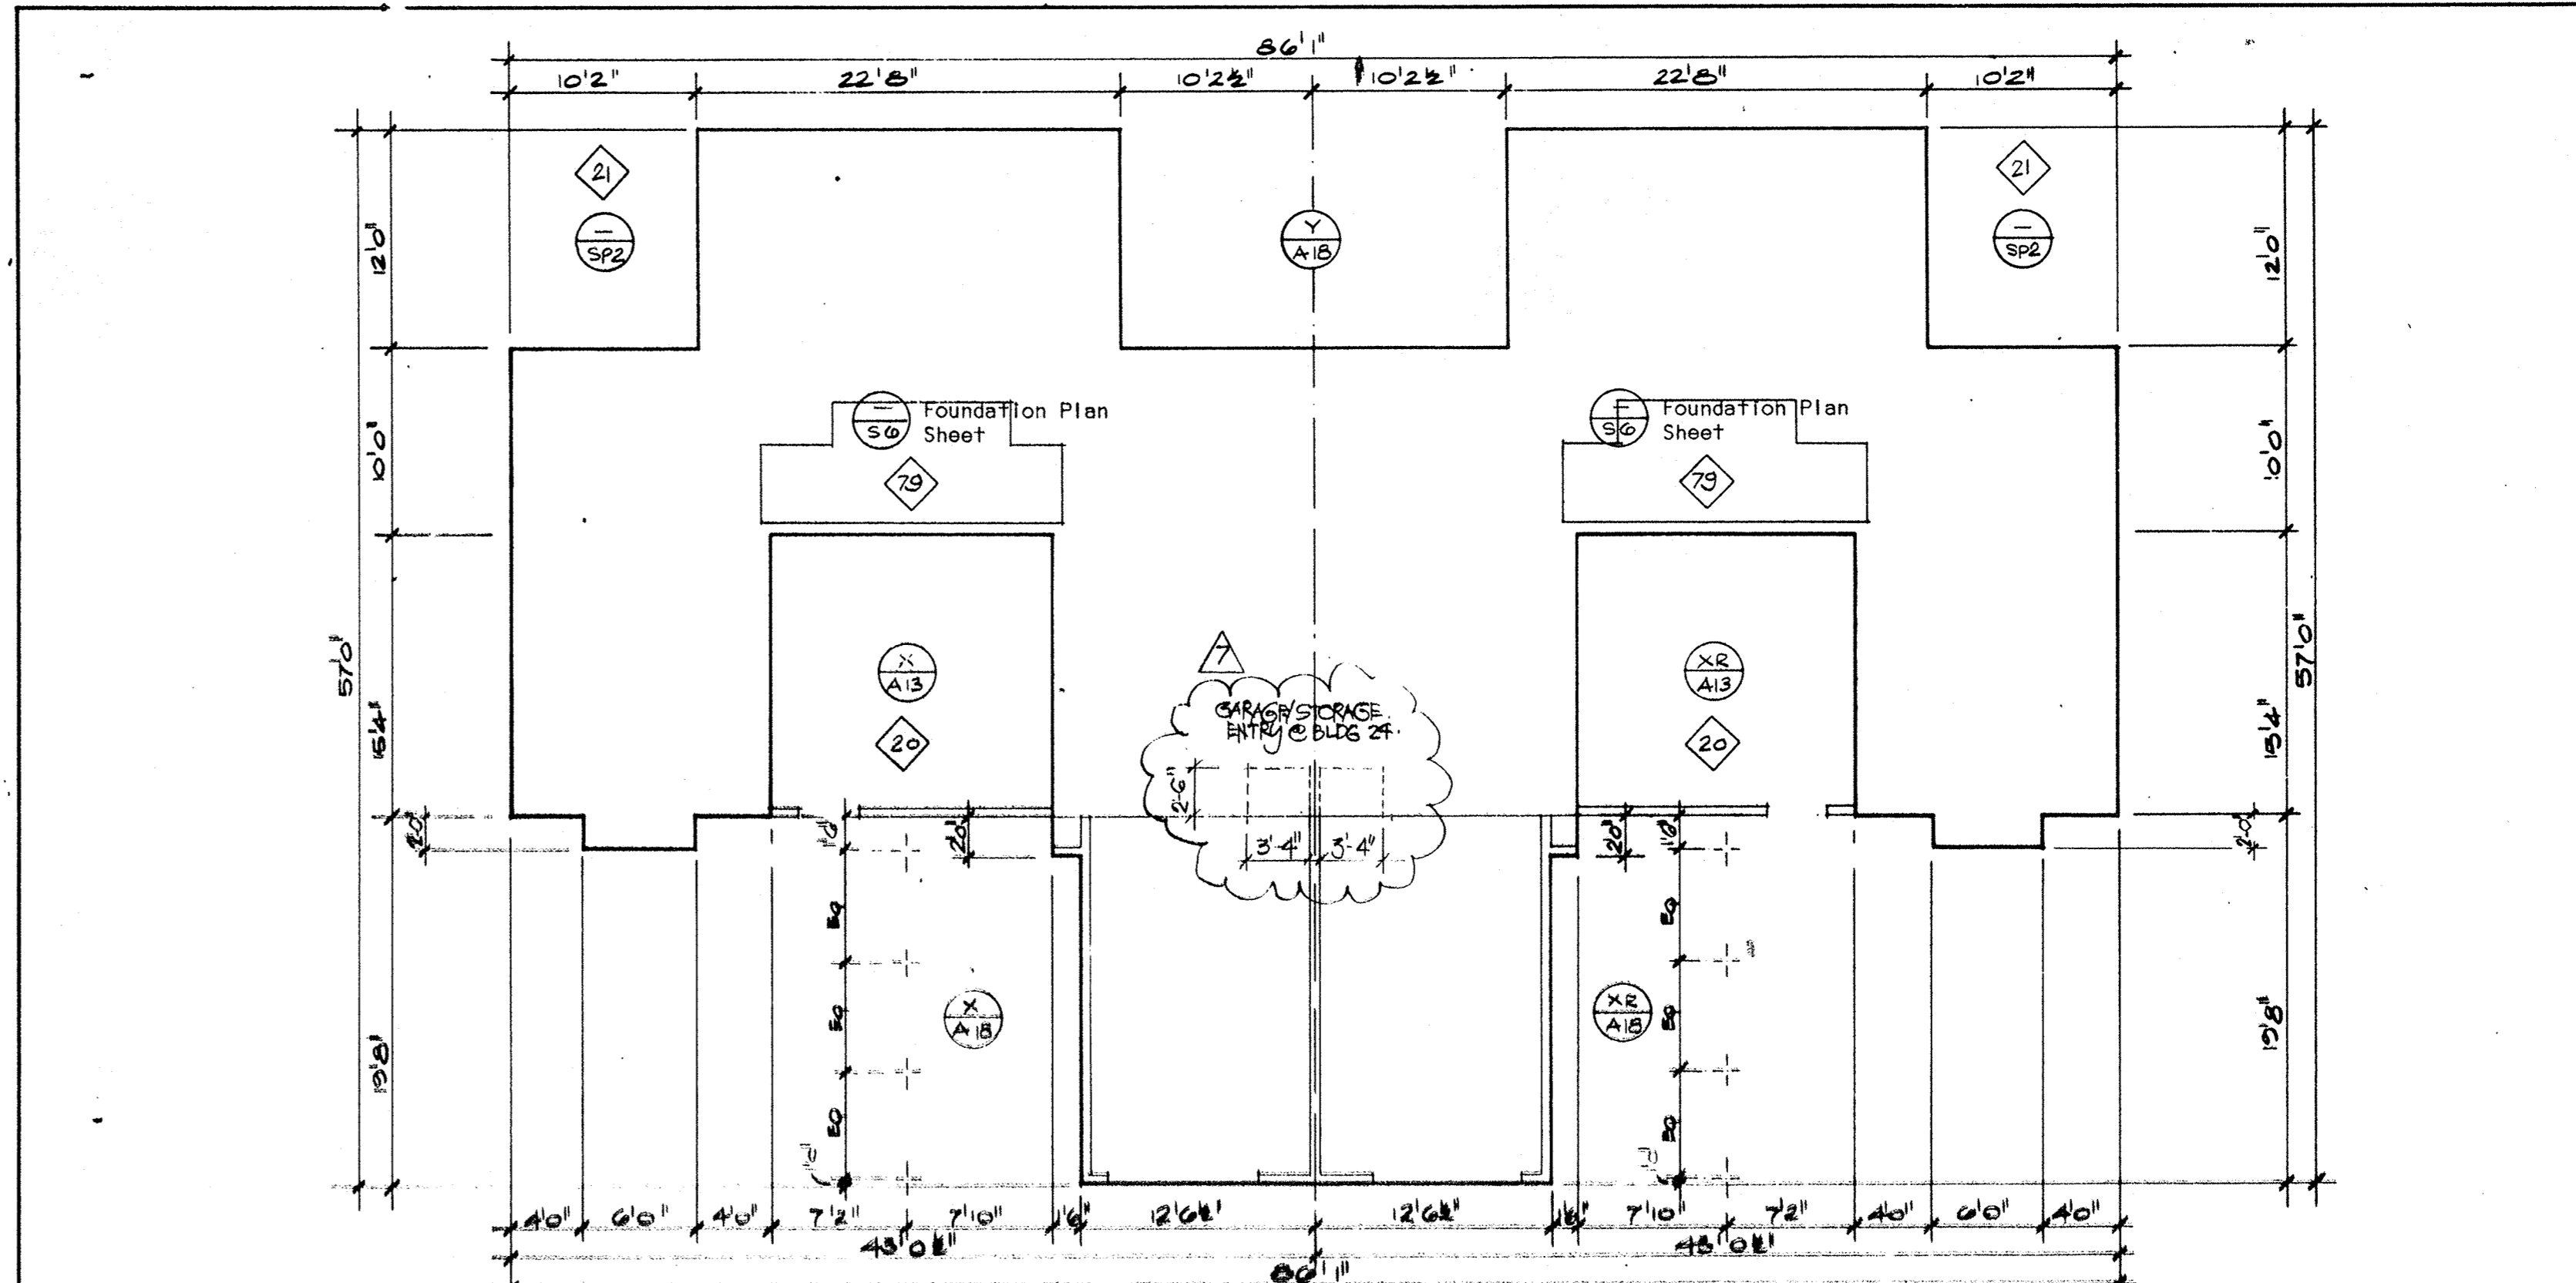

BUILDING SLAB

1

no.	date	by	revision
	7/15/85	Ed.	CHANGE OF ELEV. C GARAGE

Architects and Planners
 L. Paul Zajten
 2885 E. Coast Highway
 Suite 303
 Corona del Mar, California
 92625
 (714) 875-2300

project title

U.C.S.B.

sheet title
BUILDING D
 PLANS
 ELEVATIONS
 BUILDINGS: 5, 11, 17
 21, 28, 32

scale	1/4" = 1'-0"	date	4/28/85
drawn	M.S.	checked	
project no.	106	sheet no.	A4

This drawing, as an instrument of service, is the property of the architect and may not be reproduced without their permission and unless the reproduction carries their name. All designs and other information shown on this drawing are for use on the building project only and shall not be used otherwise without written permission of the architect.

Written dimensions shall have precedence over scaled dimensions. Contractors shall verify and be responsible for all dimensions and conditions on the job and the architect shall be informed of any variations from the dimensions and conditions shown on the drawing. Shop drawings shall be submitted to the architect for approval before proceeding with fabrication.