


FRONT

7



REAR



6

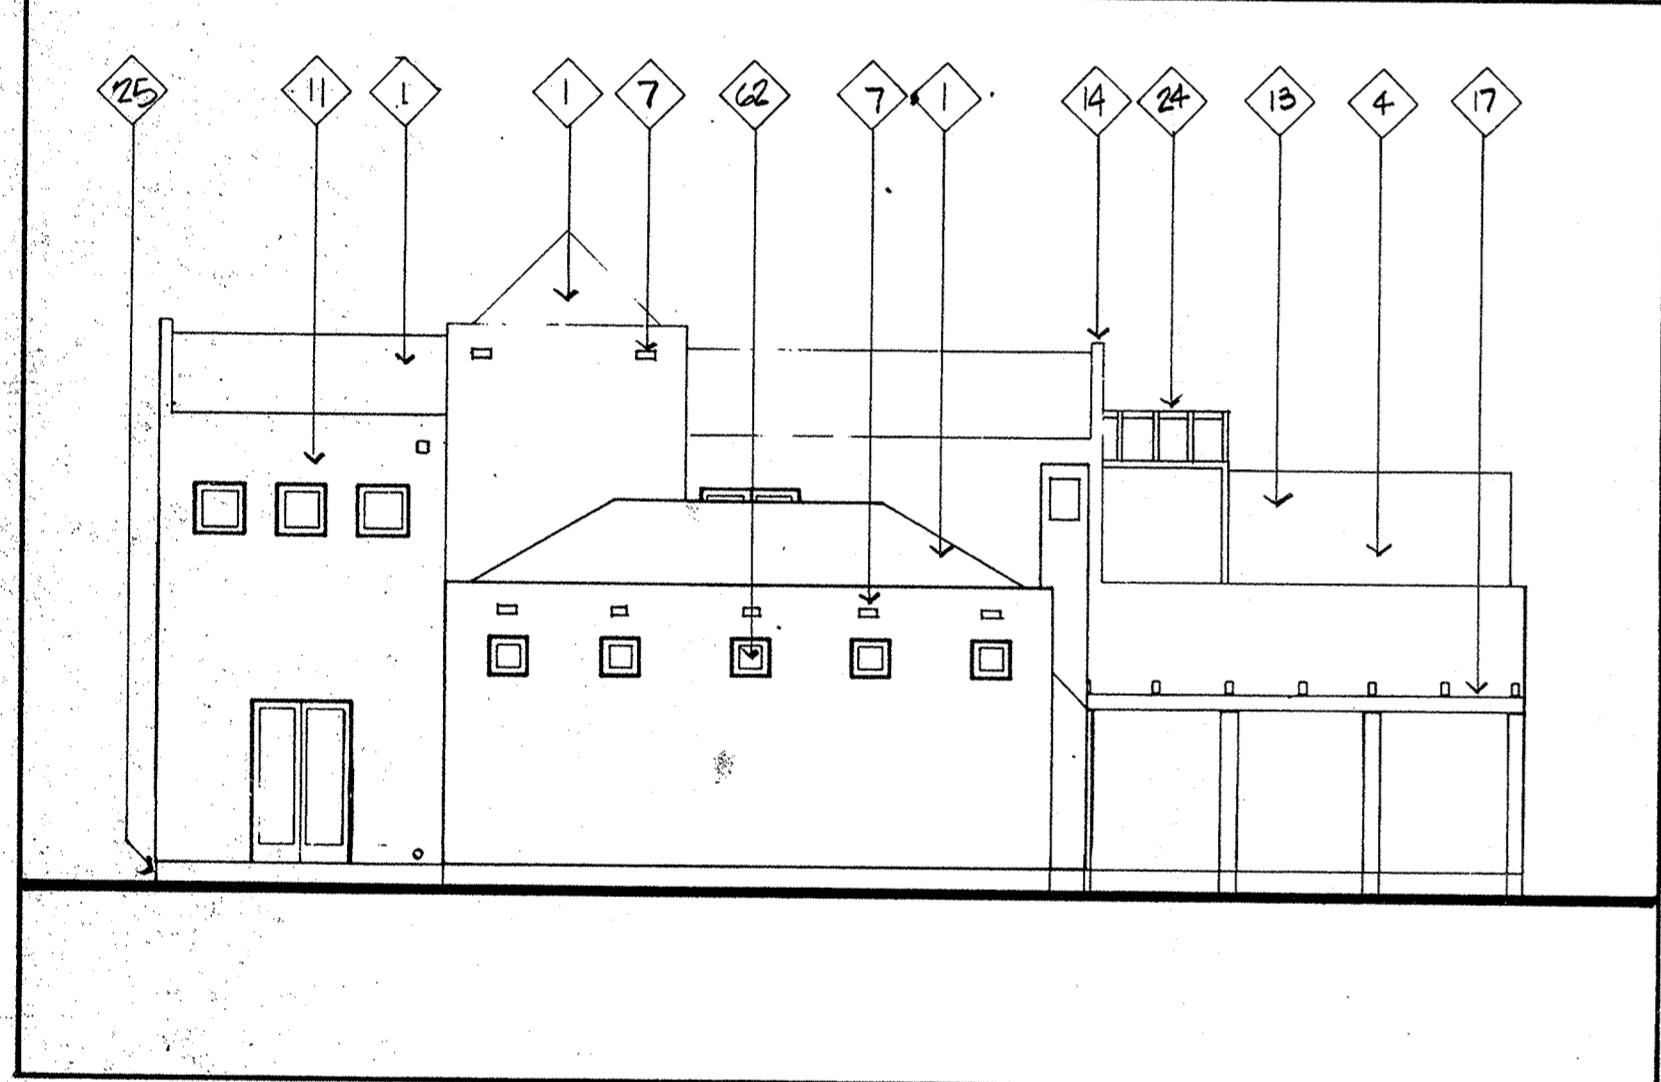

SIDE


8 SIDE

5

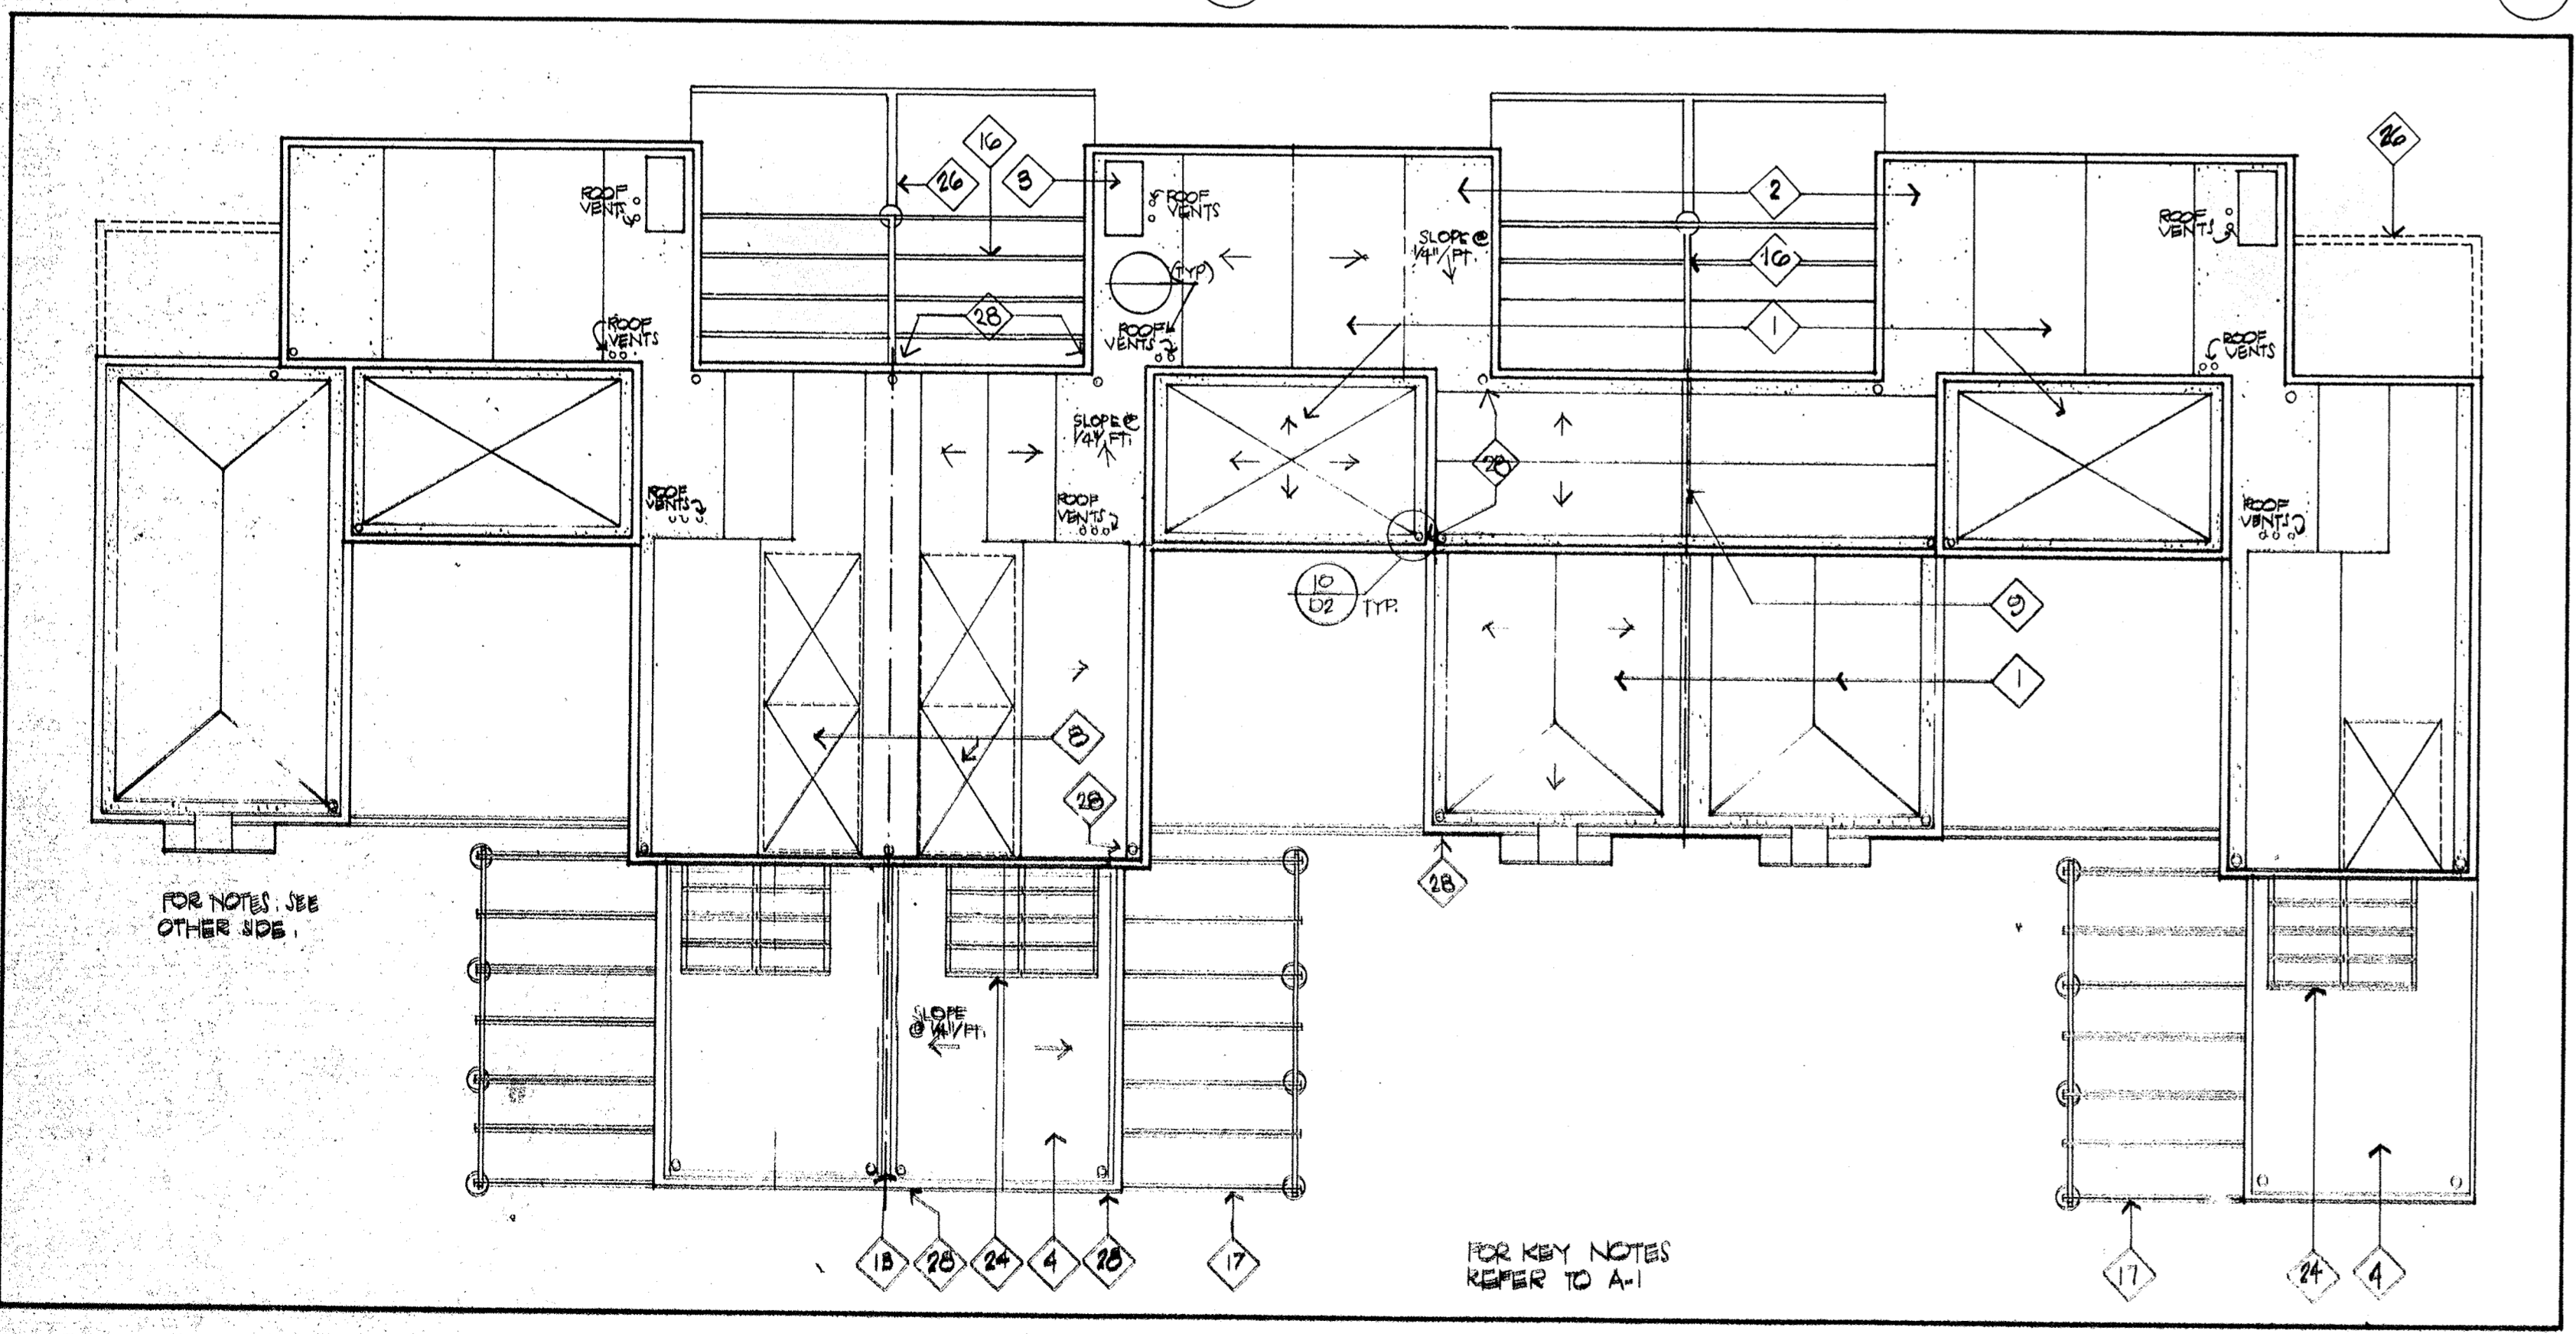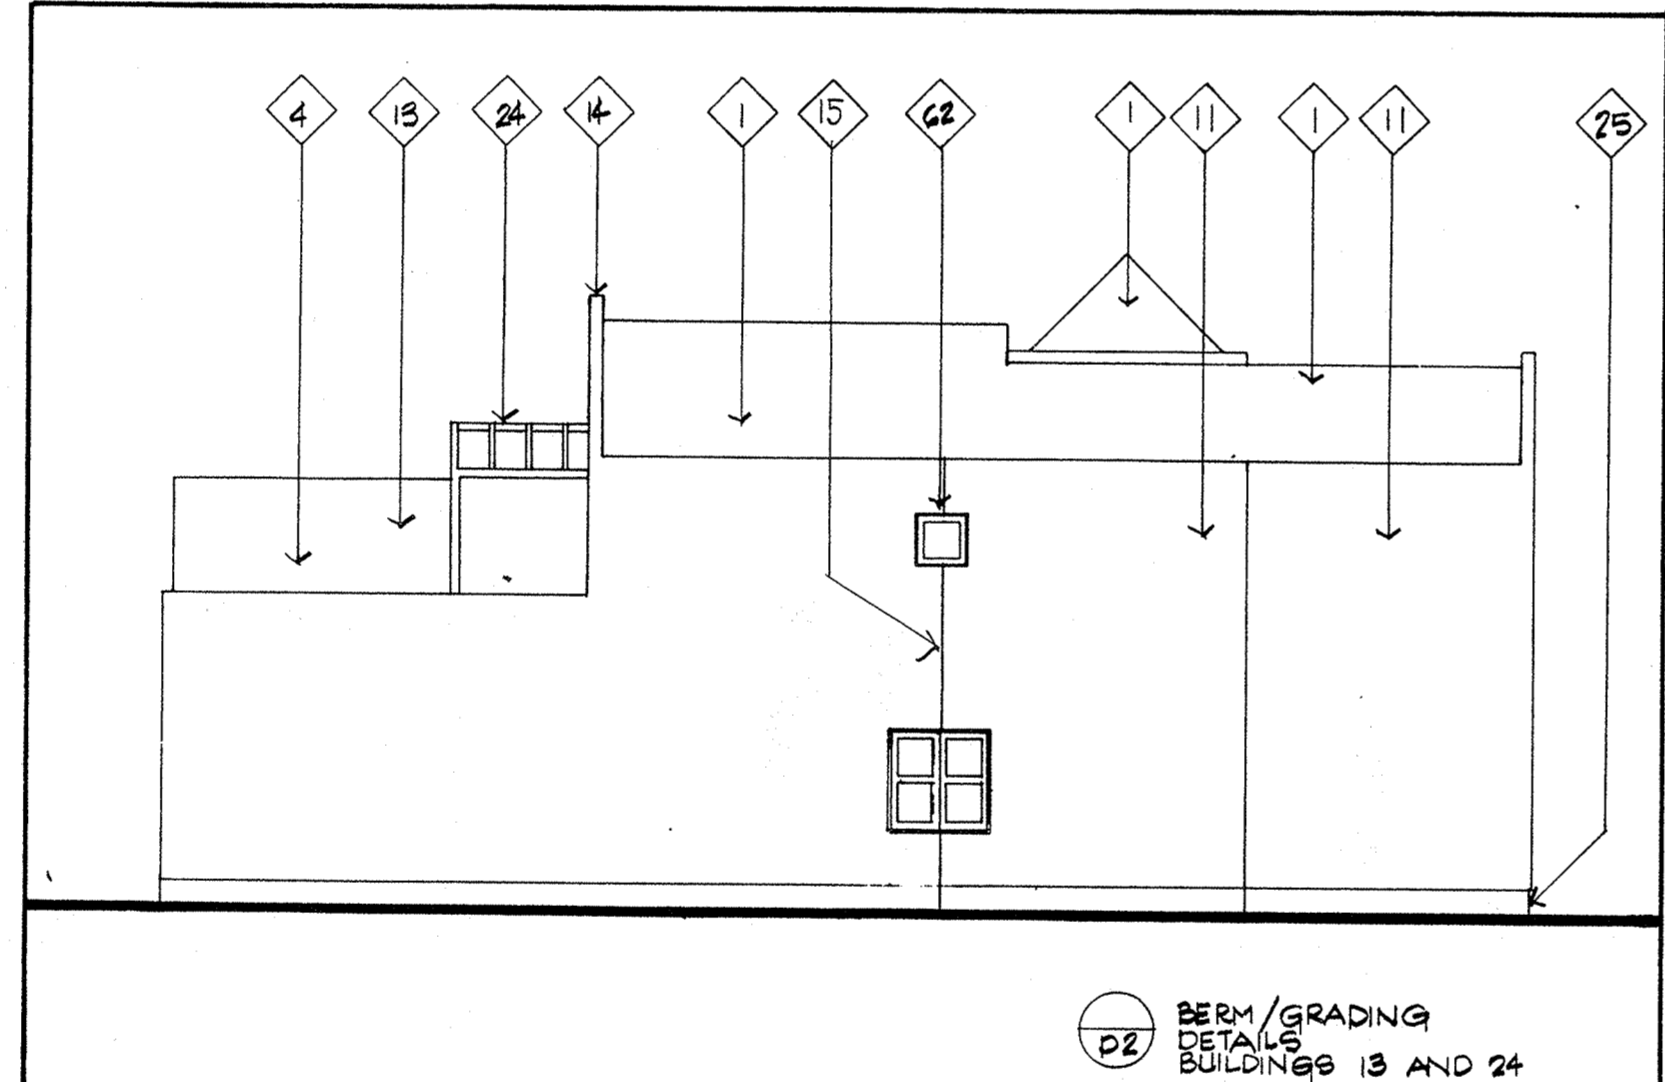


ROOF PLAN

4

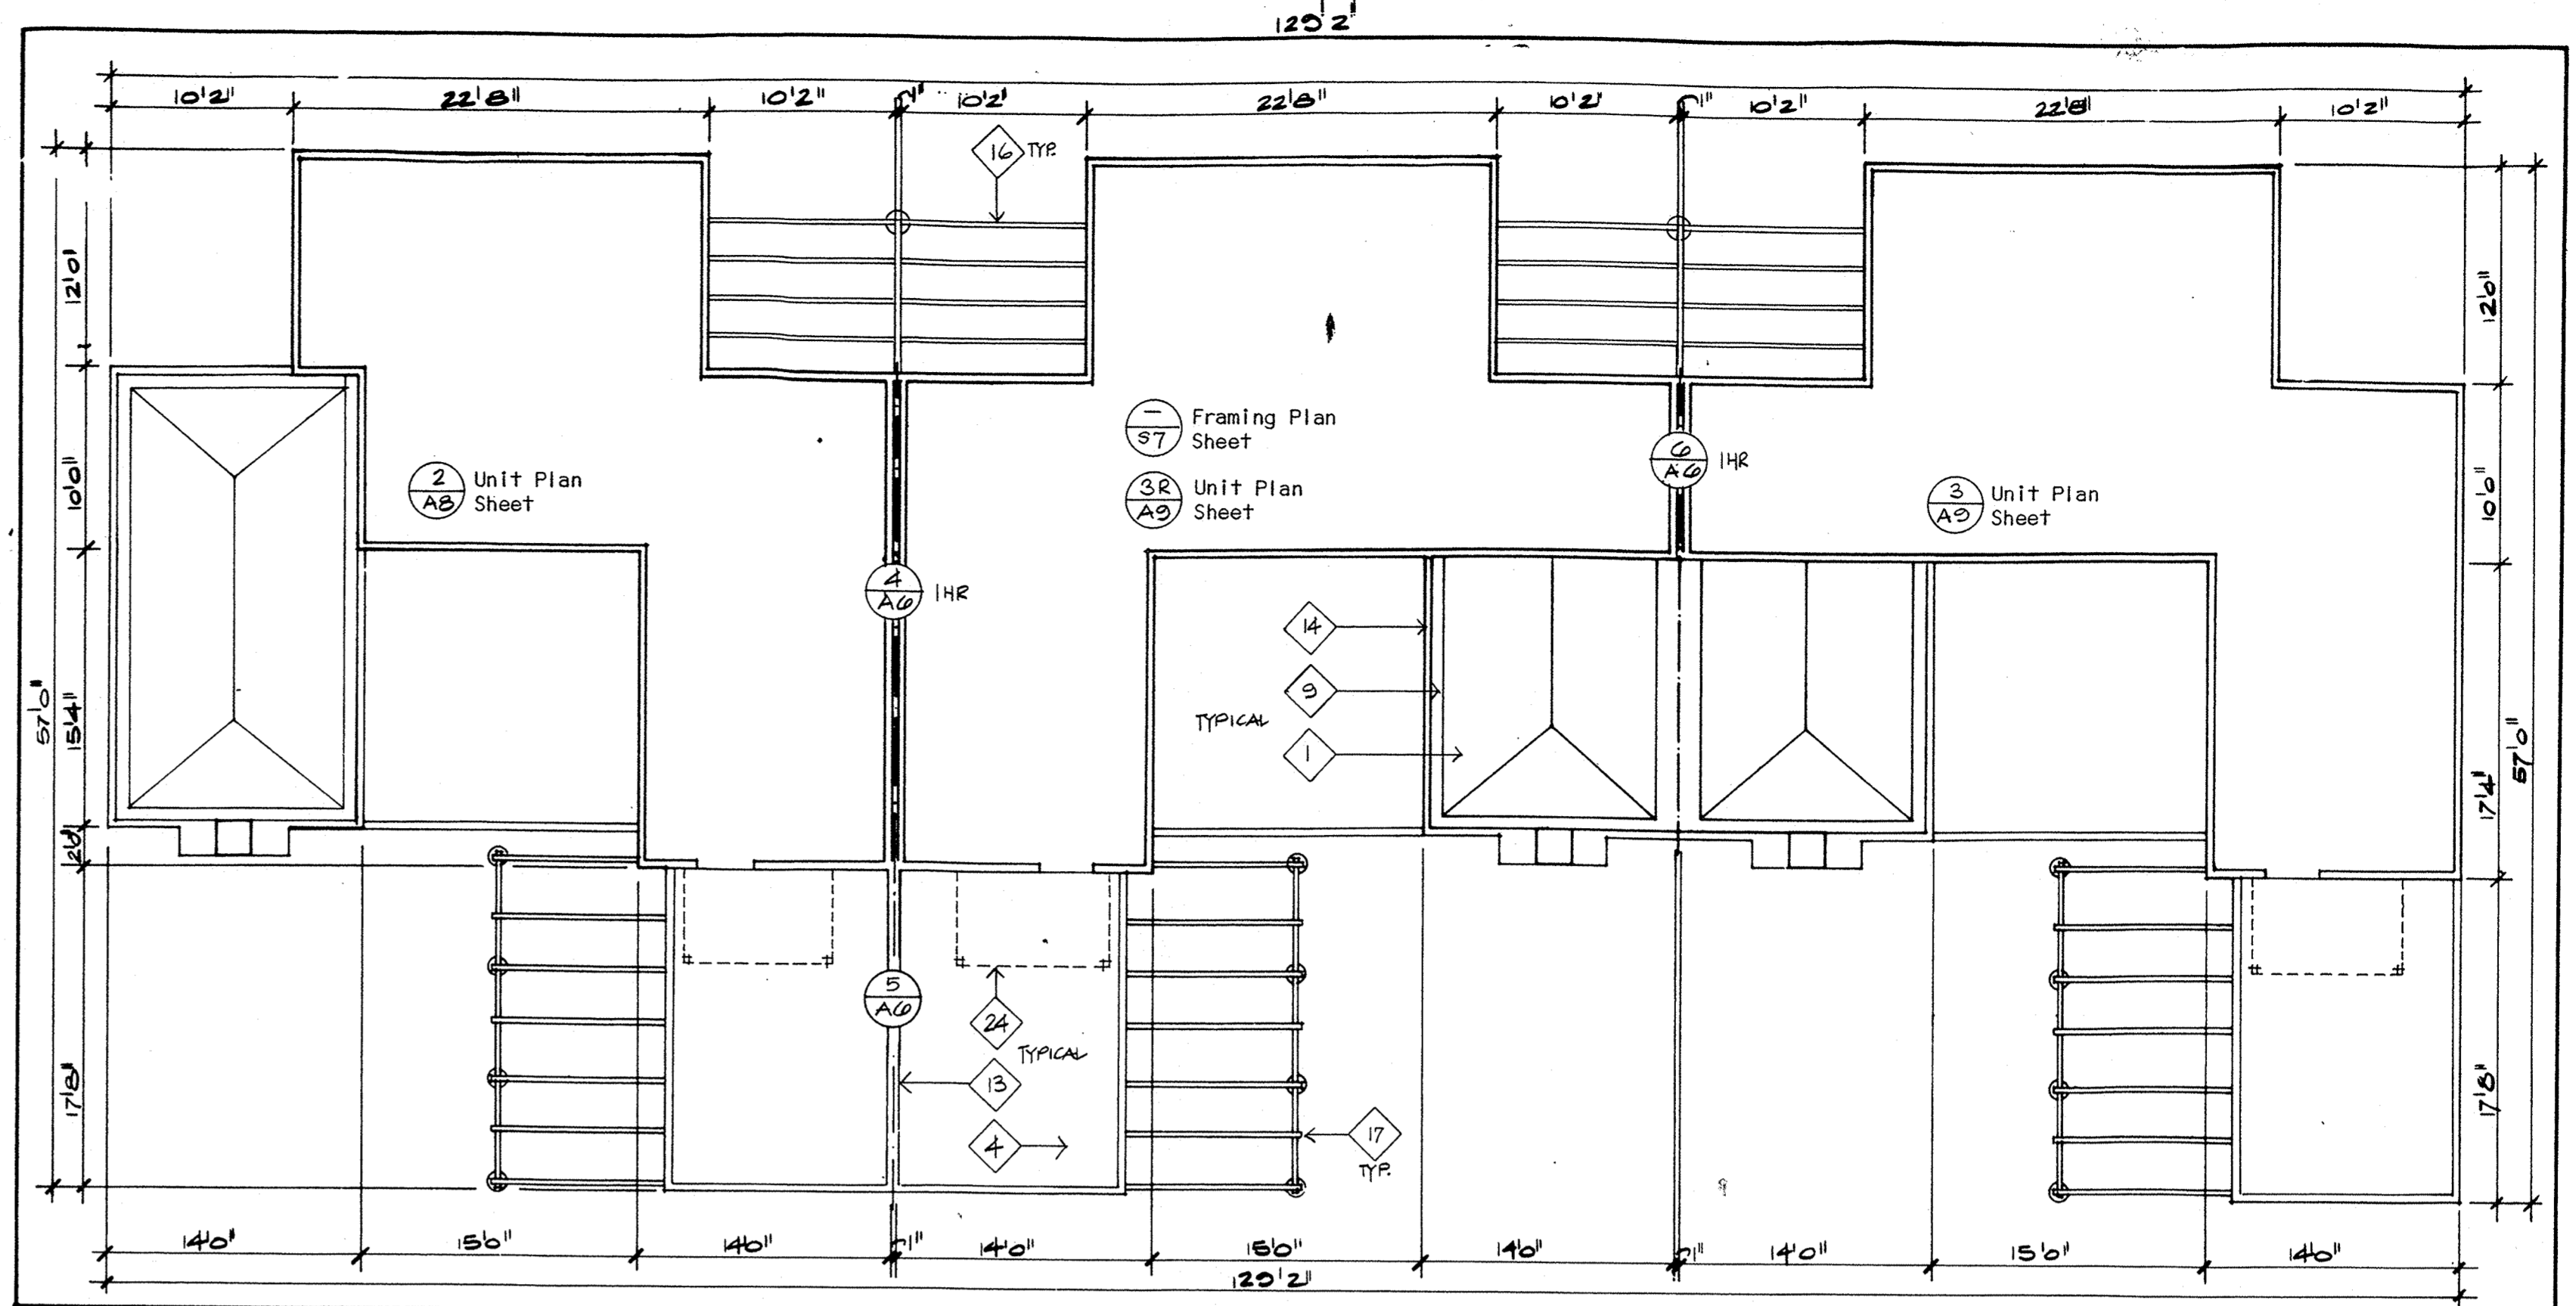


SECOND FLOOR

3

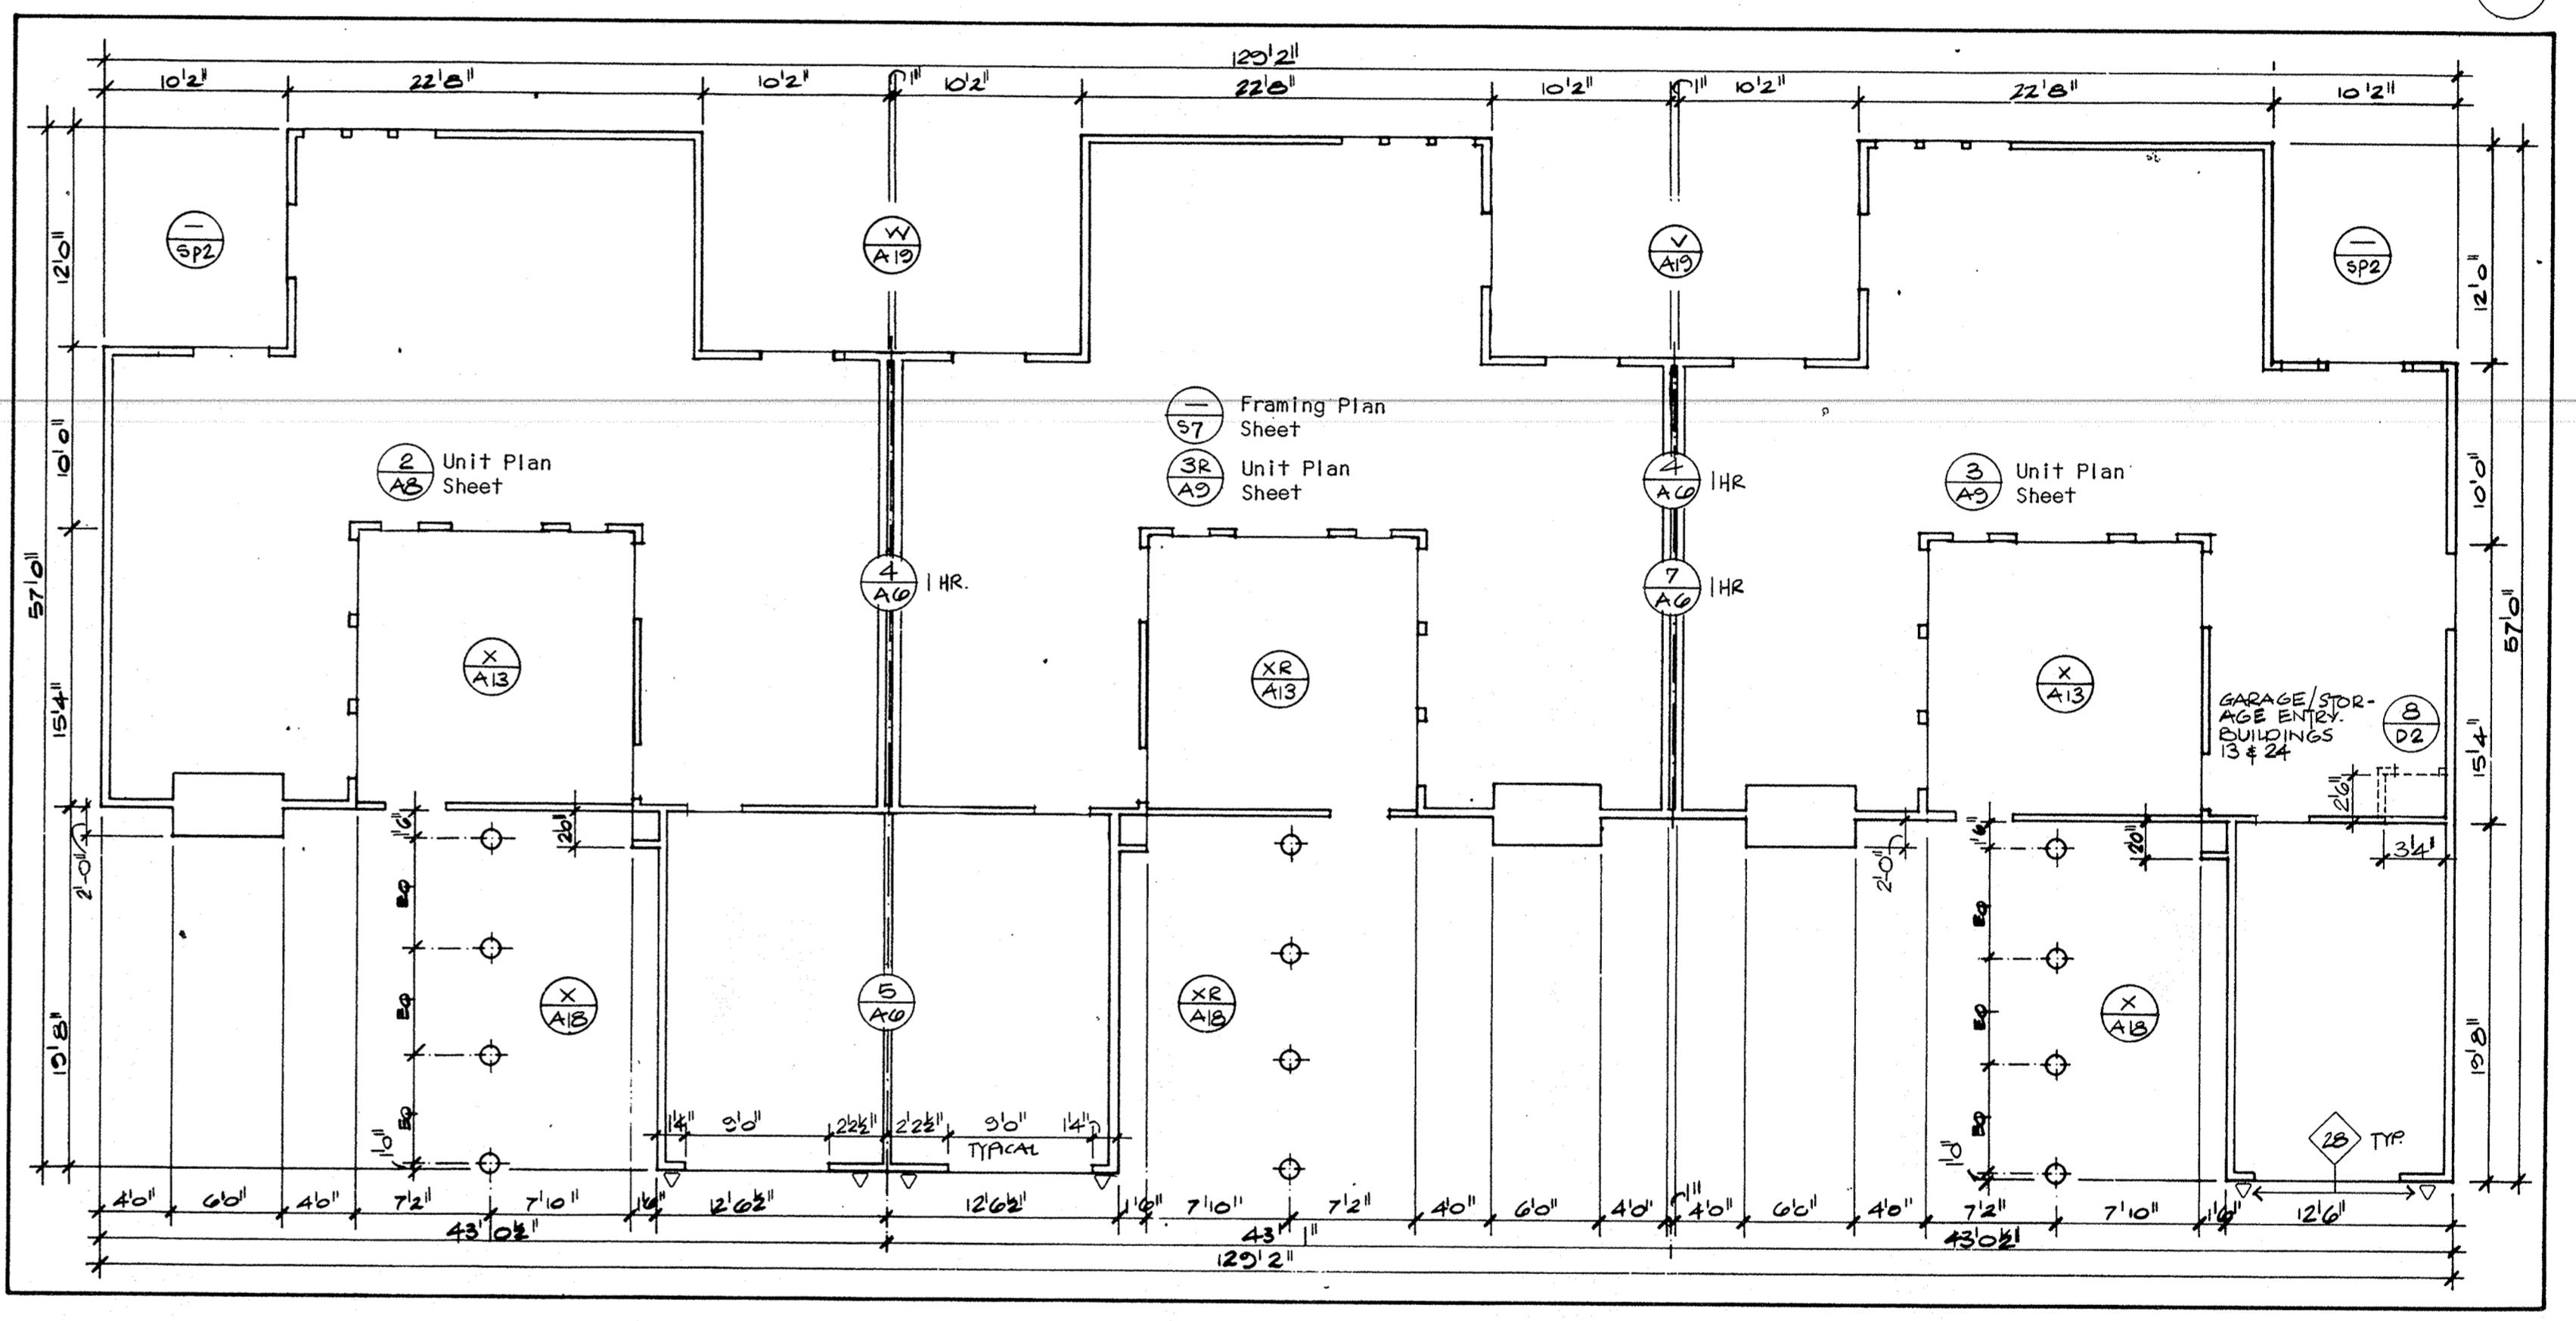

FIRST FLOOR

2

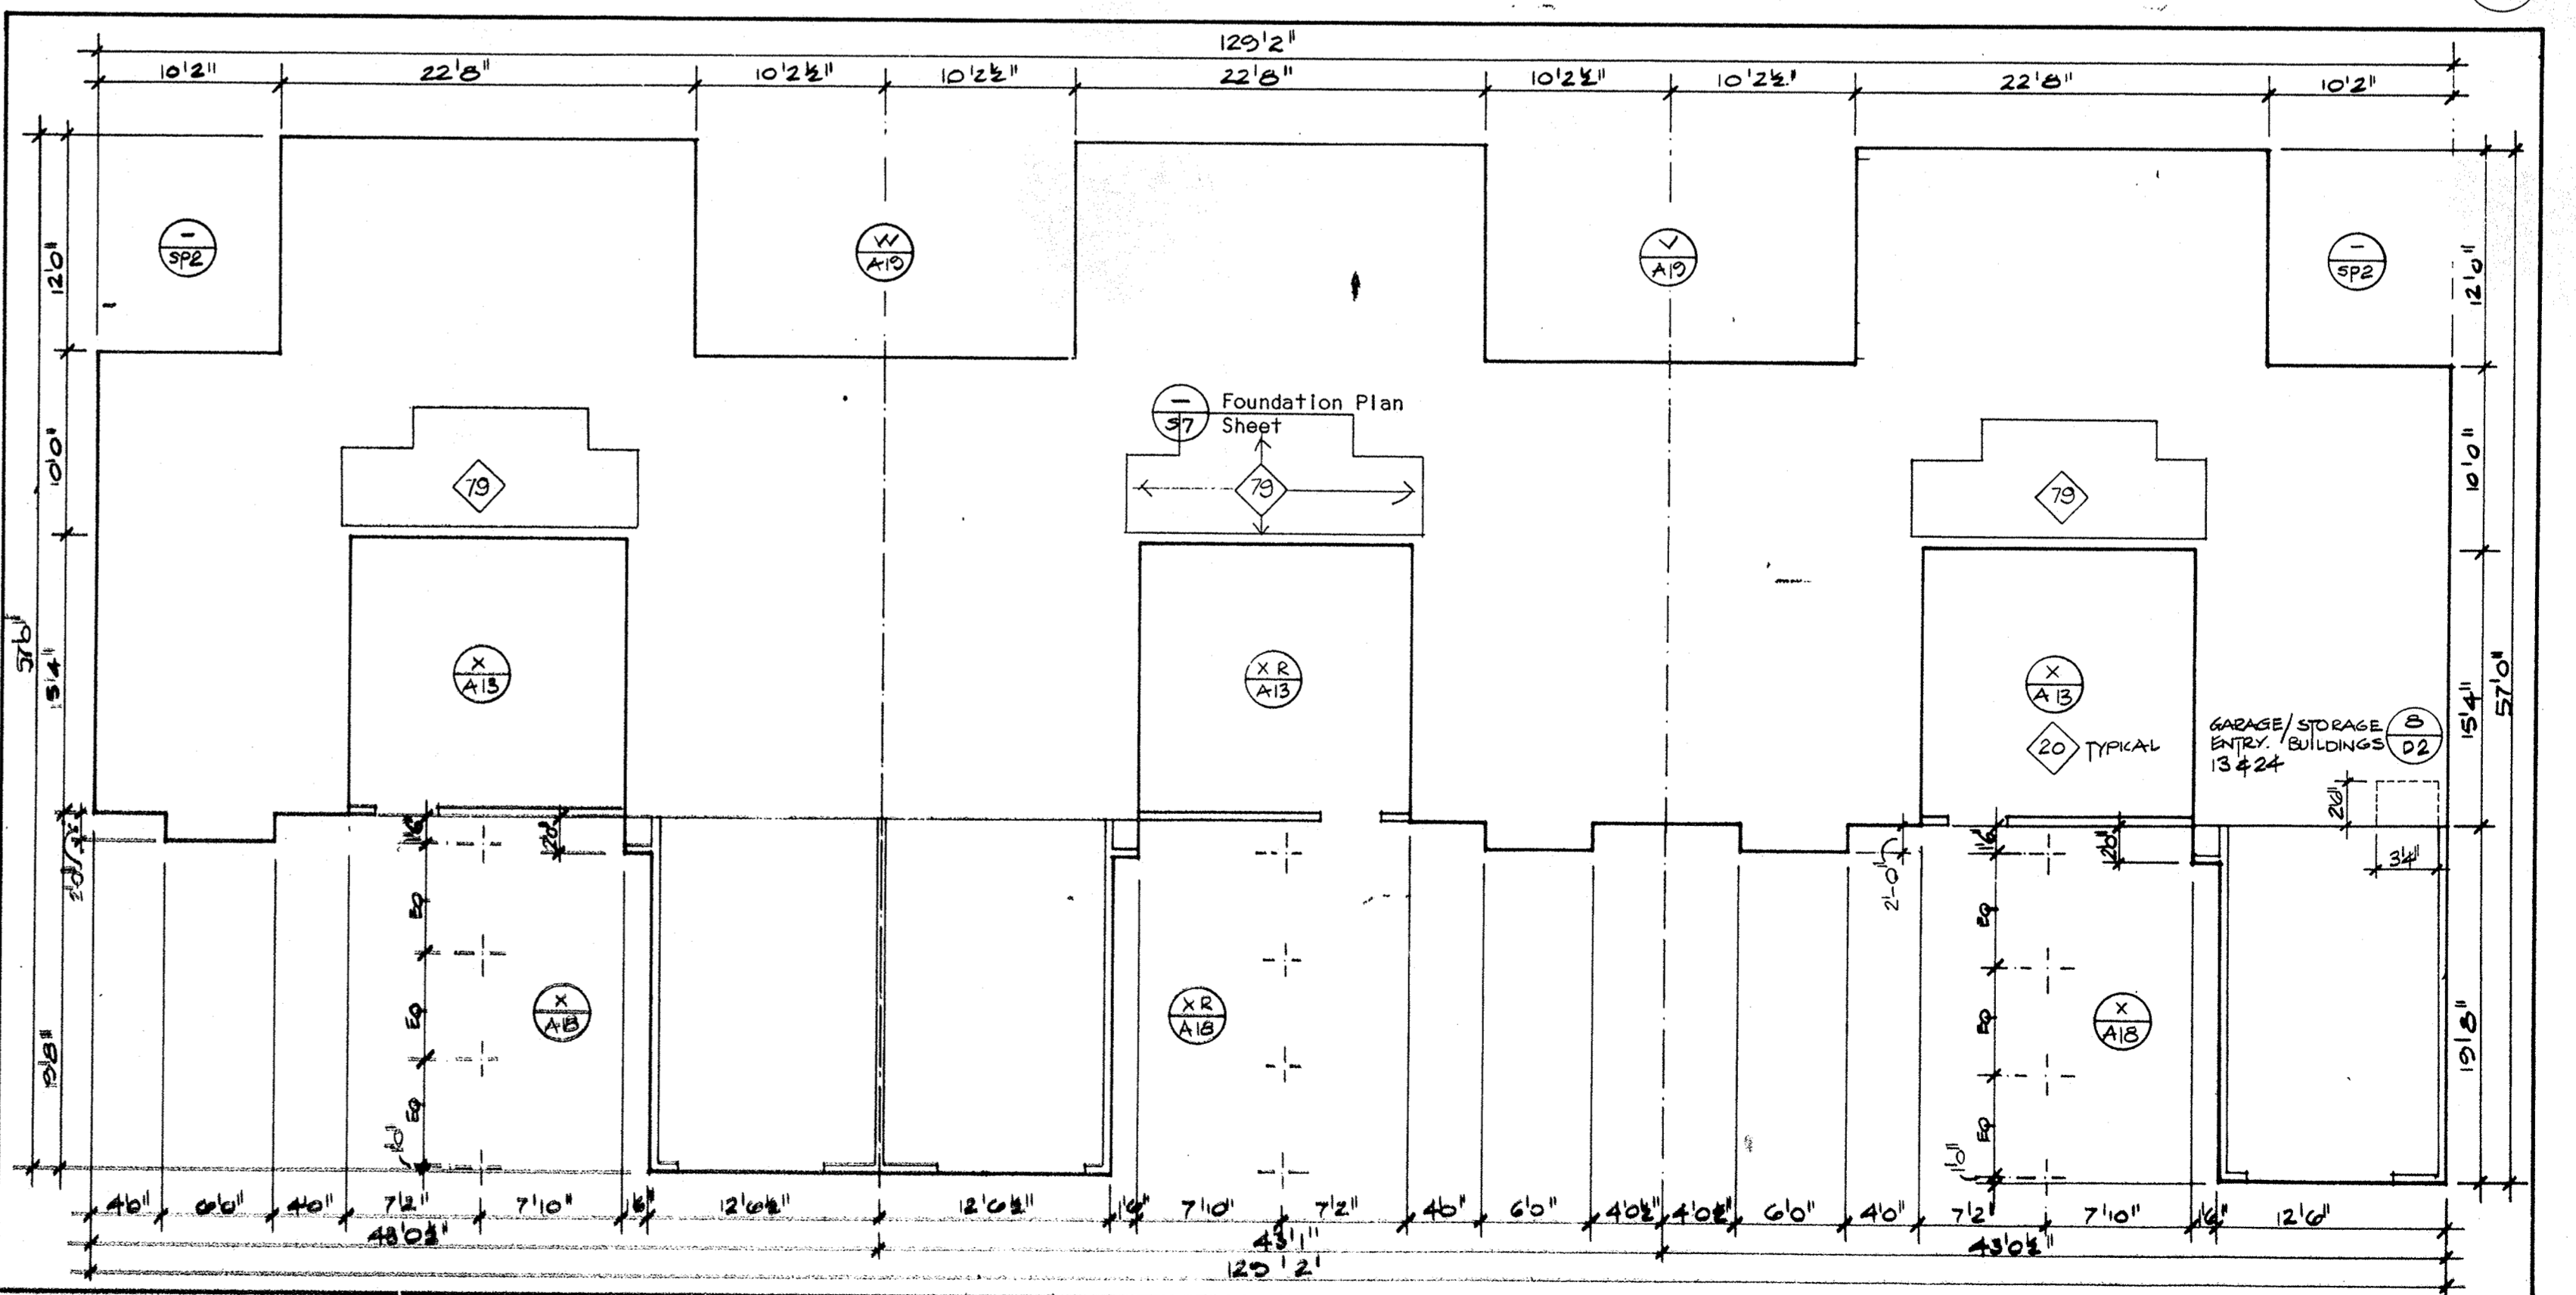

BUILDING SLAB

1

no.	date	by

Architects and Planners
 2865 E. Coast Highway
 Suite 303
 Corona del Mar, California
 92625
 (714) 575-2390

project title

U.C.S.B

sheet title
BUILDING E PLANS
ELEVATIONS
 BUILDINGS: 1, 13, 24, 29

scale	1/4" = 1'-0"	date	4/28/85
drawn		checked	
project no.	106	sheet no.	A5

This drawing, as an instrument of service, is the property of the architect and may not be reproduced without their permission and unless the reproduction carries their name. All designs and other information shown on this drawing are for use on the specified project only and shall not be used otherwise without written permission of the architect.