


FRONT

4



REAR



3

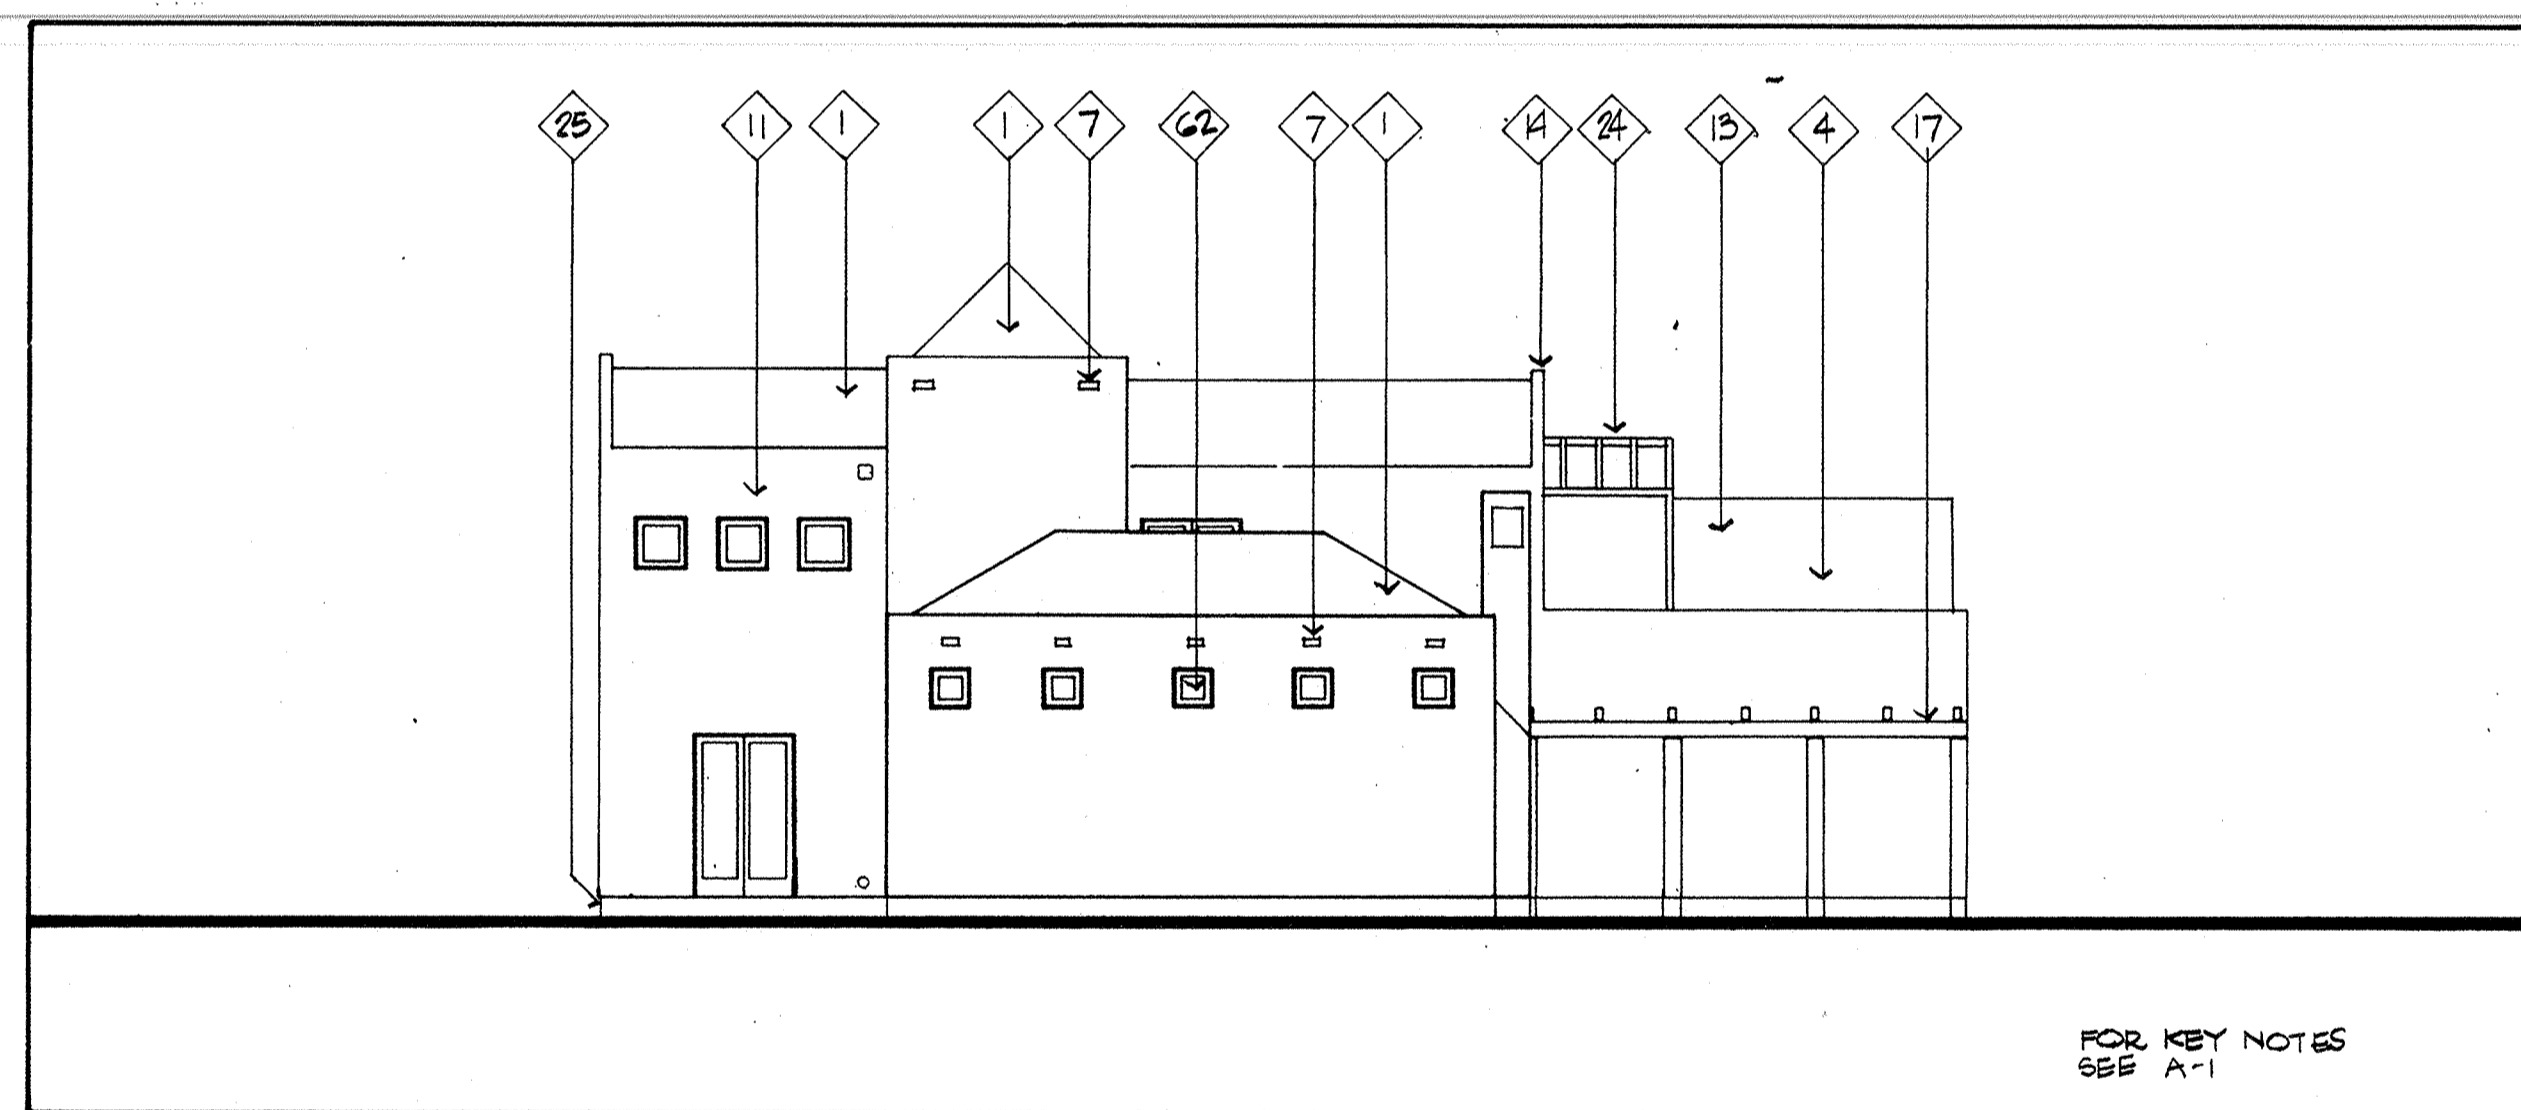

SIDE

5 SIDE

2

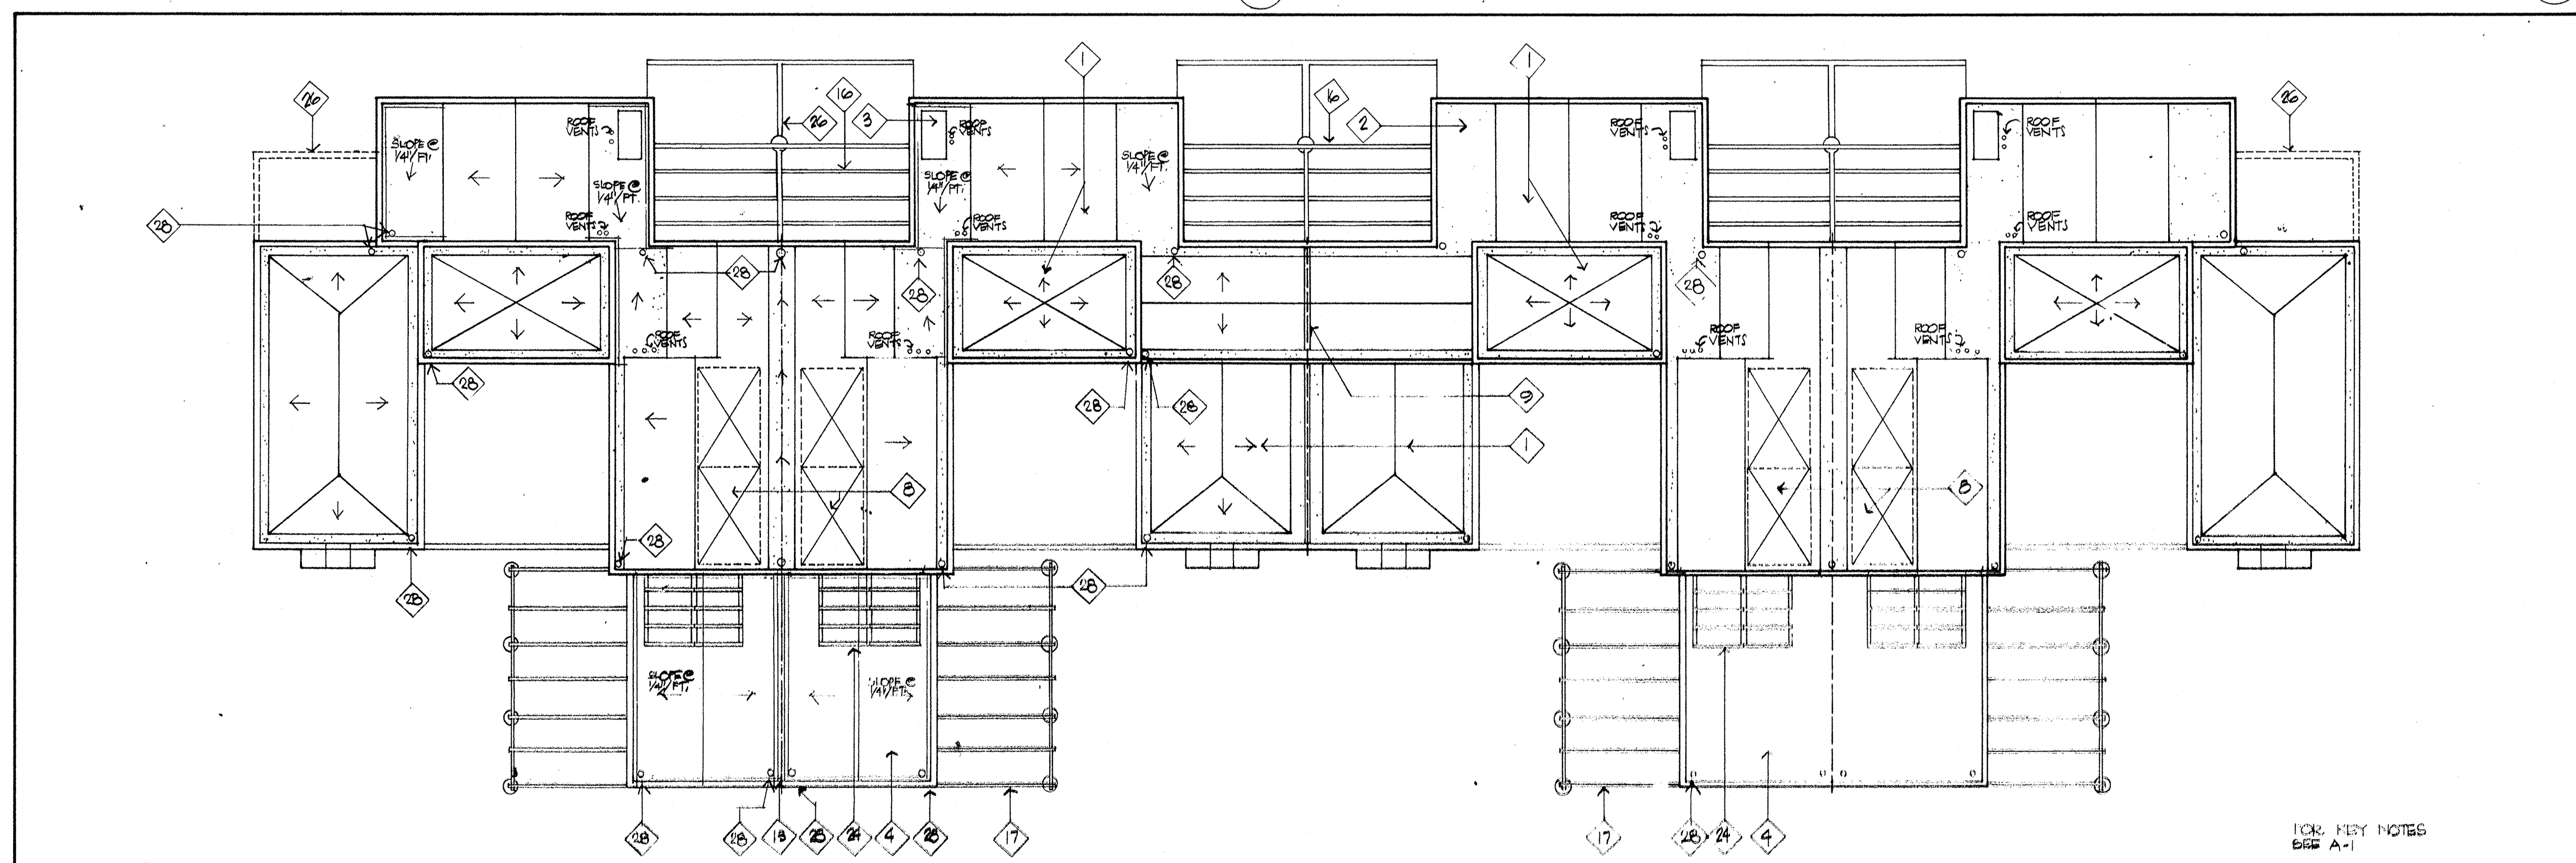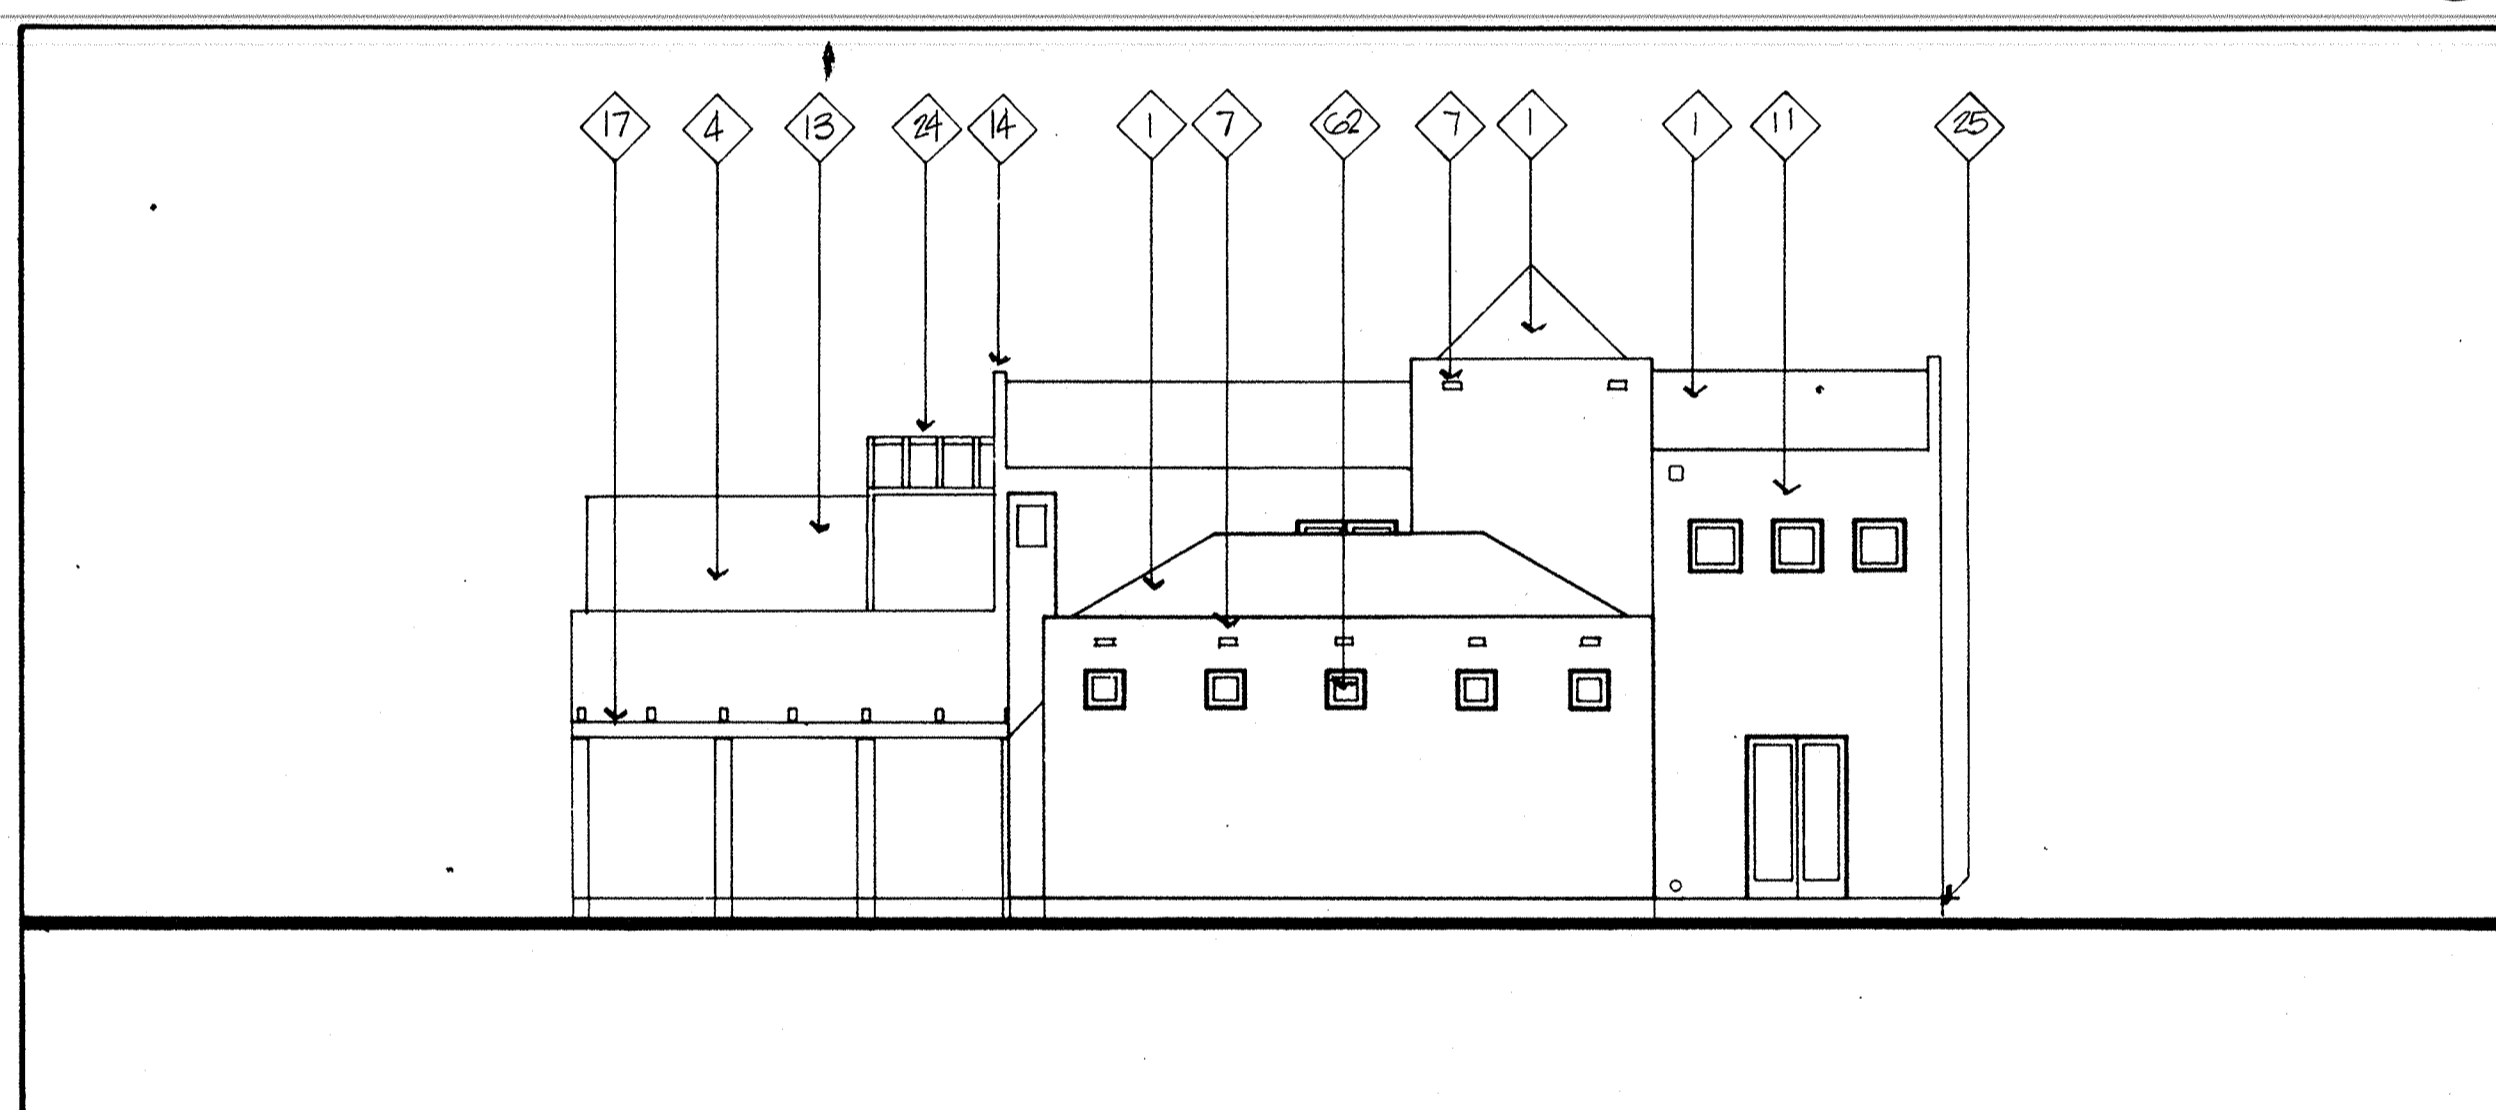

ROOF PLAN

1

no.	date	by

Architects and Planners  
 L. Paul Zajfon  
 2855 E. Coast Highway  
 Suite 303  
 Corona Del Mar, California  
 92625  
 (714) 675-2300

project title

U • C • S • B

sheet title	
BUILDING F PLANS ELEVATIONS BUILDINGS : 19, 26	
scale 1/8" = 1'-0"	date 4/20/85
drawn MC	checked
project no. 106	sheet no. A7

The drawing, as an instrument of service, is the property of the architect and may not be reproduced without their permission and unless the reproduction carries their name. All designs and other information shown on this drawing are for use on the specified project only and shall not be used otherwise without written permission of the architect.  
 Vertical dimensions shall have precedence over scaled dimensions. Contractors shall verify and be responsible for all dimensions and conditions on the job and the architect shall be informed of any variations from the dimensions and conditions shown on the drawing. Shop drawings shall be submitted to the architect for approval before proceeding with fabrication.