

DOOR


NO.	SIZE	DOOR TYPE	GLASS	FRAME	DESCRIPTION
1	1'-8" x 7'-0" x 1/8"	"E"			H.C. PAINT GRADE CLOSET DOOR @ ENTRY HALL
2	2'-0" x 6'-8" x 1/8"	"A"			H.C. PAINT GRADE
3	2'-0" x 6'-8" x 1/8" (PAIR)	"D"	TEMP. GL.		"FRENCH" DOORS W/ EXTERIOR FINISH
4	2'-0" x 7'-0" x 1/8"	"A"			H.C. PAINT GRADE
5	2'-0" x 6'-8" x 1/8"	"A"			H.C. PAINT GRADE
6	2'-0" x 6'-8" x 1/8" (PAIR)	"D"	TEMP. GL.		"FRENCH" DOORS W/ EXTERIOR FINISH
7	3'-0" x 6'-8" x 1/8"	"B"			S.G. LOWERED DOOR W/ EXTERIOR FINISH
8	2'-3" x 6'-8"	"H"			WOOD GATE, SEE EXTERIOR ELEVATION FOR PATTERN.
9	8'-0" x 7'-0" *NOTE: NOT JAMB, SEE SITE PLAN	"I"			GARAGE DOOR, SEE EXTERIOR ELEVATION FOR PATTERN
10	3'-0" x 6'-8" x 1/8"	"C"			EXTERIOR FINISH @ MASTER BATHROOM
11	2'-8" x 6'-8" x 1/8"	"E"		SEE NOTE @ RIGHT	S.C. PAINT GRADE, 1 HOUR ASSEMBLY W/ SELF CLOSER.
12	6'-0" x 6'-8"	"B"			B-FOLDING DOOR @ WASHER & DRYER
13	2'-4" x 6'-8" x 1/8"	"A"			H.C. PAINT GRADE
14	1'-8" x 6'-8" x 1/8" (PAIR)	"A"			H.C. PAINT GRADE (CLOSET @ BEDROOM 2)
15	5'-0" x 6'-8" (PAIR)	"G"			WARDROBE SLIDING DOORS

WINDOW


NO.	SIZE	WINDOW TYPE	GLASS	FRAME	DESCRIPTION
A	1016	"3"		ALUM.	OPERABLE "HOPPER" TYPE
B	1616	"4"			FIXED GLASS
C	2020	"4"			FIXED GLASS
D	3030	"1"			SLIDING (HORIZ)
E	4040	"1"			SLIDING (HORIZ)
F	2020	"1"			SLIDING (HORIZ)
G	3030	"1"			SLIDING (HORIZ)
H	2020	"2"		WOOD	FIXED GLASS (SIDE LITE)
J	4040	"5"		WOOD	FIXED GLASS (SIDE LITE)
I	5050	"4"		ALUM.	FIXED GLASS
X	2'-0" x 4'-0"				SKYLIGHT @ UPSTAIRS BATHROOM

INTERIOR FINISH


ROOM NAME	CEILING	WALLS	FLOOR	BASE	REMARKS
ENTRY					
LIVING					
DINING					
KITCHEN					
BATH 2					
POWDER					
CLOSET (TYPE)					
LINEN					
STUDY					
STORAGE			EXPOSED CONCRETE	NONE	
M. BED.					
BEDROOM 2					
BEDROOM 3					
GARAGE			EXPOSED CONCRETE	NONE	*5/8" TYPE "X" GAP BOARD BOTH SIDES @ BACK WALL @ GARAGE
STAIR/LANDINGS					
LAUNDRY					
M. BATH.					

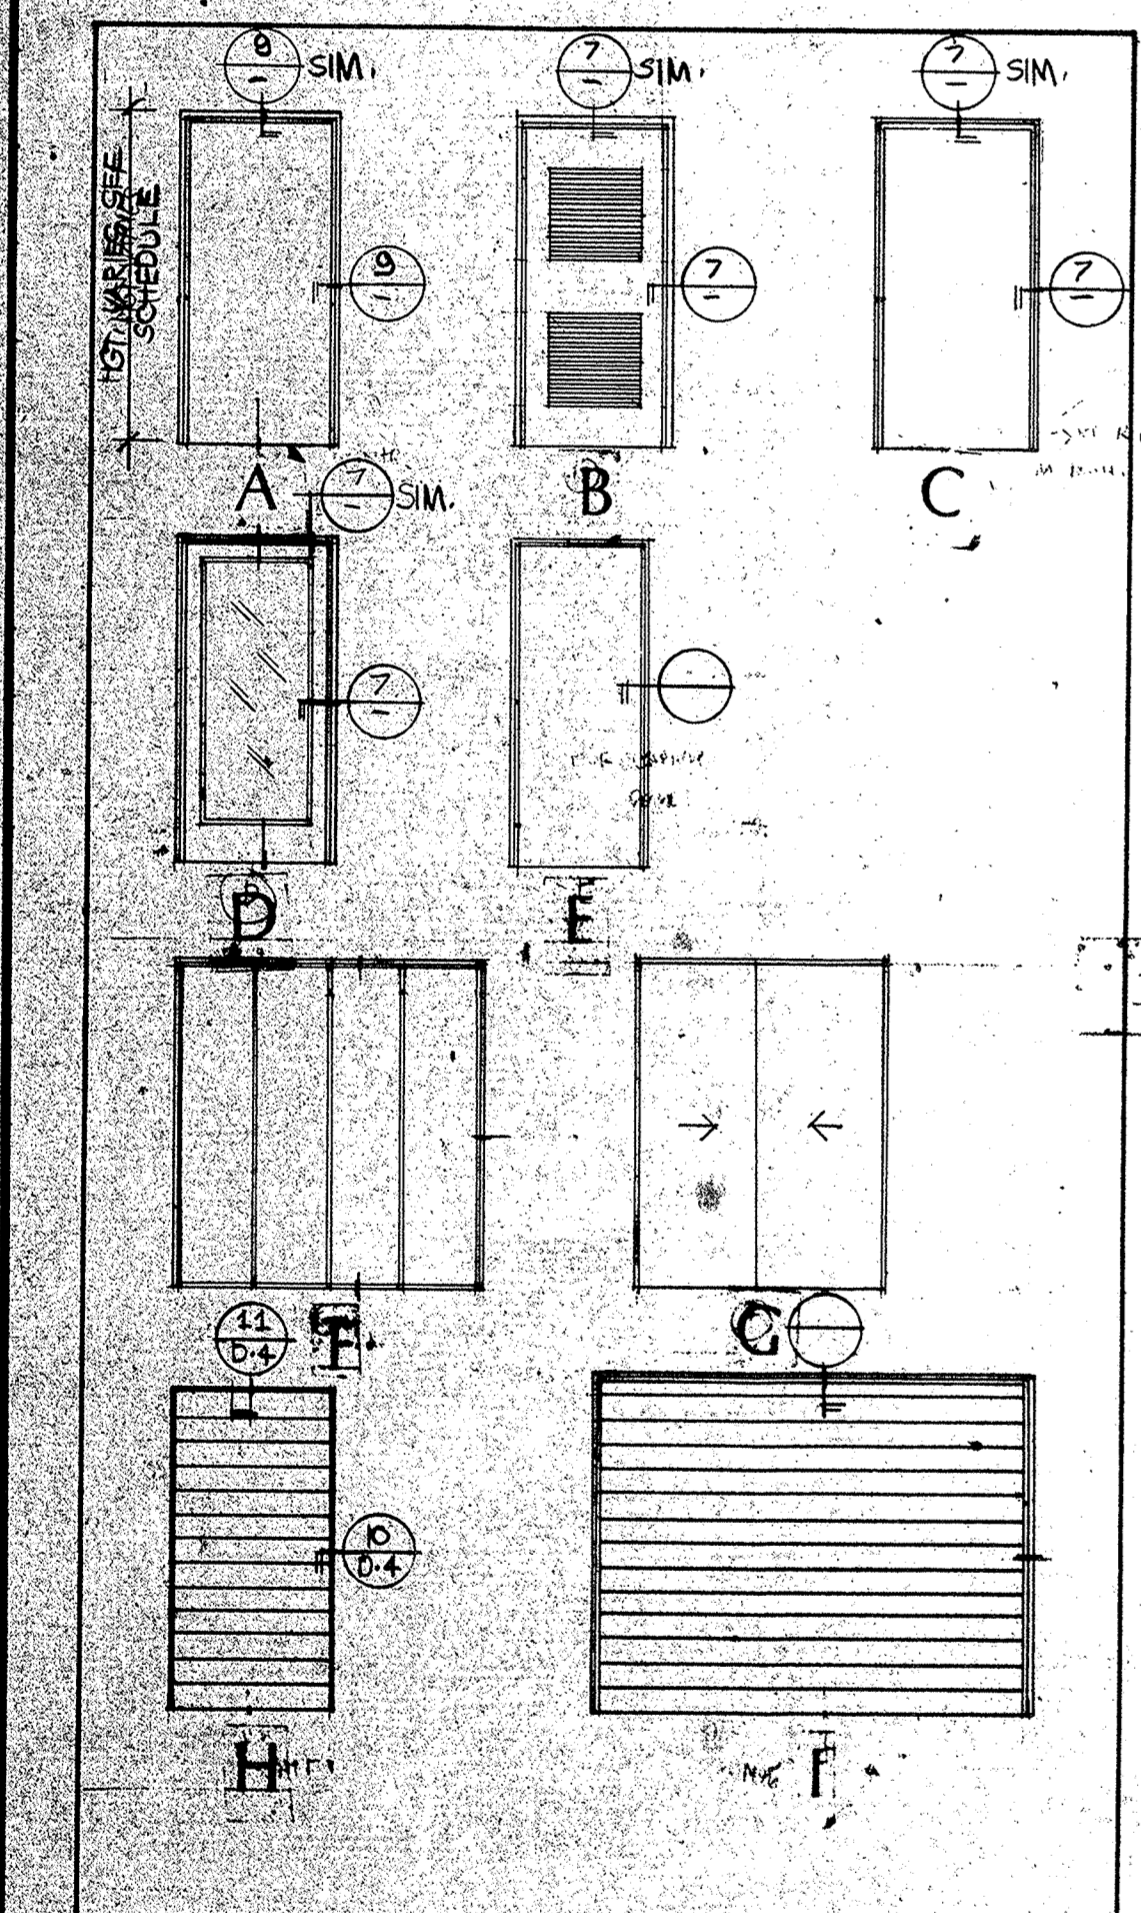


DOOR TYPES

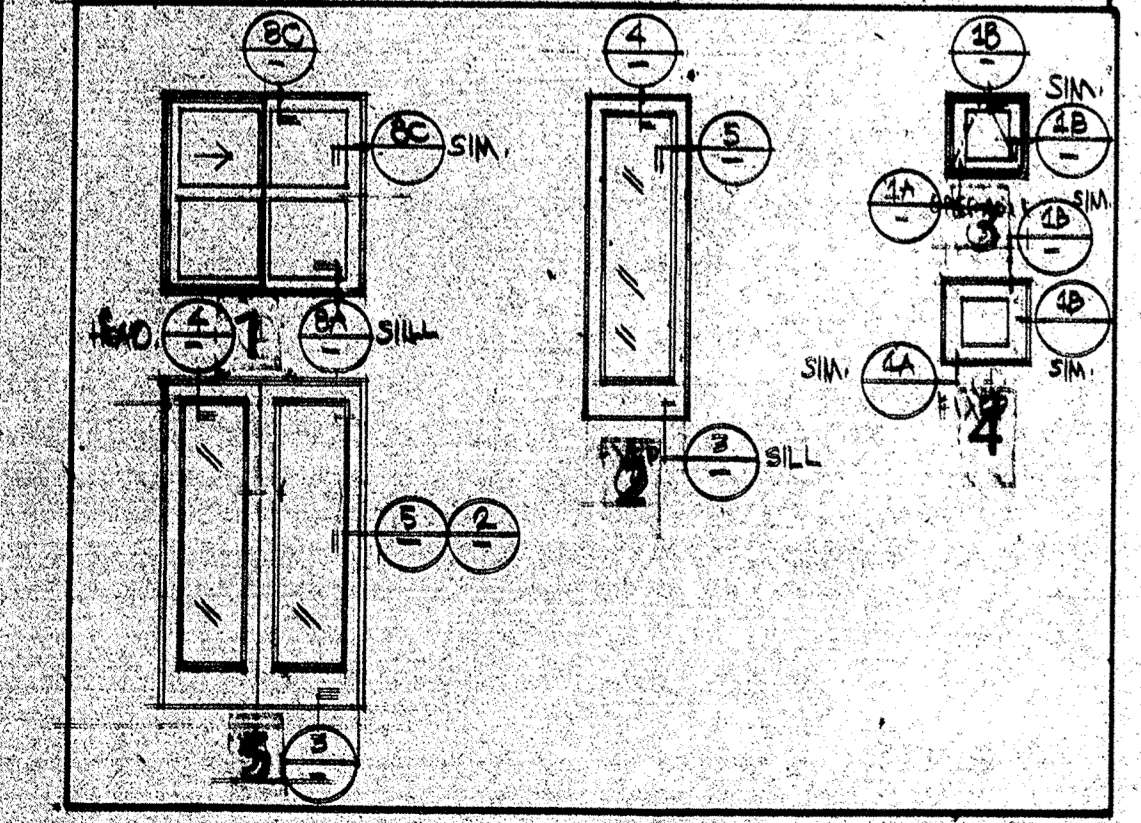


WINDOW TYPES

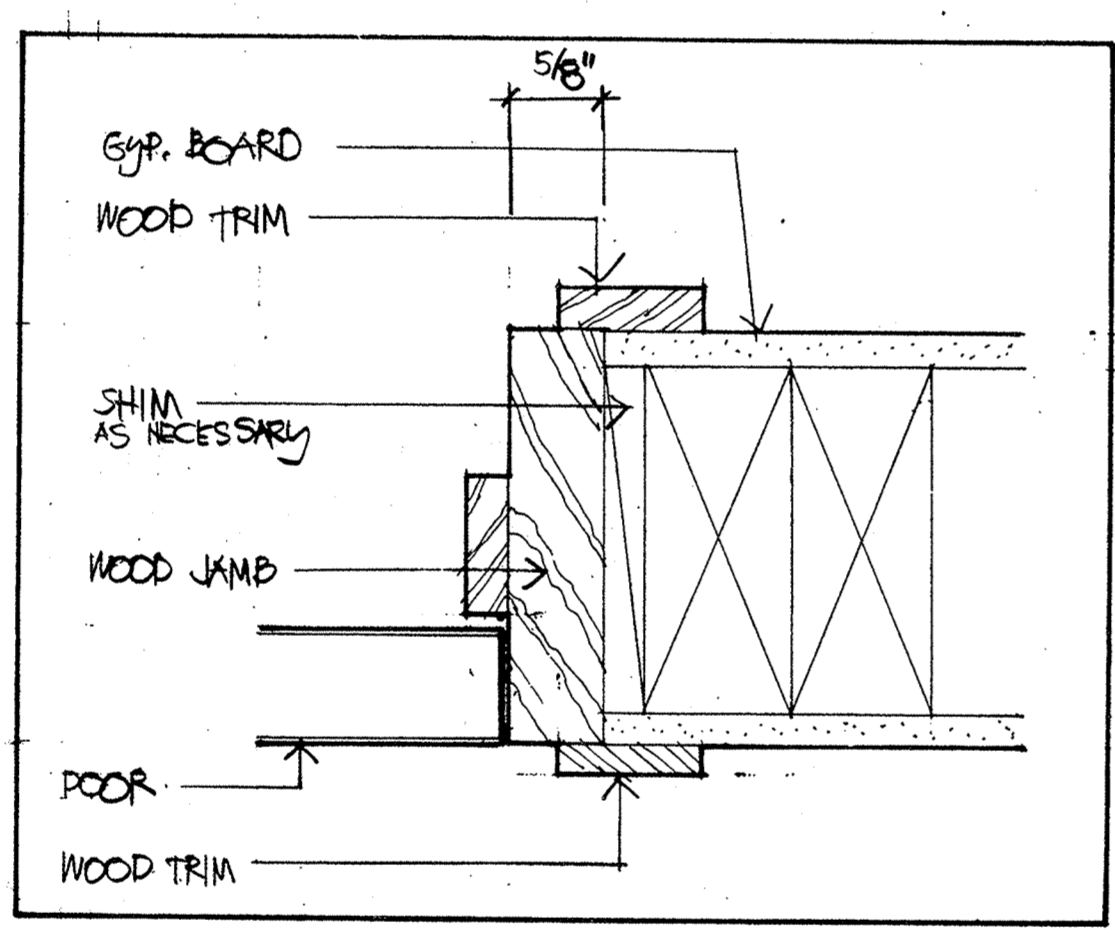


JAMB (HEAD SIMILAR INTERIOR CONDITION) 1/2 FULL SIZE (9)

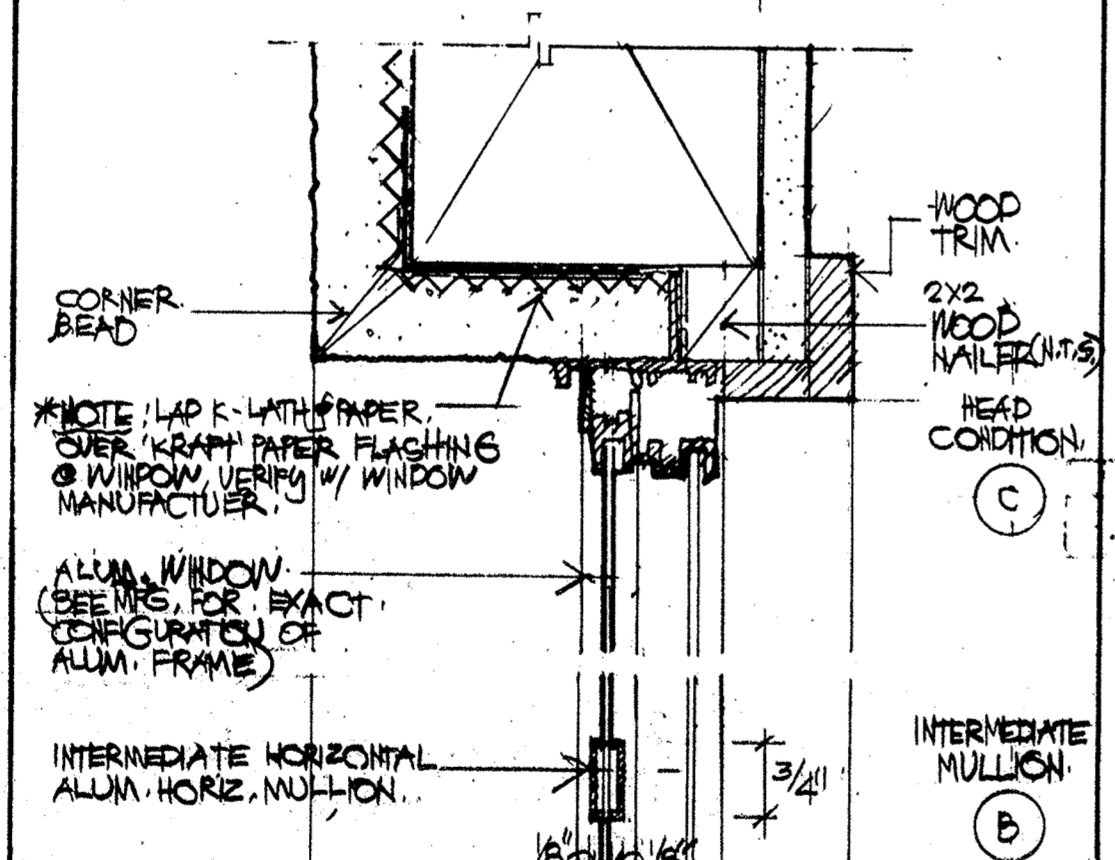


JAMB AT POWDER ROOM SC: 1/2 FULL SIZE (6)

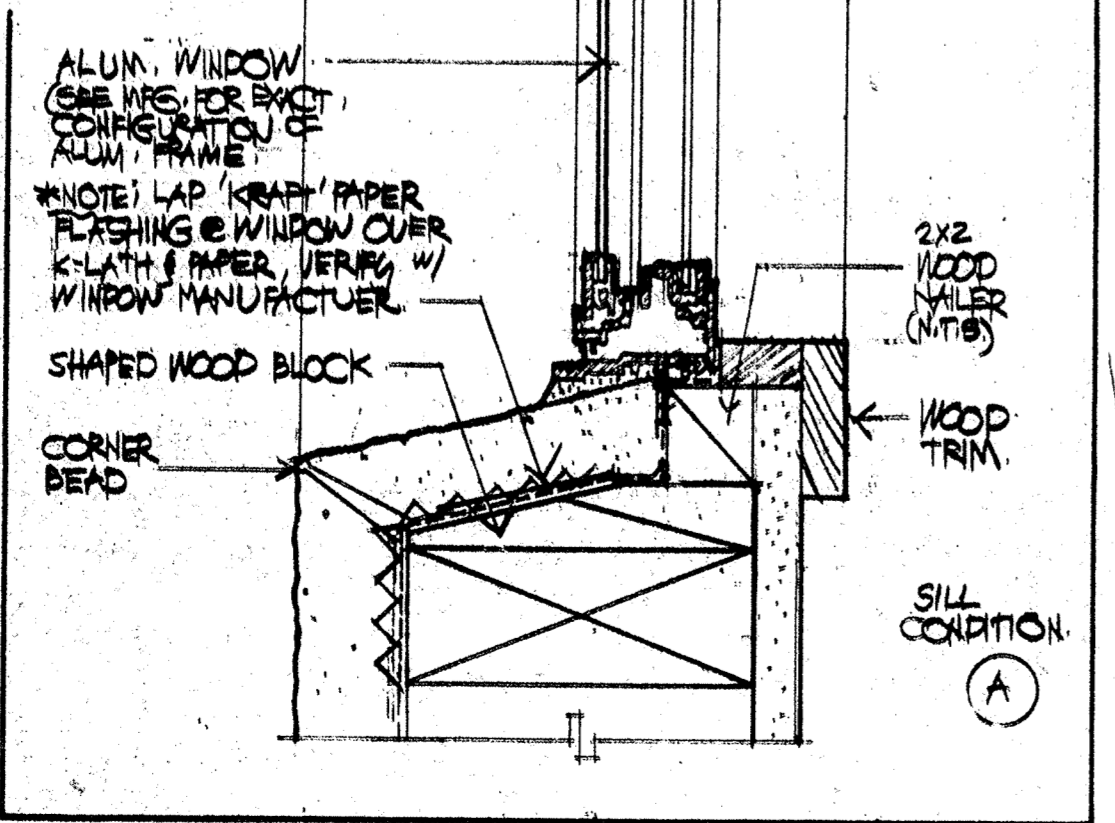


SILL (WINDOW TYPES 2 AND 5) 1/2 FULL SIZE (3)

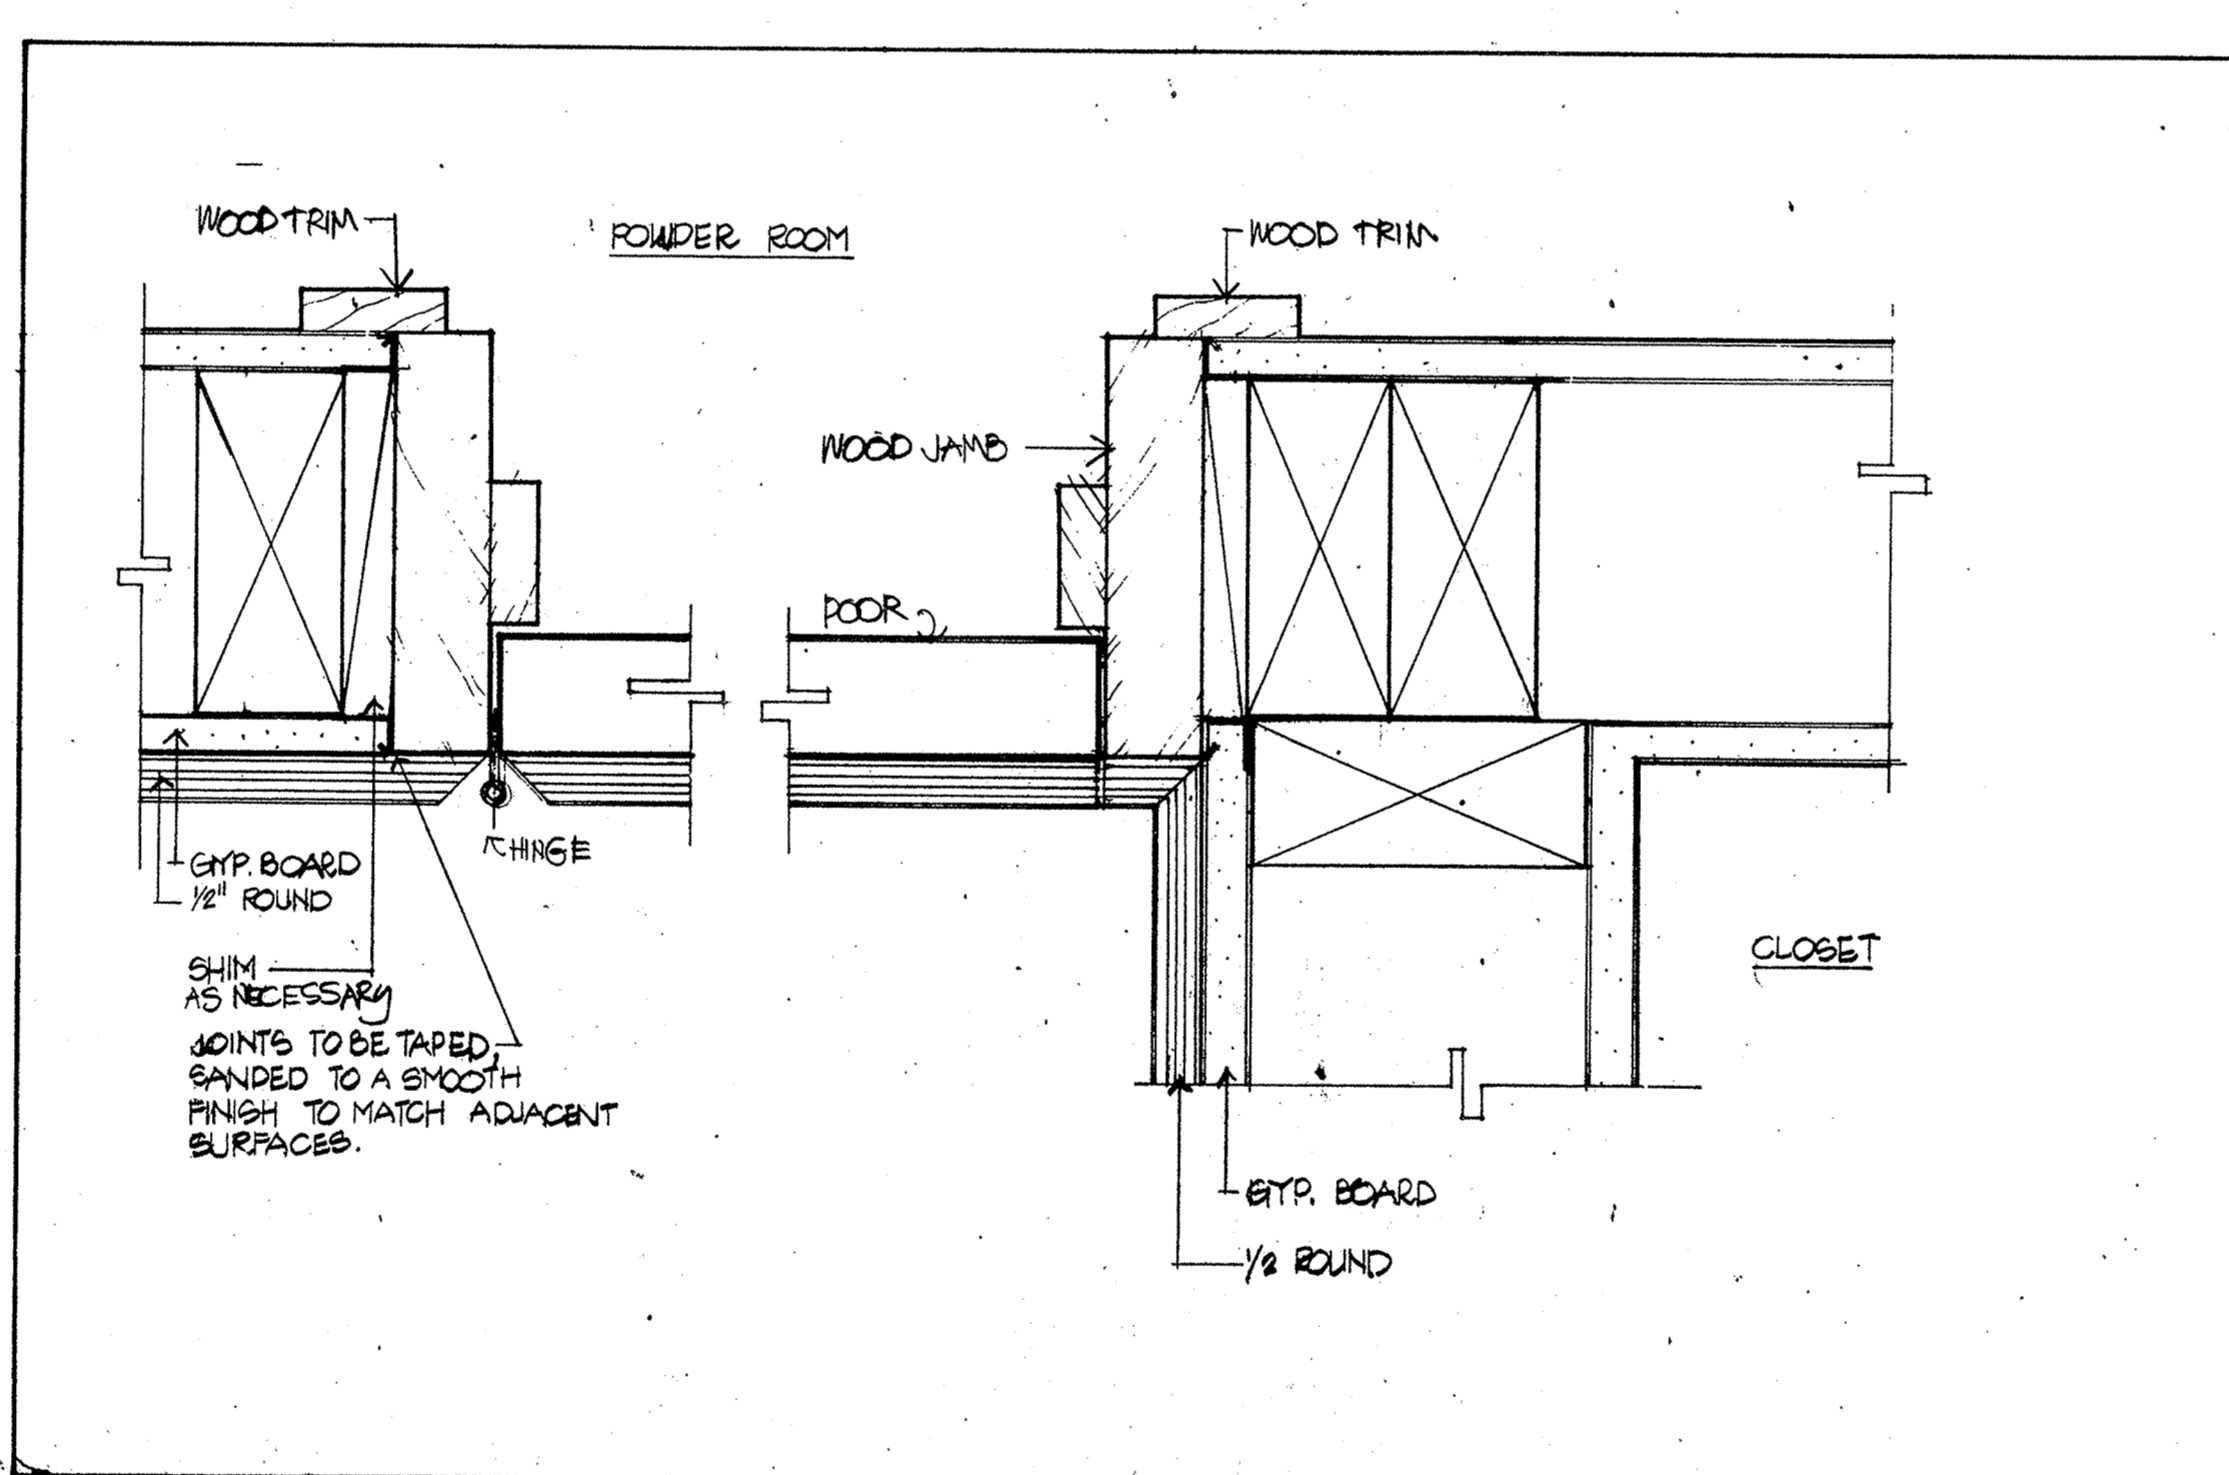


JAMB AT POWDER ROOM SC: 1/2 FULL SIZE (6)

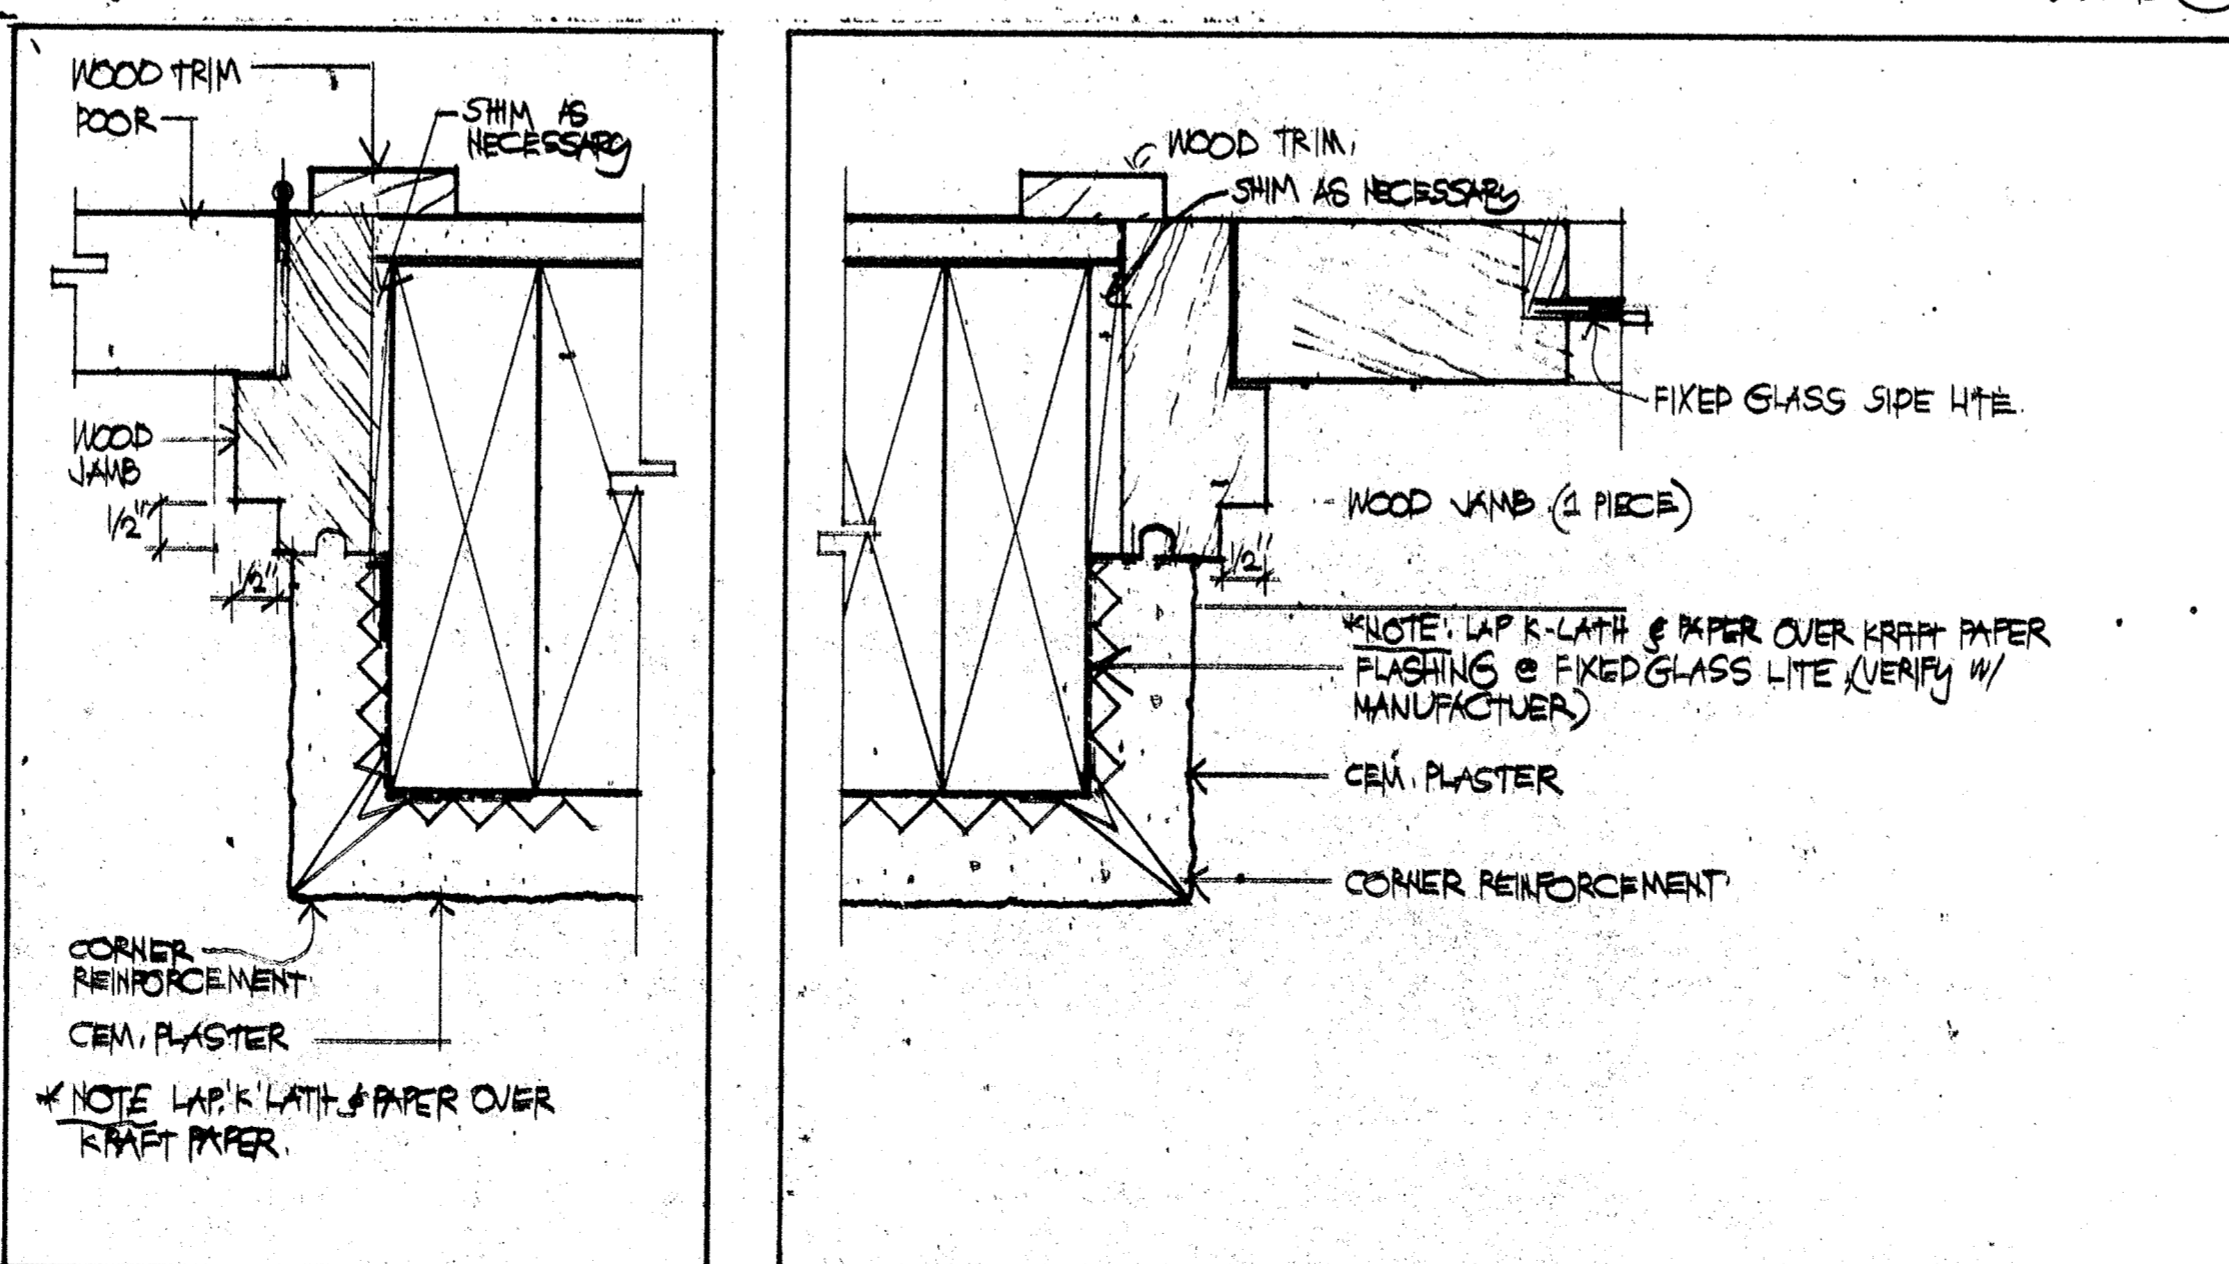


JAMB (HEAD SIMILAR INTERIOR CONDITION) @ ENTRY DOORS (2X6 WALL) 1/2 FULL SIZE (5)

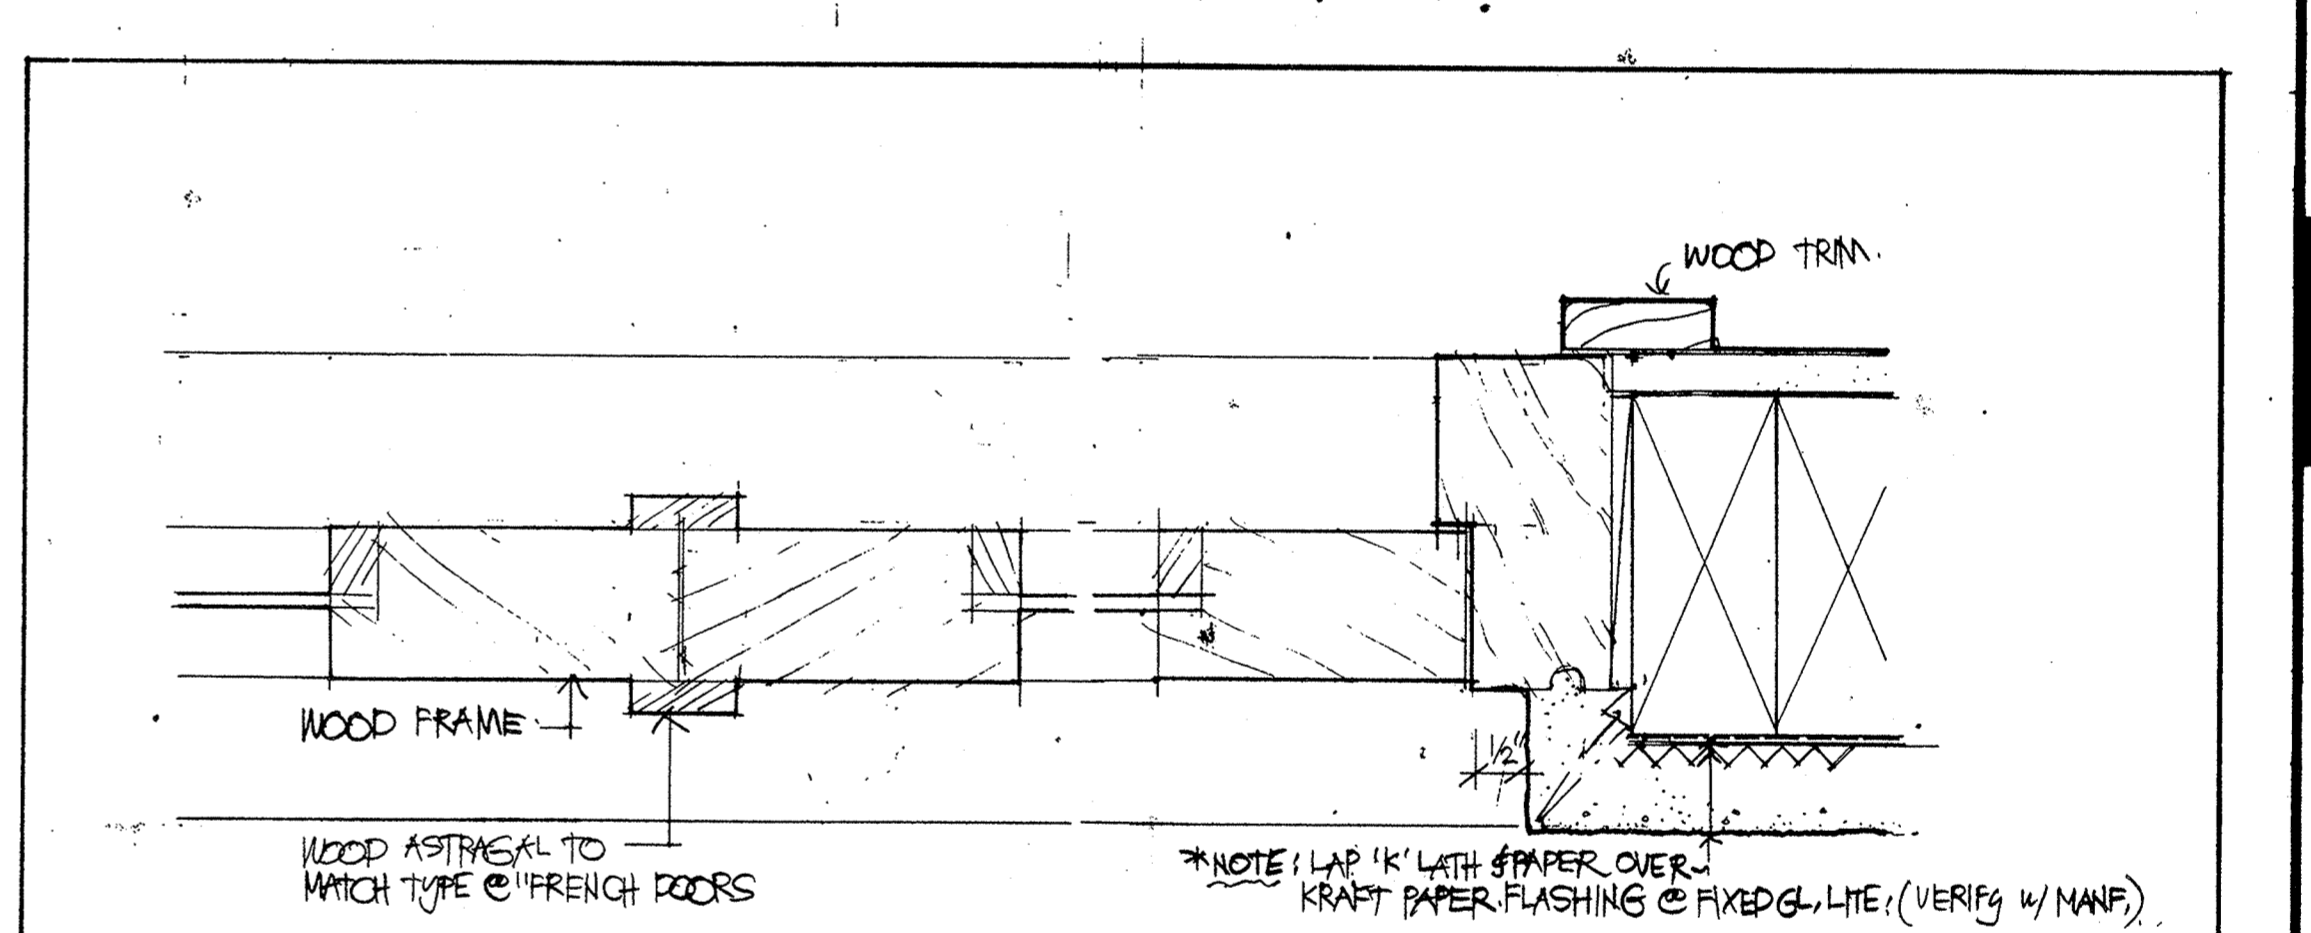

JAMB (WINDOW TYPE 5) 1/2 FULL SIZE (2)

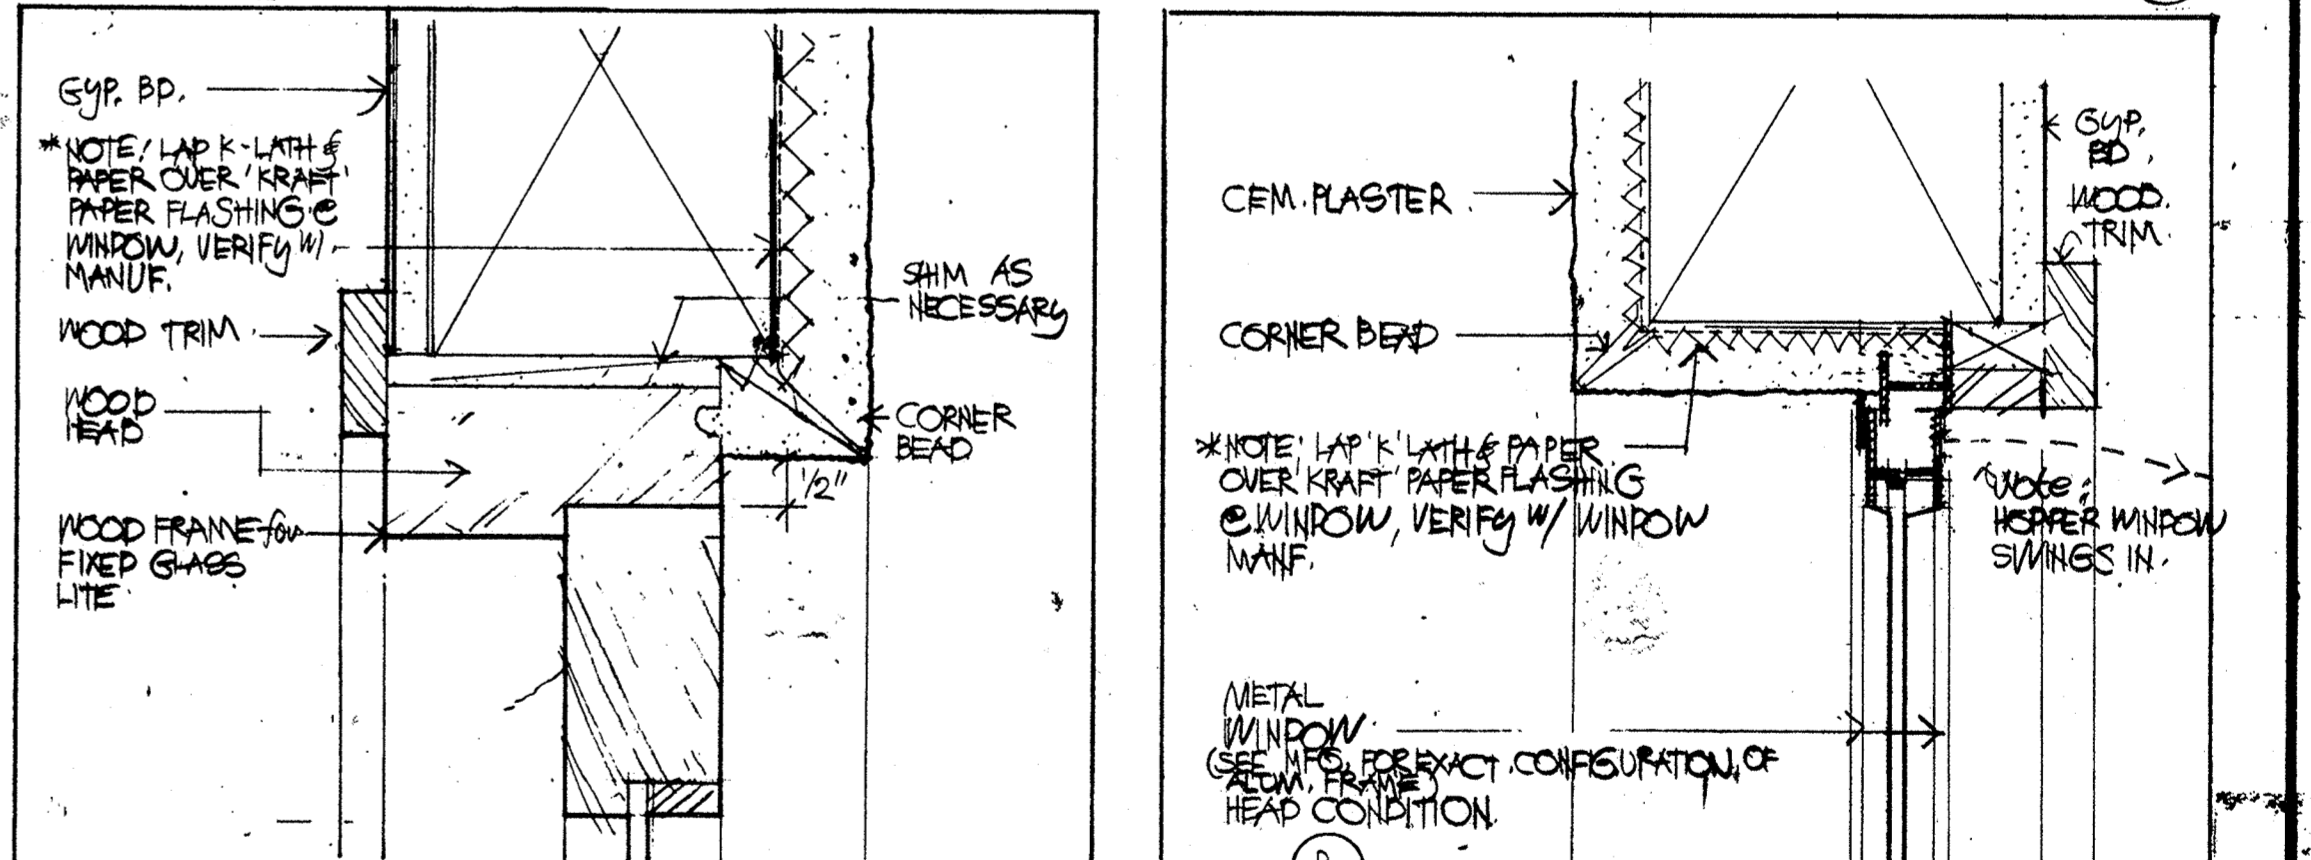

HEAD (WINDOW TYPES 2 AND 5) 1/2 FULL SIZE (4)

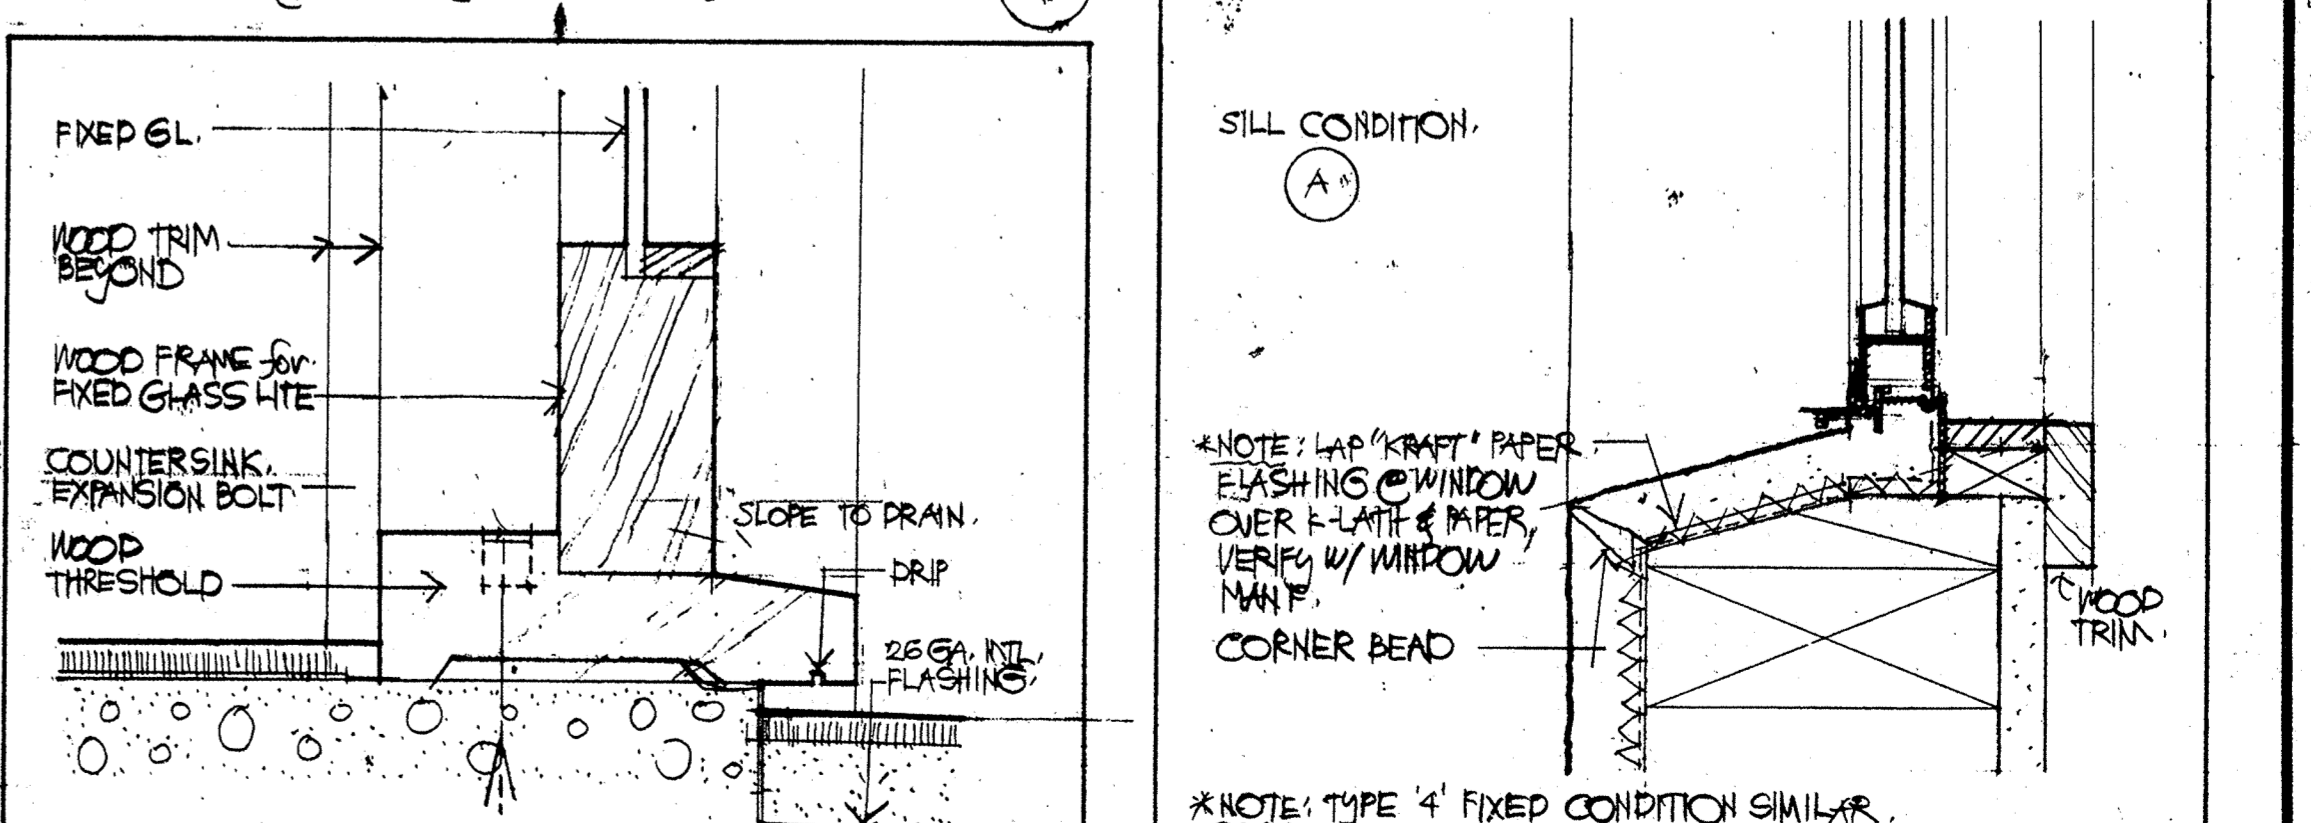

SILL (WINDOW TYPES 2 AND 5) 1/2 FULL SIZE (3)

no. date by
revision

Group
Architects and Planners L. Paul Zajfon

consultants

project title
U.C.S.B.

sheet title
SCHEDULES & DETAILS

scale AS NOTED date 4/28/05
drawn checked

project no. 106 sheet no. D1

This drawing, as an instrument of service, is the property of the architect and may not be reproduced without their permission and unless the reproduction carries their name. All designs and other information shown on this drawing are for use on the specified project only and shall not be used otherwise without written permission of the architect.

Written dimensions shall have precedence over scaled dimensions. Contractors shall verify and be responsible for all dimensions and conditions on the job and the architect shall be informed of any variations from the dimensions and conditions shown on the drawing. Shop drawings shall be submitted to the architect for approval before proceeding with fabrication.

901-101