
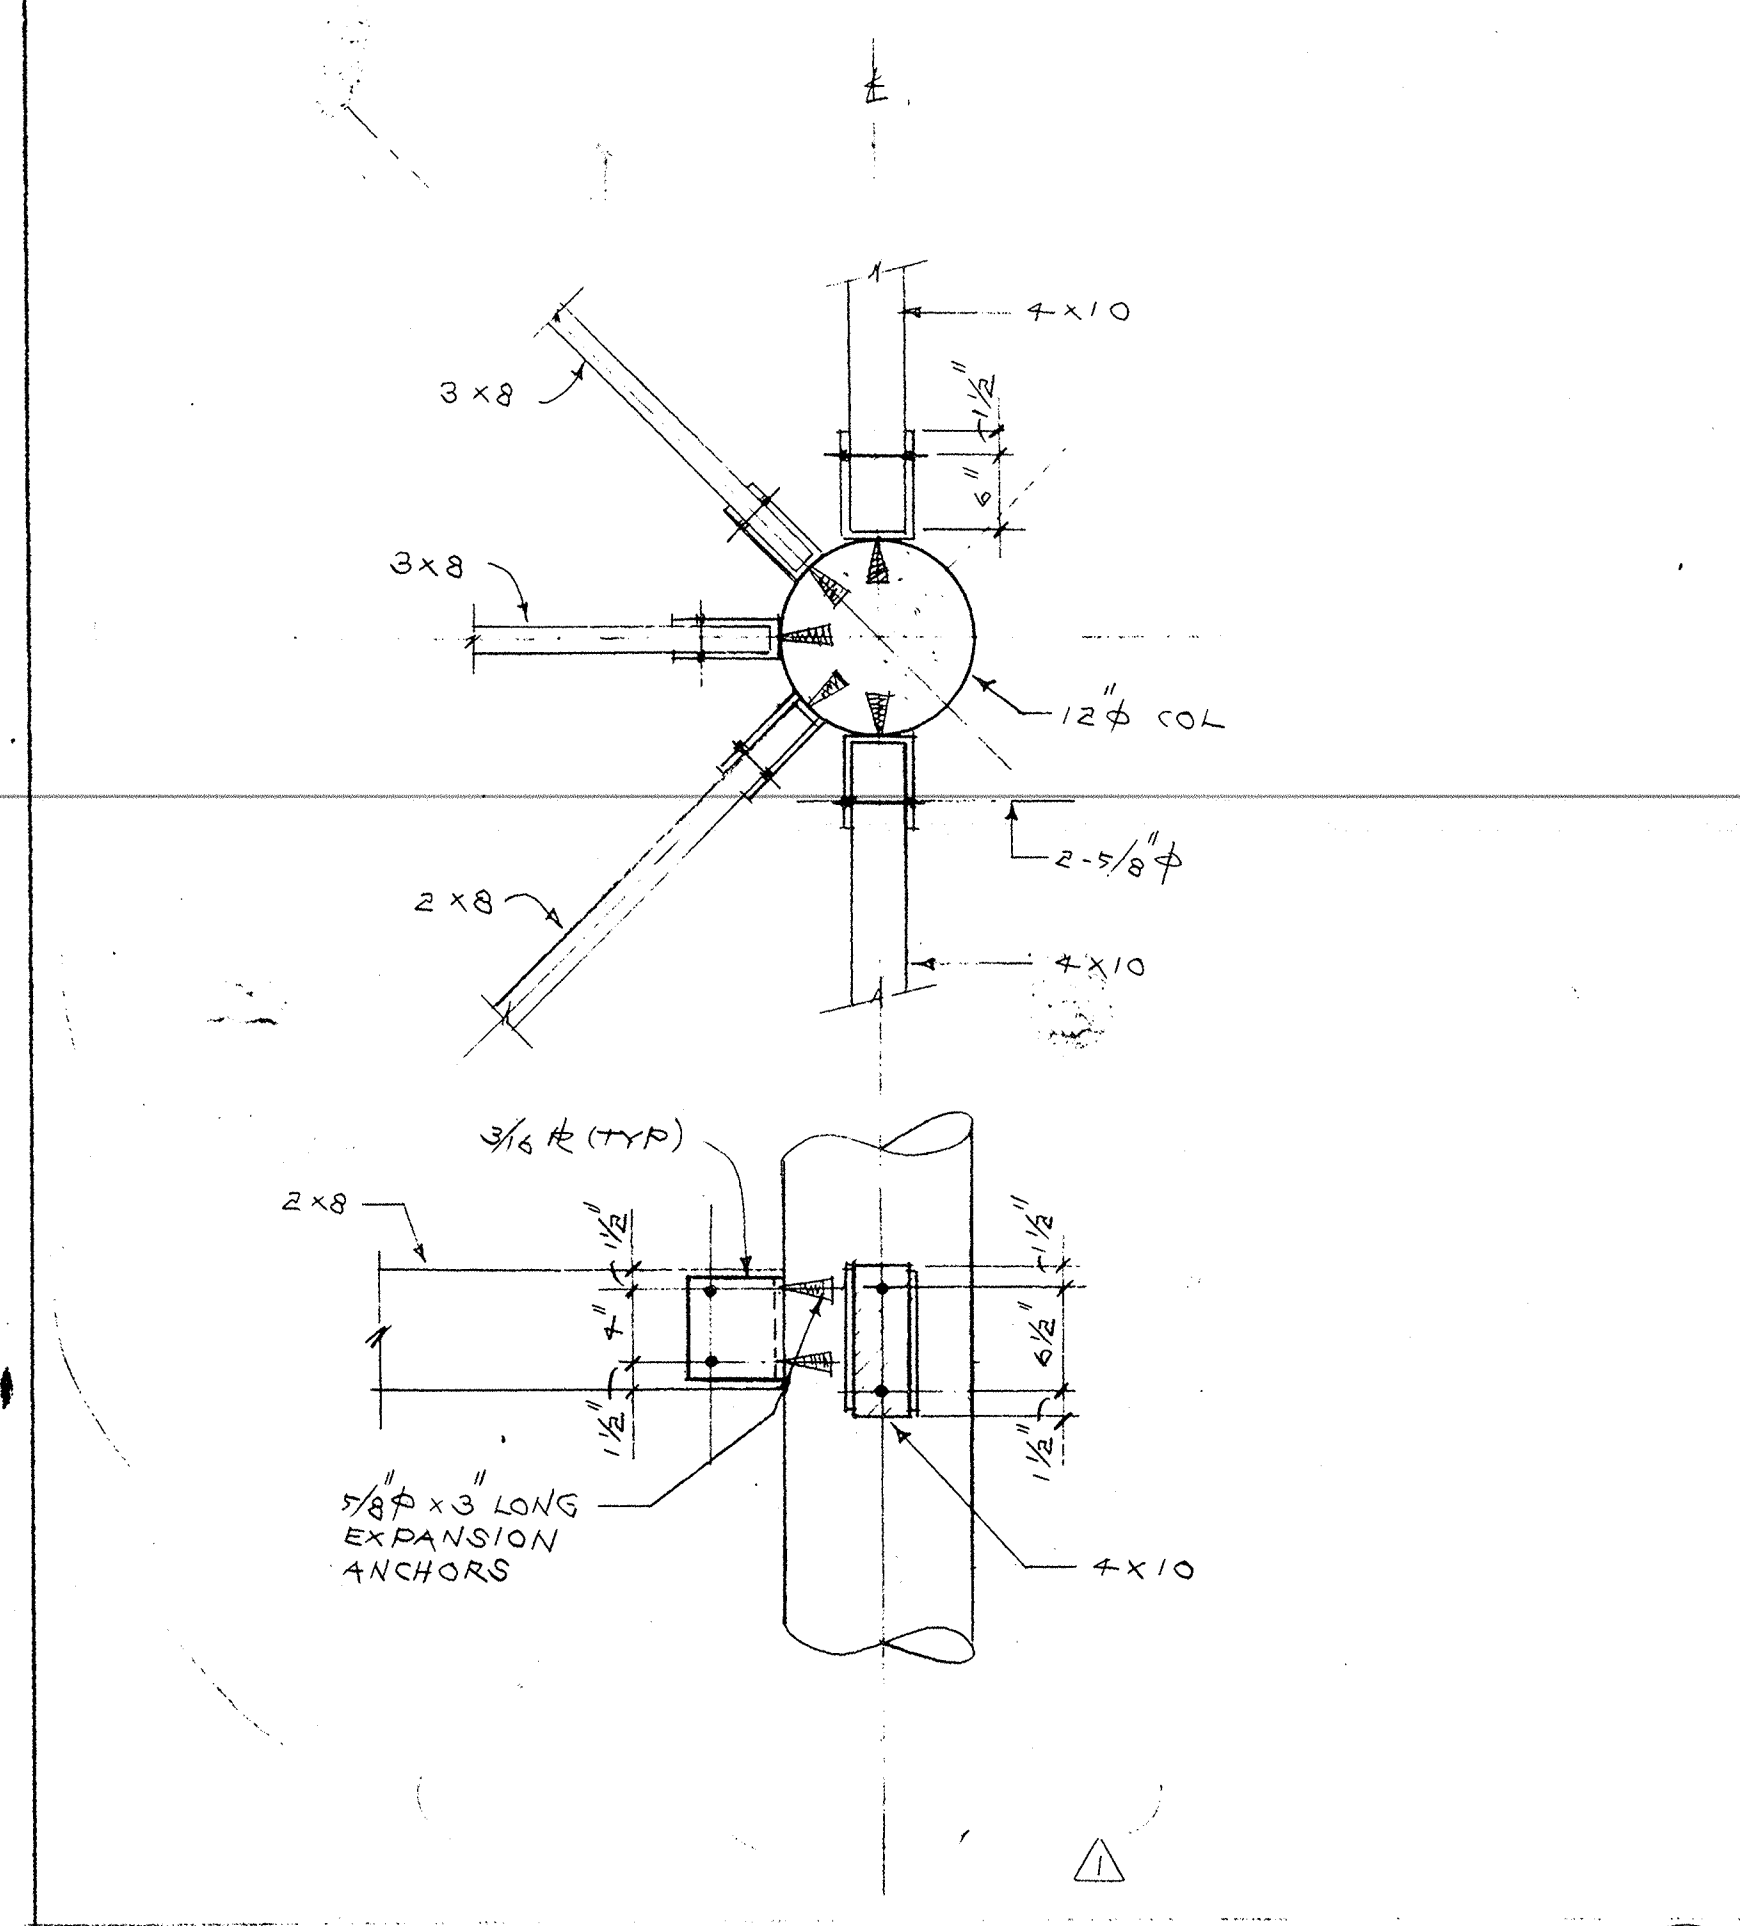


POOL AREA FRAMING PLAN

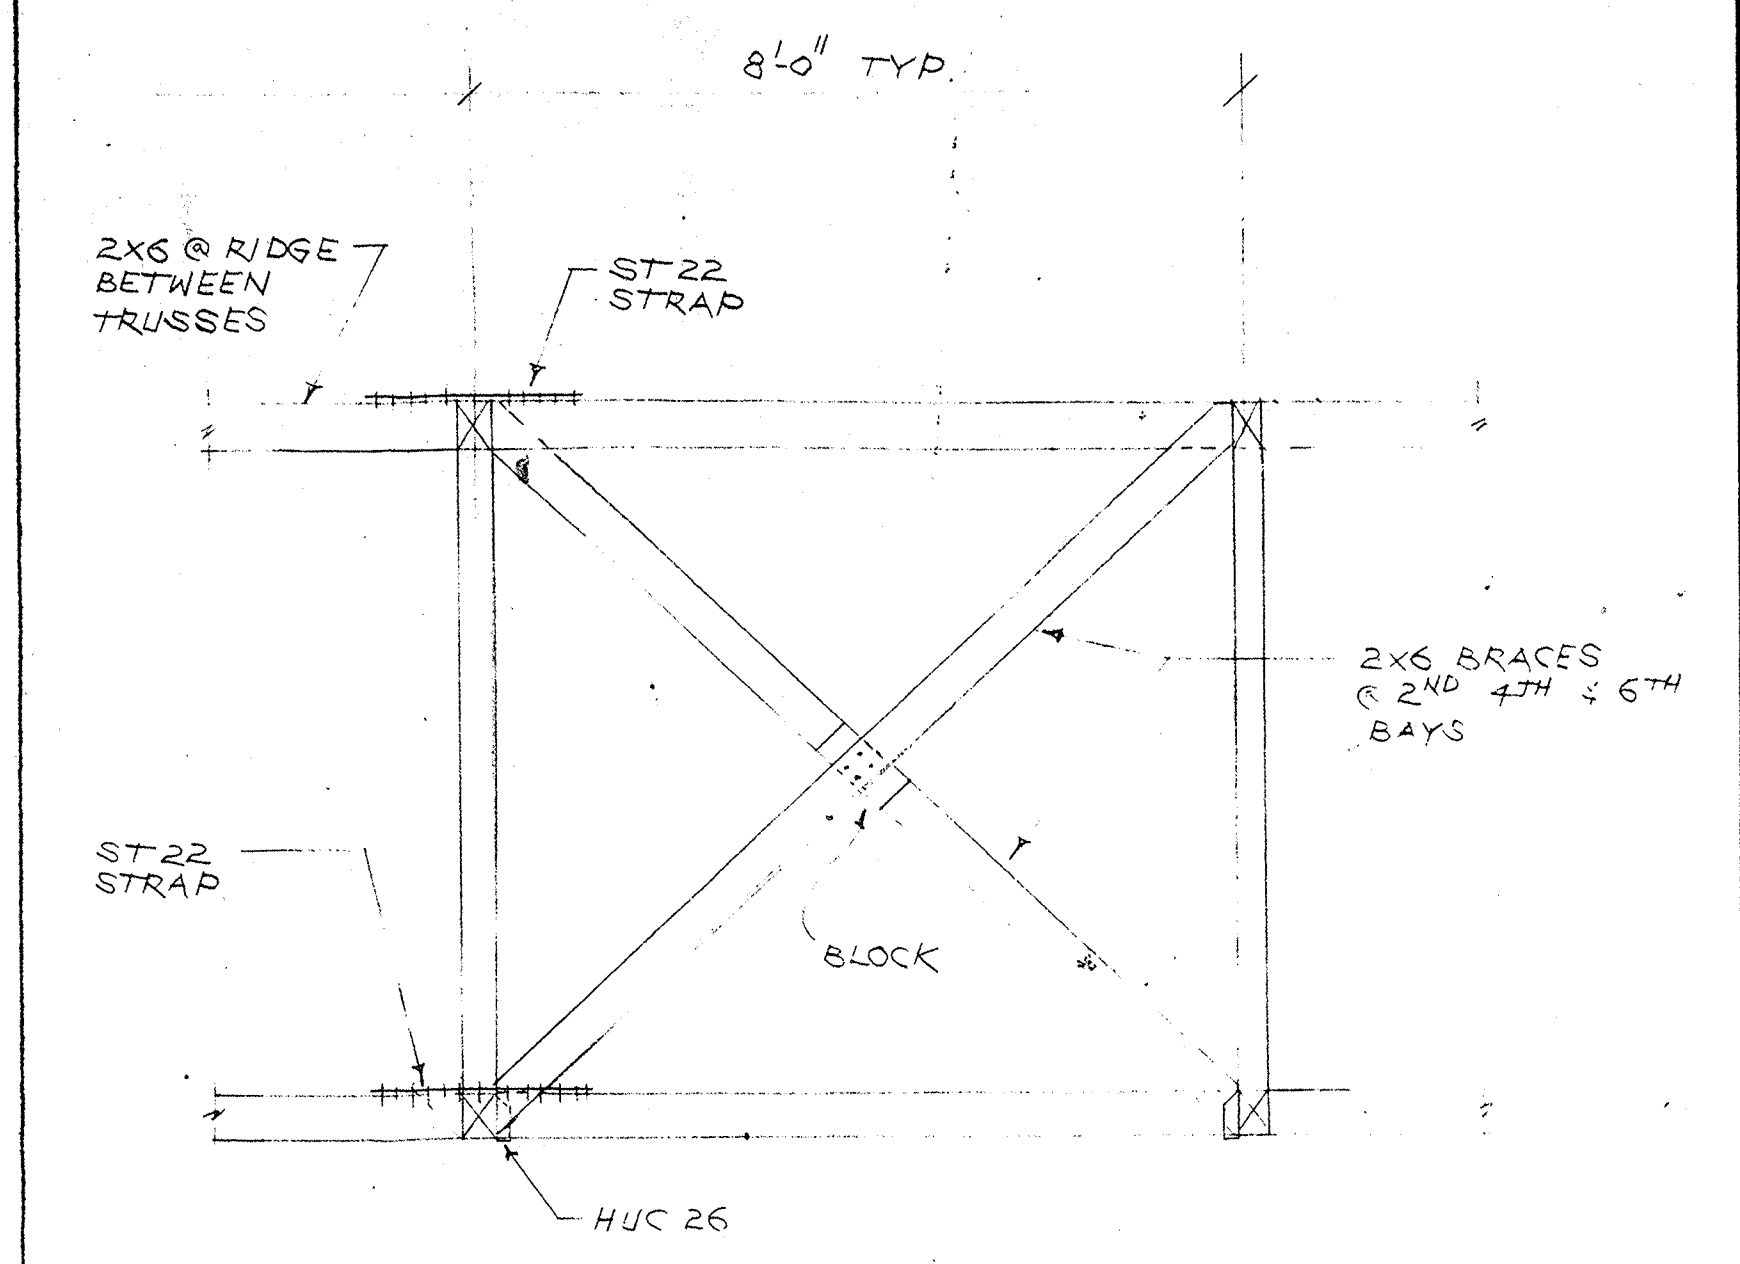

NOTE:
SCORE LINE - SEE ARCH DWGS

no.	date	by

IBI
Group
Architects and Planners
355 San Miguel Drive
Suite 200
Newport Beach, California
92660
(714) 644-4091

Albert G. Presky & Associates
CONSULTING STRUCTURAL ENGINEERS
11645 Wilshire Blvd
Suite 780
Los Angeles, California 90025
(213) 820-8857

project title

U · C · S · B

sheet title
POOL AREA
FRAMING PLAN
& DETAILS

scale 1/4" = 1'-0"	date 2-8-55
drawn D.Y.	checked
project no.	sheet no. S10 OF

This drawing, as an instrument of service, is the property of the architects and may not be reproduced without their permission and unless the reproduction carries their name. All designs and other information shown on this drawing are for use on the specified project only and shall not be used otherwise without written permission of the architects.

Written dimensions shall have precedence over scaled dimensions. Contractors shall verify and be responsible for all dimensions and conditions on the job and the architects shall be informed of any variations from the dimensions and conditions shown on the drawing. Shop drawings shall be submitted to the architects for approval before proceeding with fabrication.