



2

1

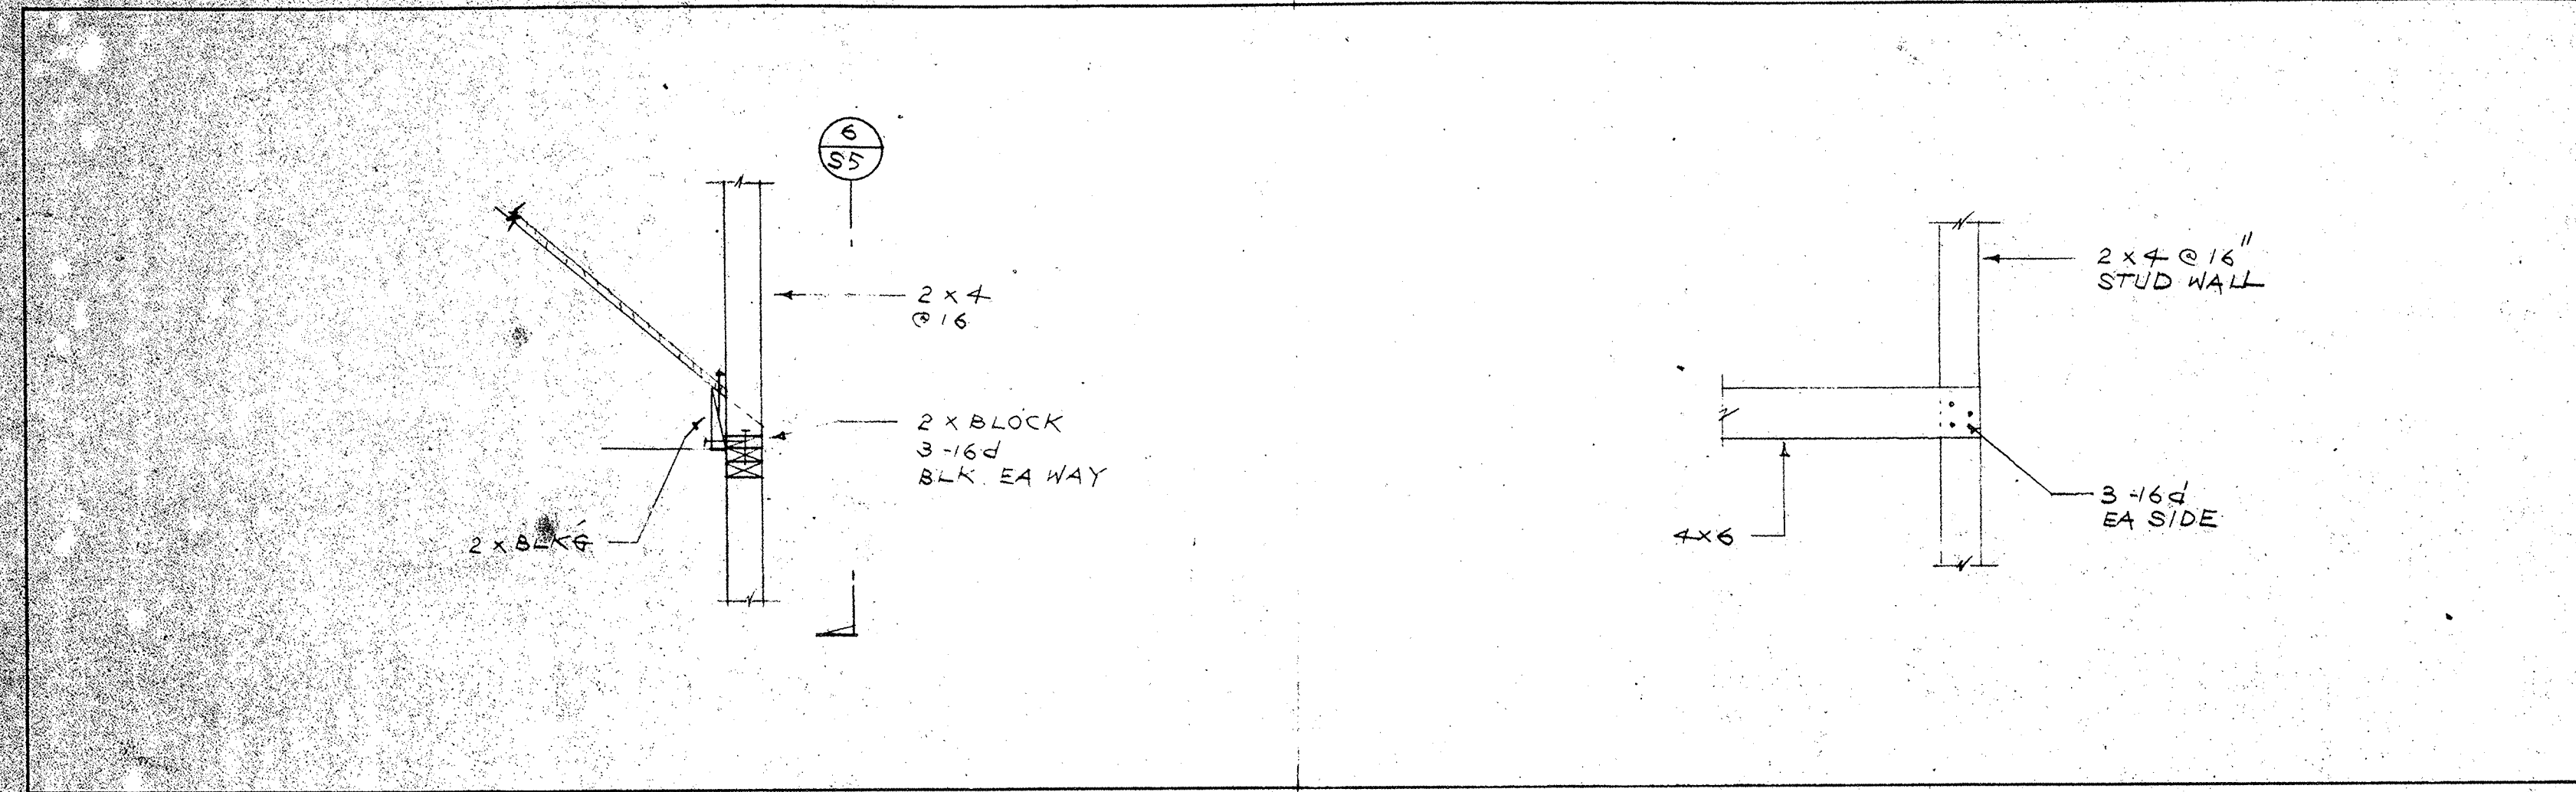


4


3

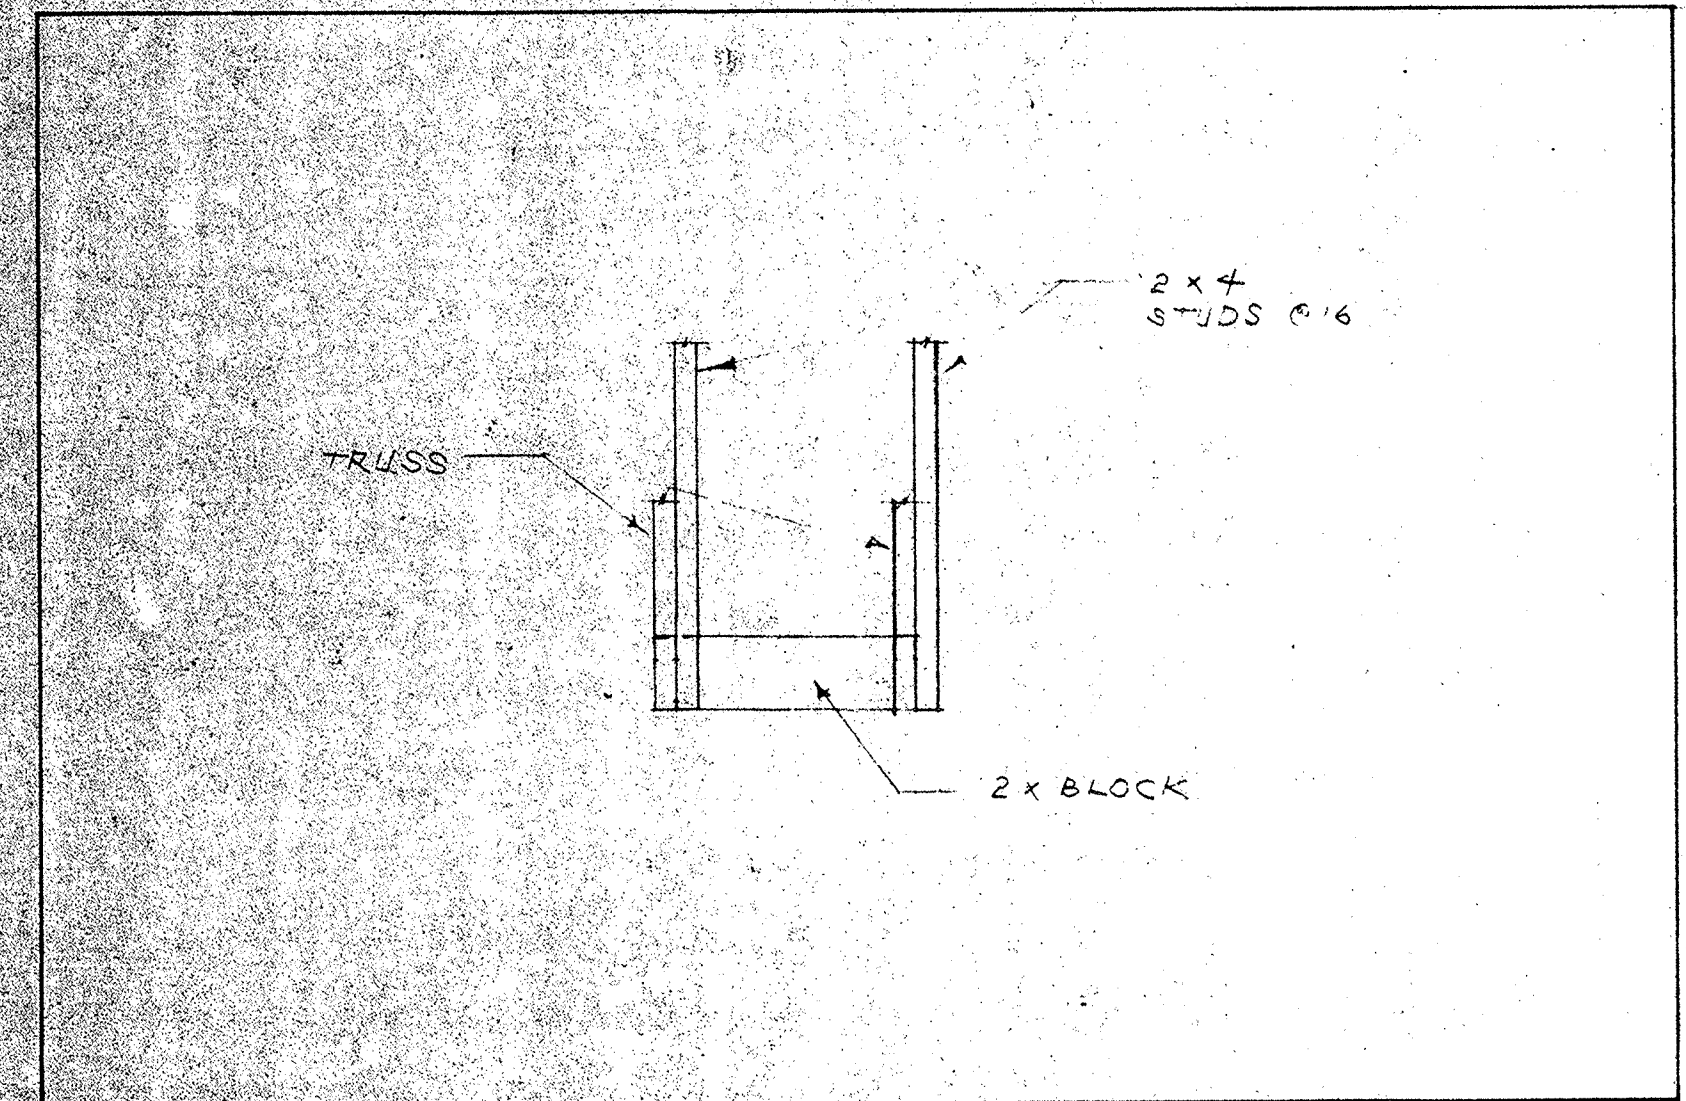


6

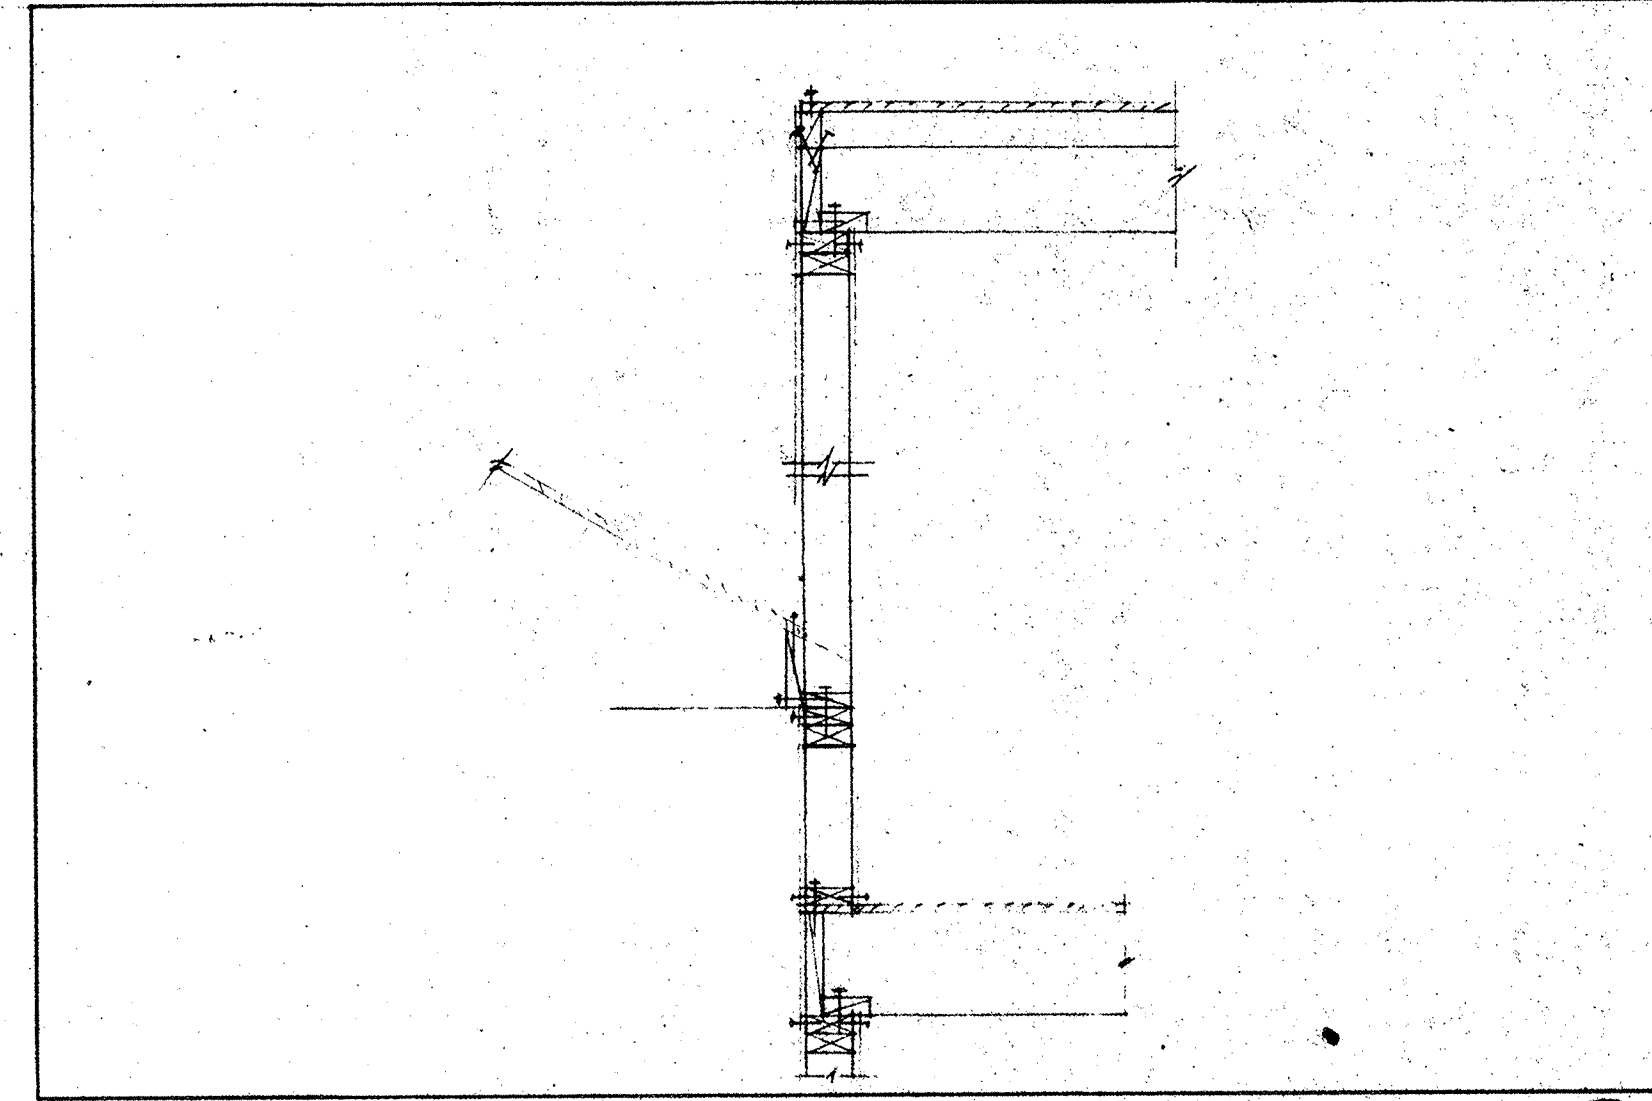


5

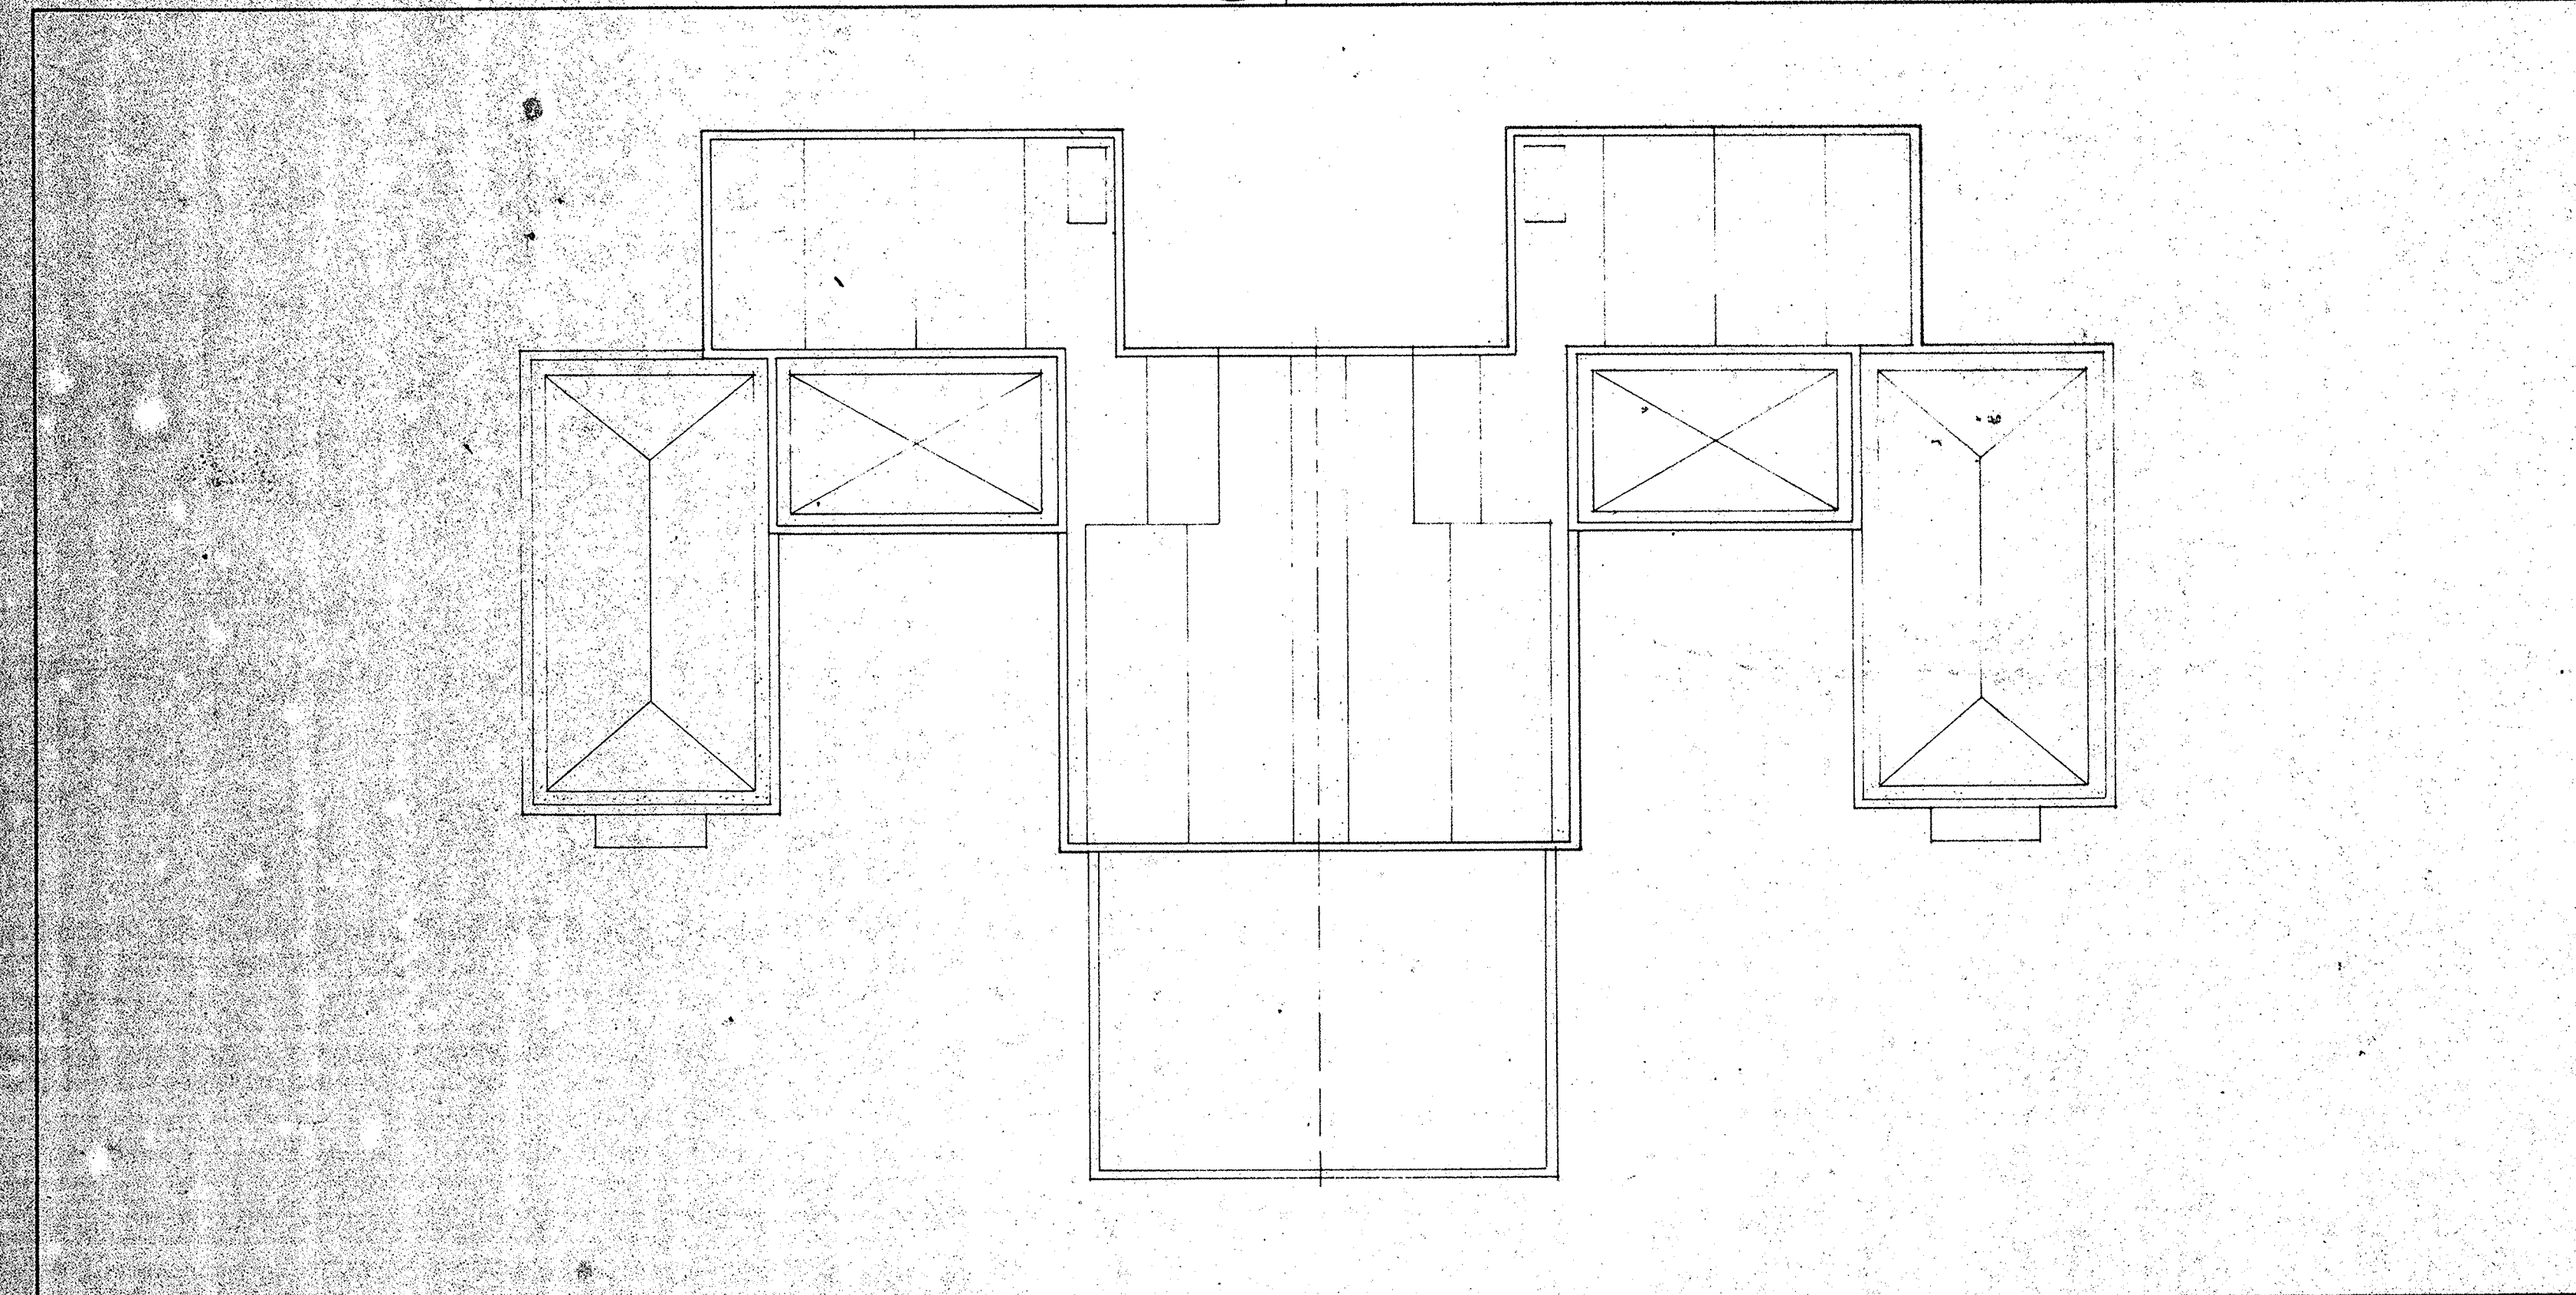


ROOF PLAN

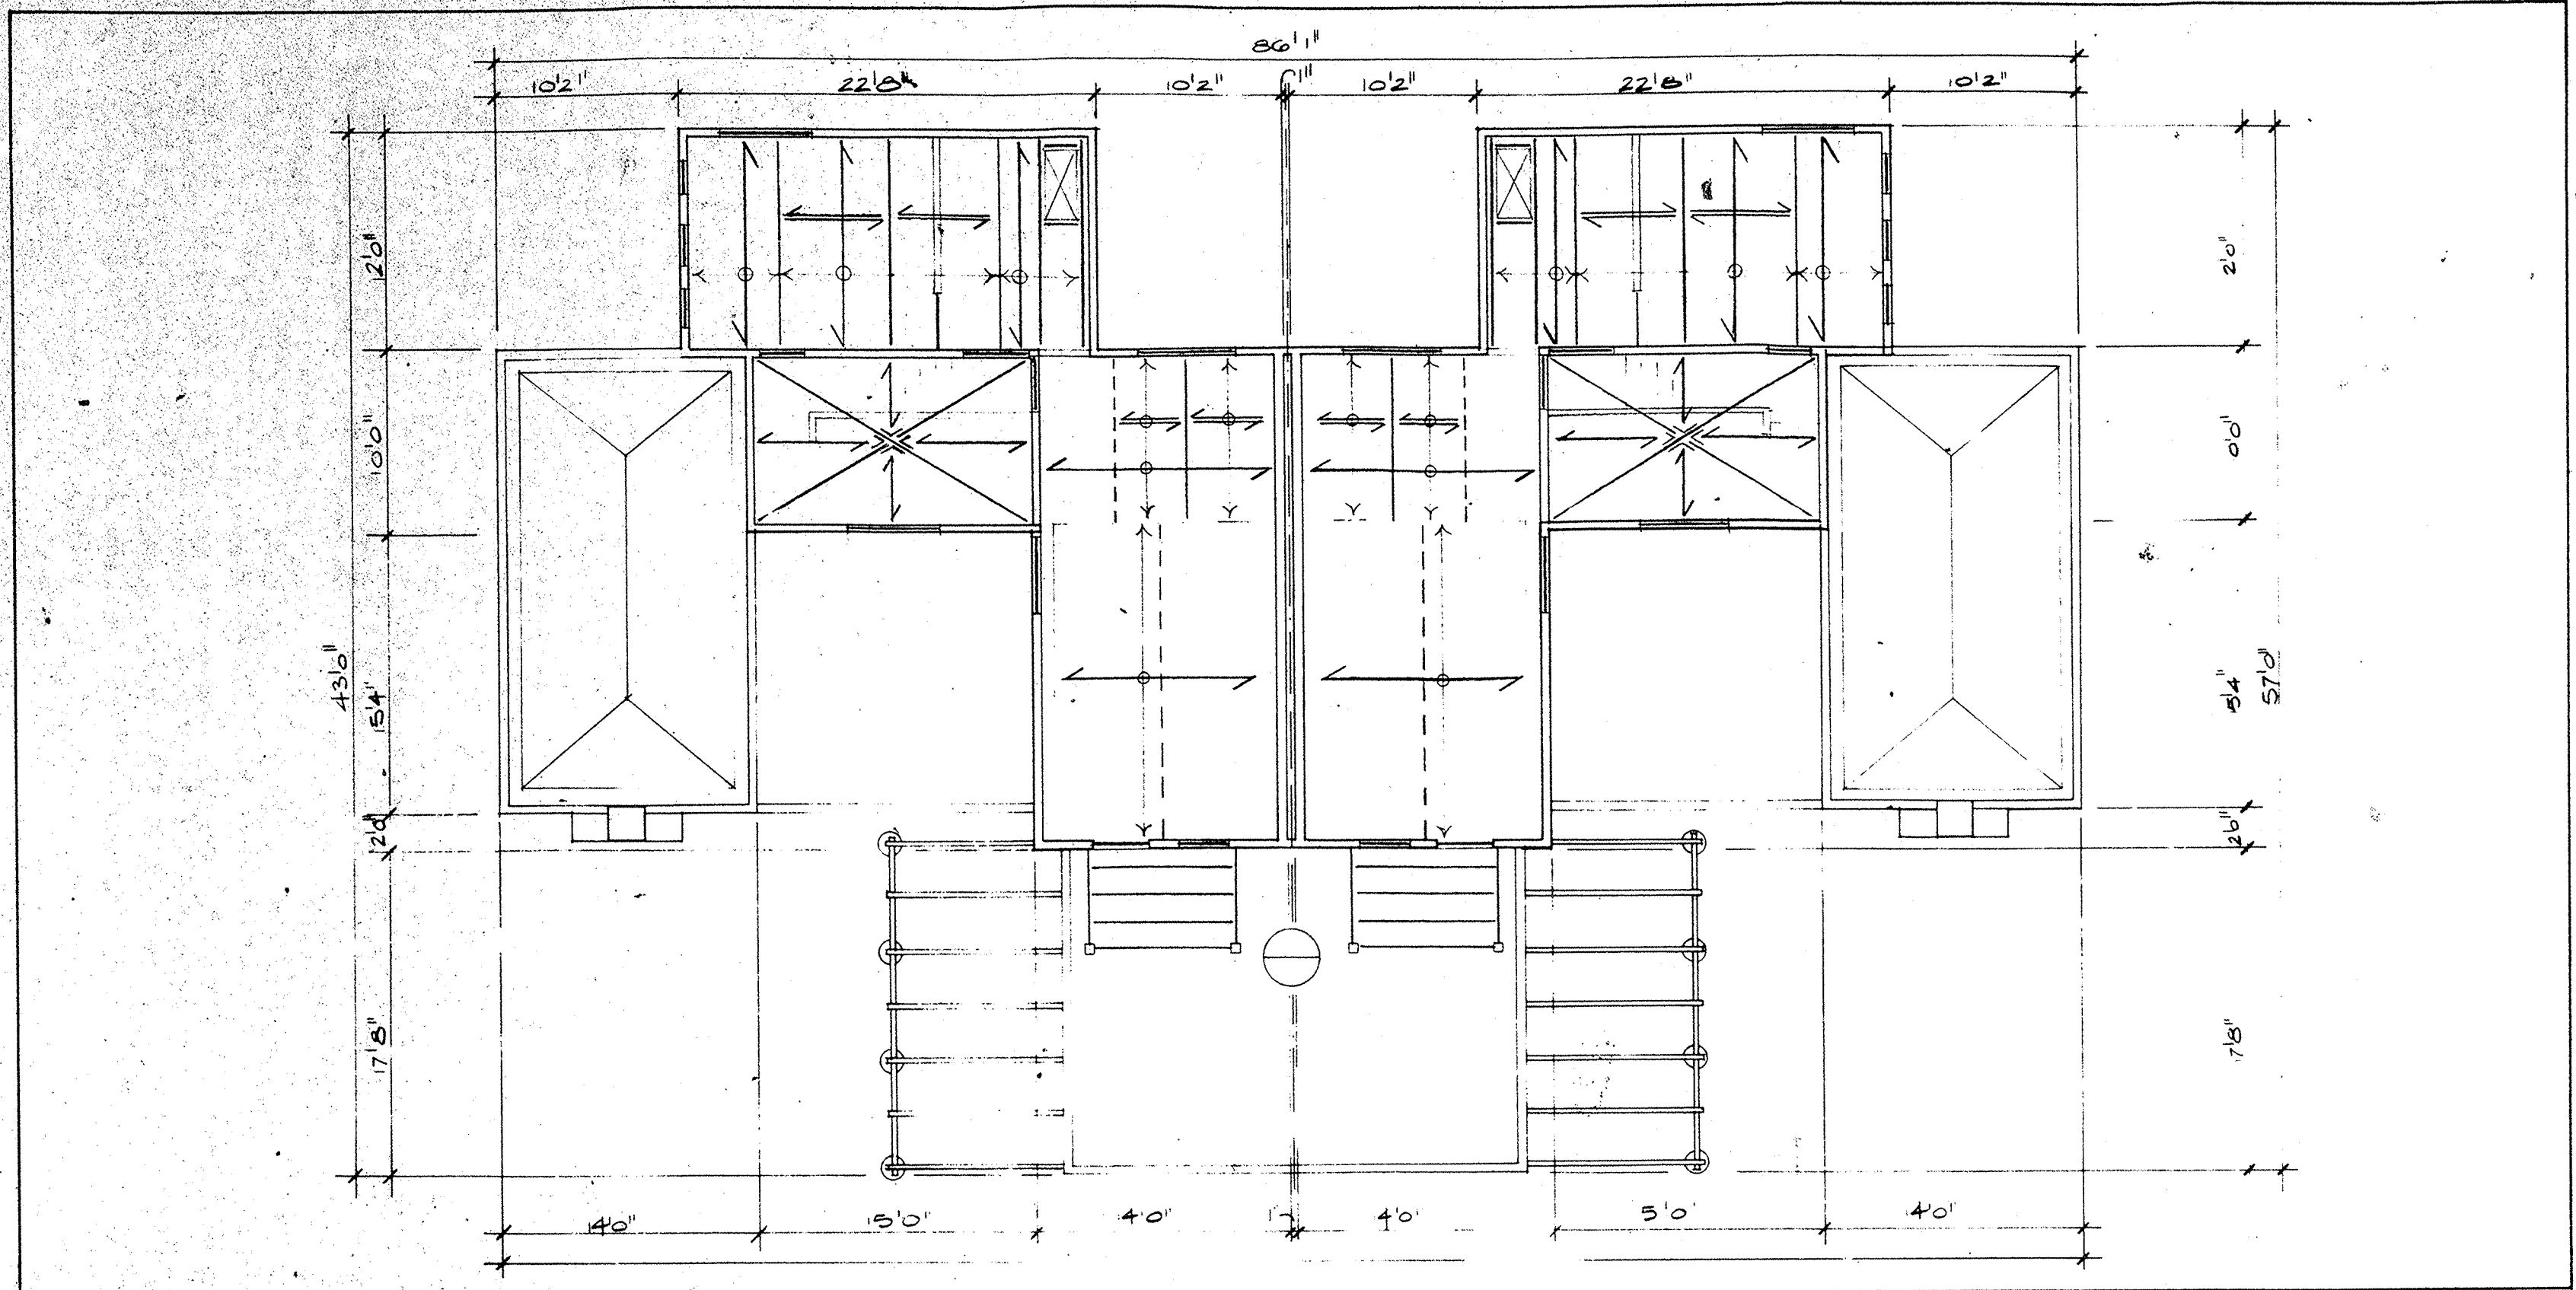

ROOF FRAMING PLAN

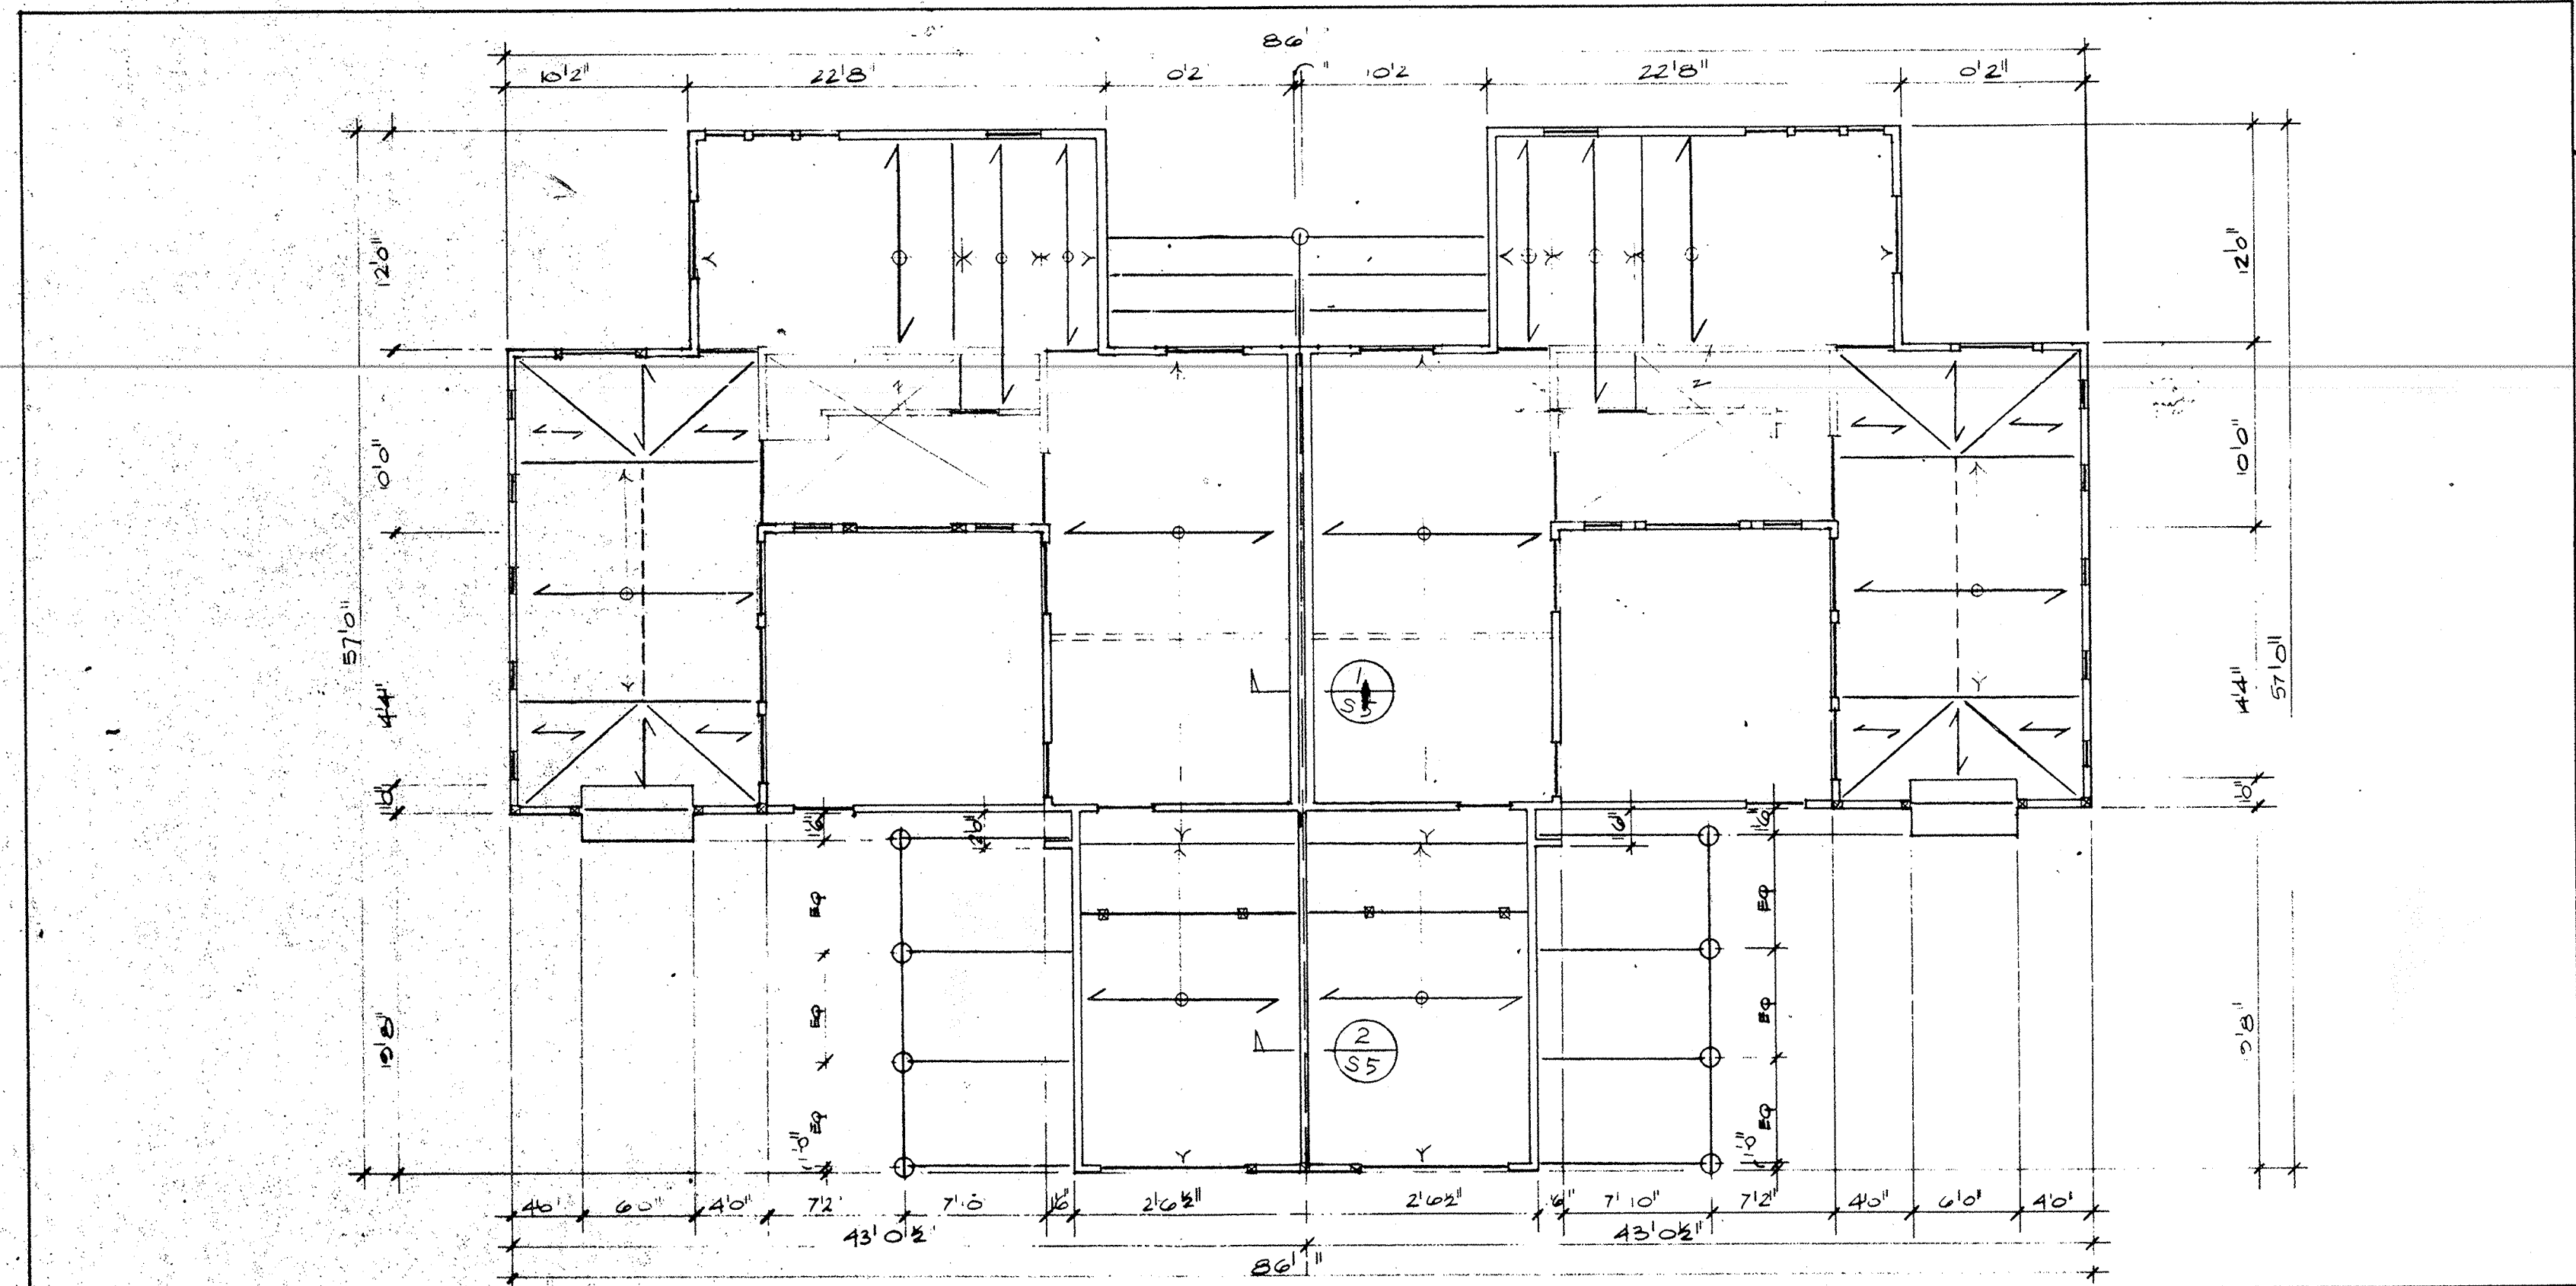

SECOND FLOOR FRAMING PLAN

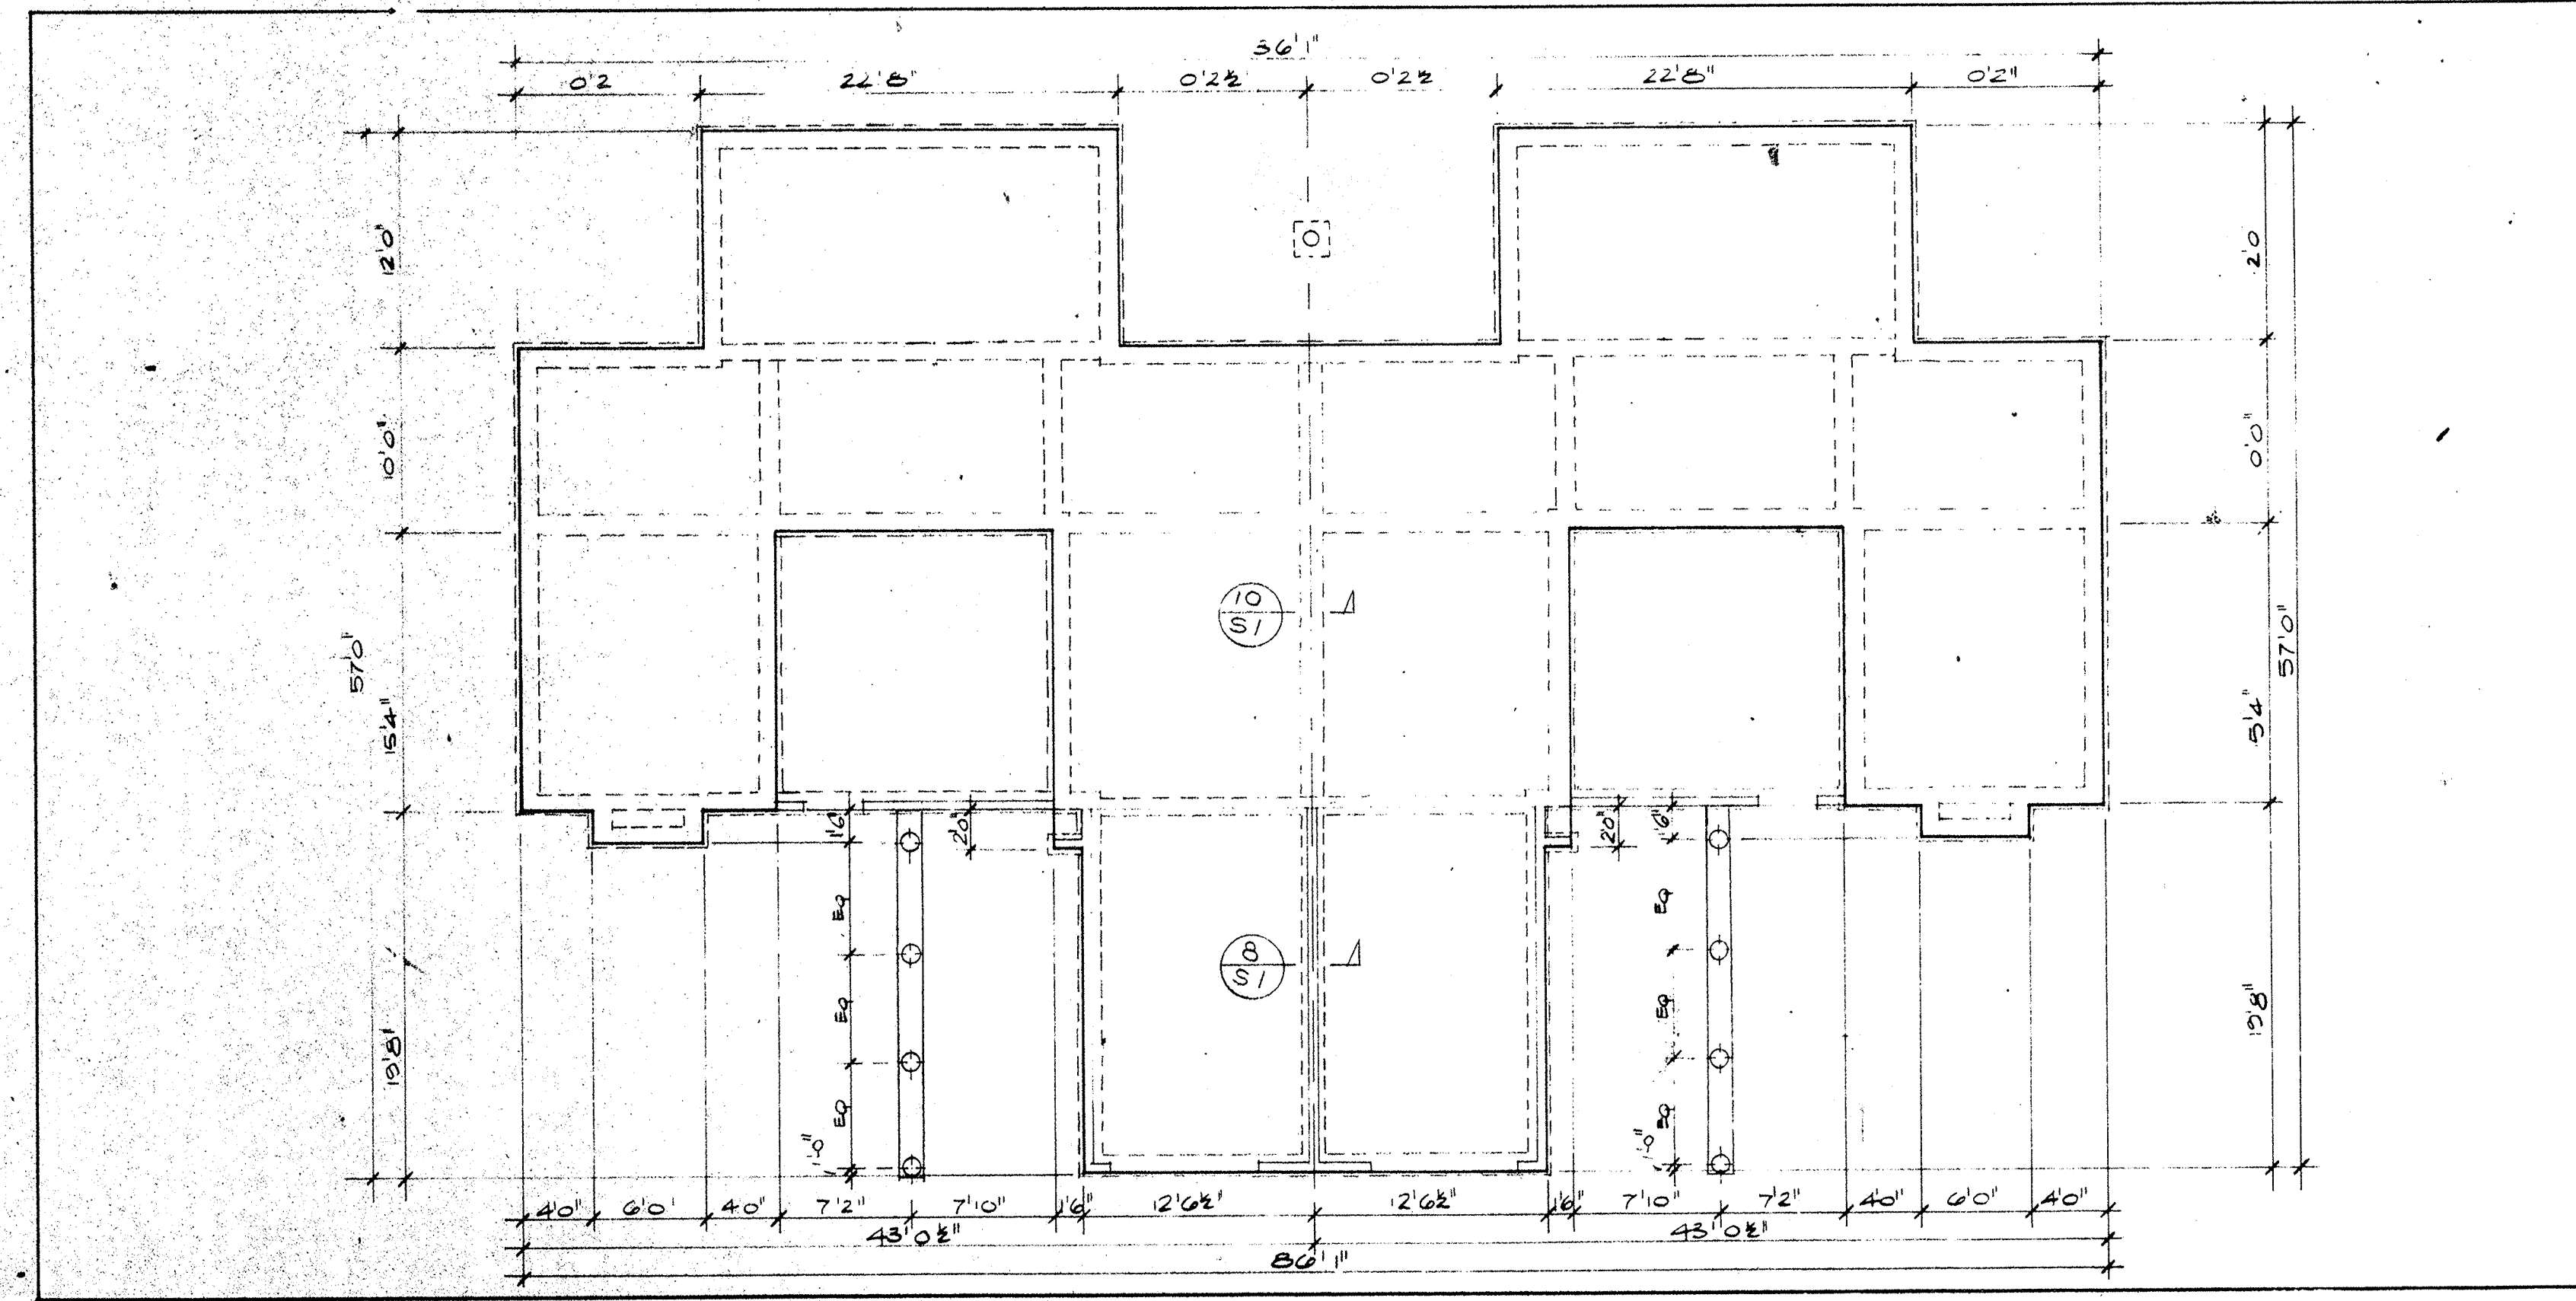

FOUNDATION PLAN

no.	date	by

B Group
 Architects and Planners L. Paul Zajlen
 358 San Miguel Drive Suite 200
 Newport Beach, California 92660
 (714) 644-4091
 consultants

Albert G. Presky & Associates
 CONSULTANTS STRUCTURAL ENGINEERS
 11645 Wilshire Blvd Suite 780
 Los Angeles, California 90025
 (213) 820-8957

Project Title
 U.C.S.B.

sheet title
 BUILDING C

scale 1/4" = 1'-0"	date 8-28-85
drawn D.V.	checked
project no. 106	sheet no. 55 OF 11

This drawing, as an instrument of service, is the property of the architect and may not be reproduced without their permission and unless the reproduction carries their name. All designs and other information shown on this drawing are for use on the specified project only and shall not be used otherwise without written permission of the architect.
 Written dimensions shall have precedence over scaled dimensions. Contractors shall verify and be responsible for all dimensions and conditions on the job and the architect shall be informed of any variations from the dimensions and conditions shown on the drawing. Shop drawings shall be submitted to the architect for approval before proceeding with fabrication.