




1

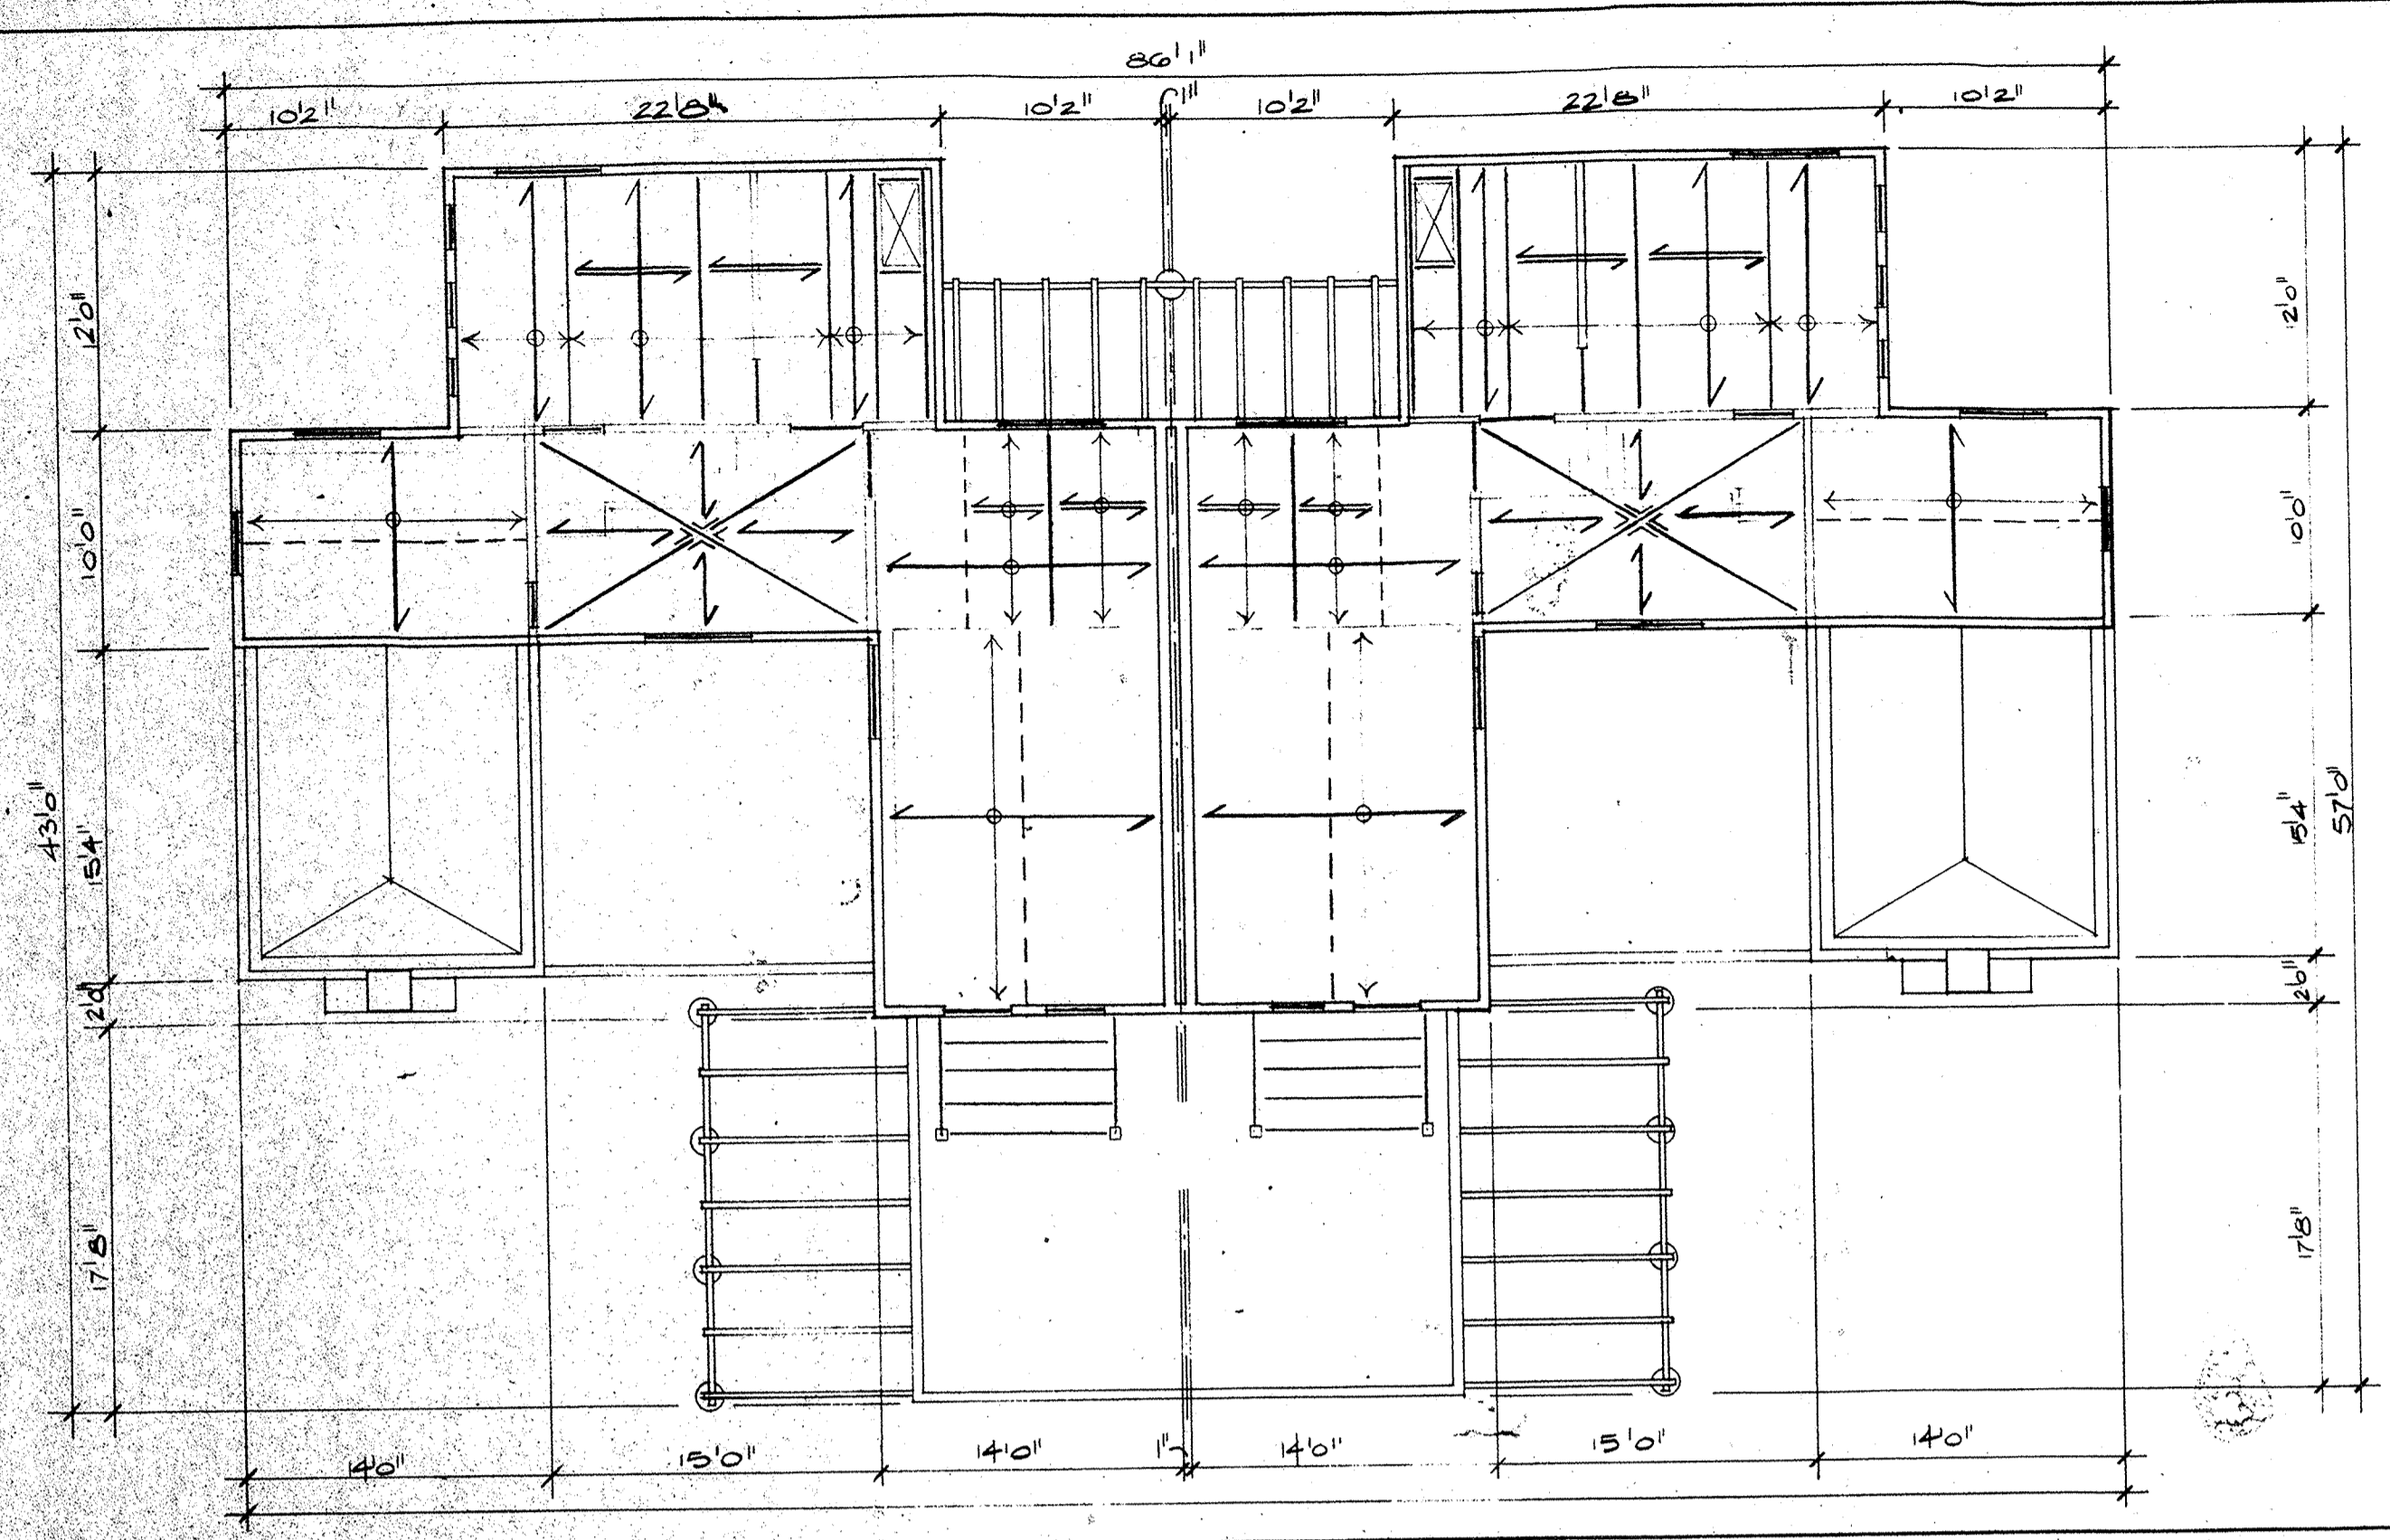


ROOF FRAMING PLAN

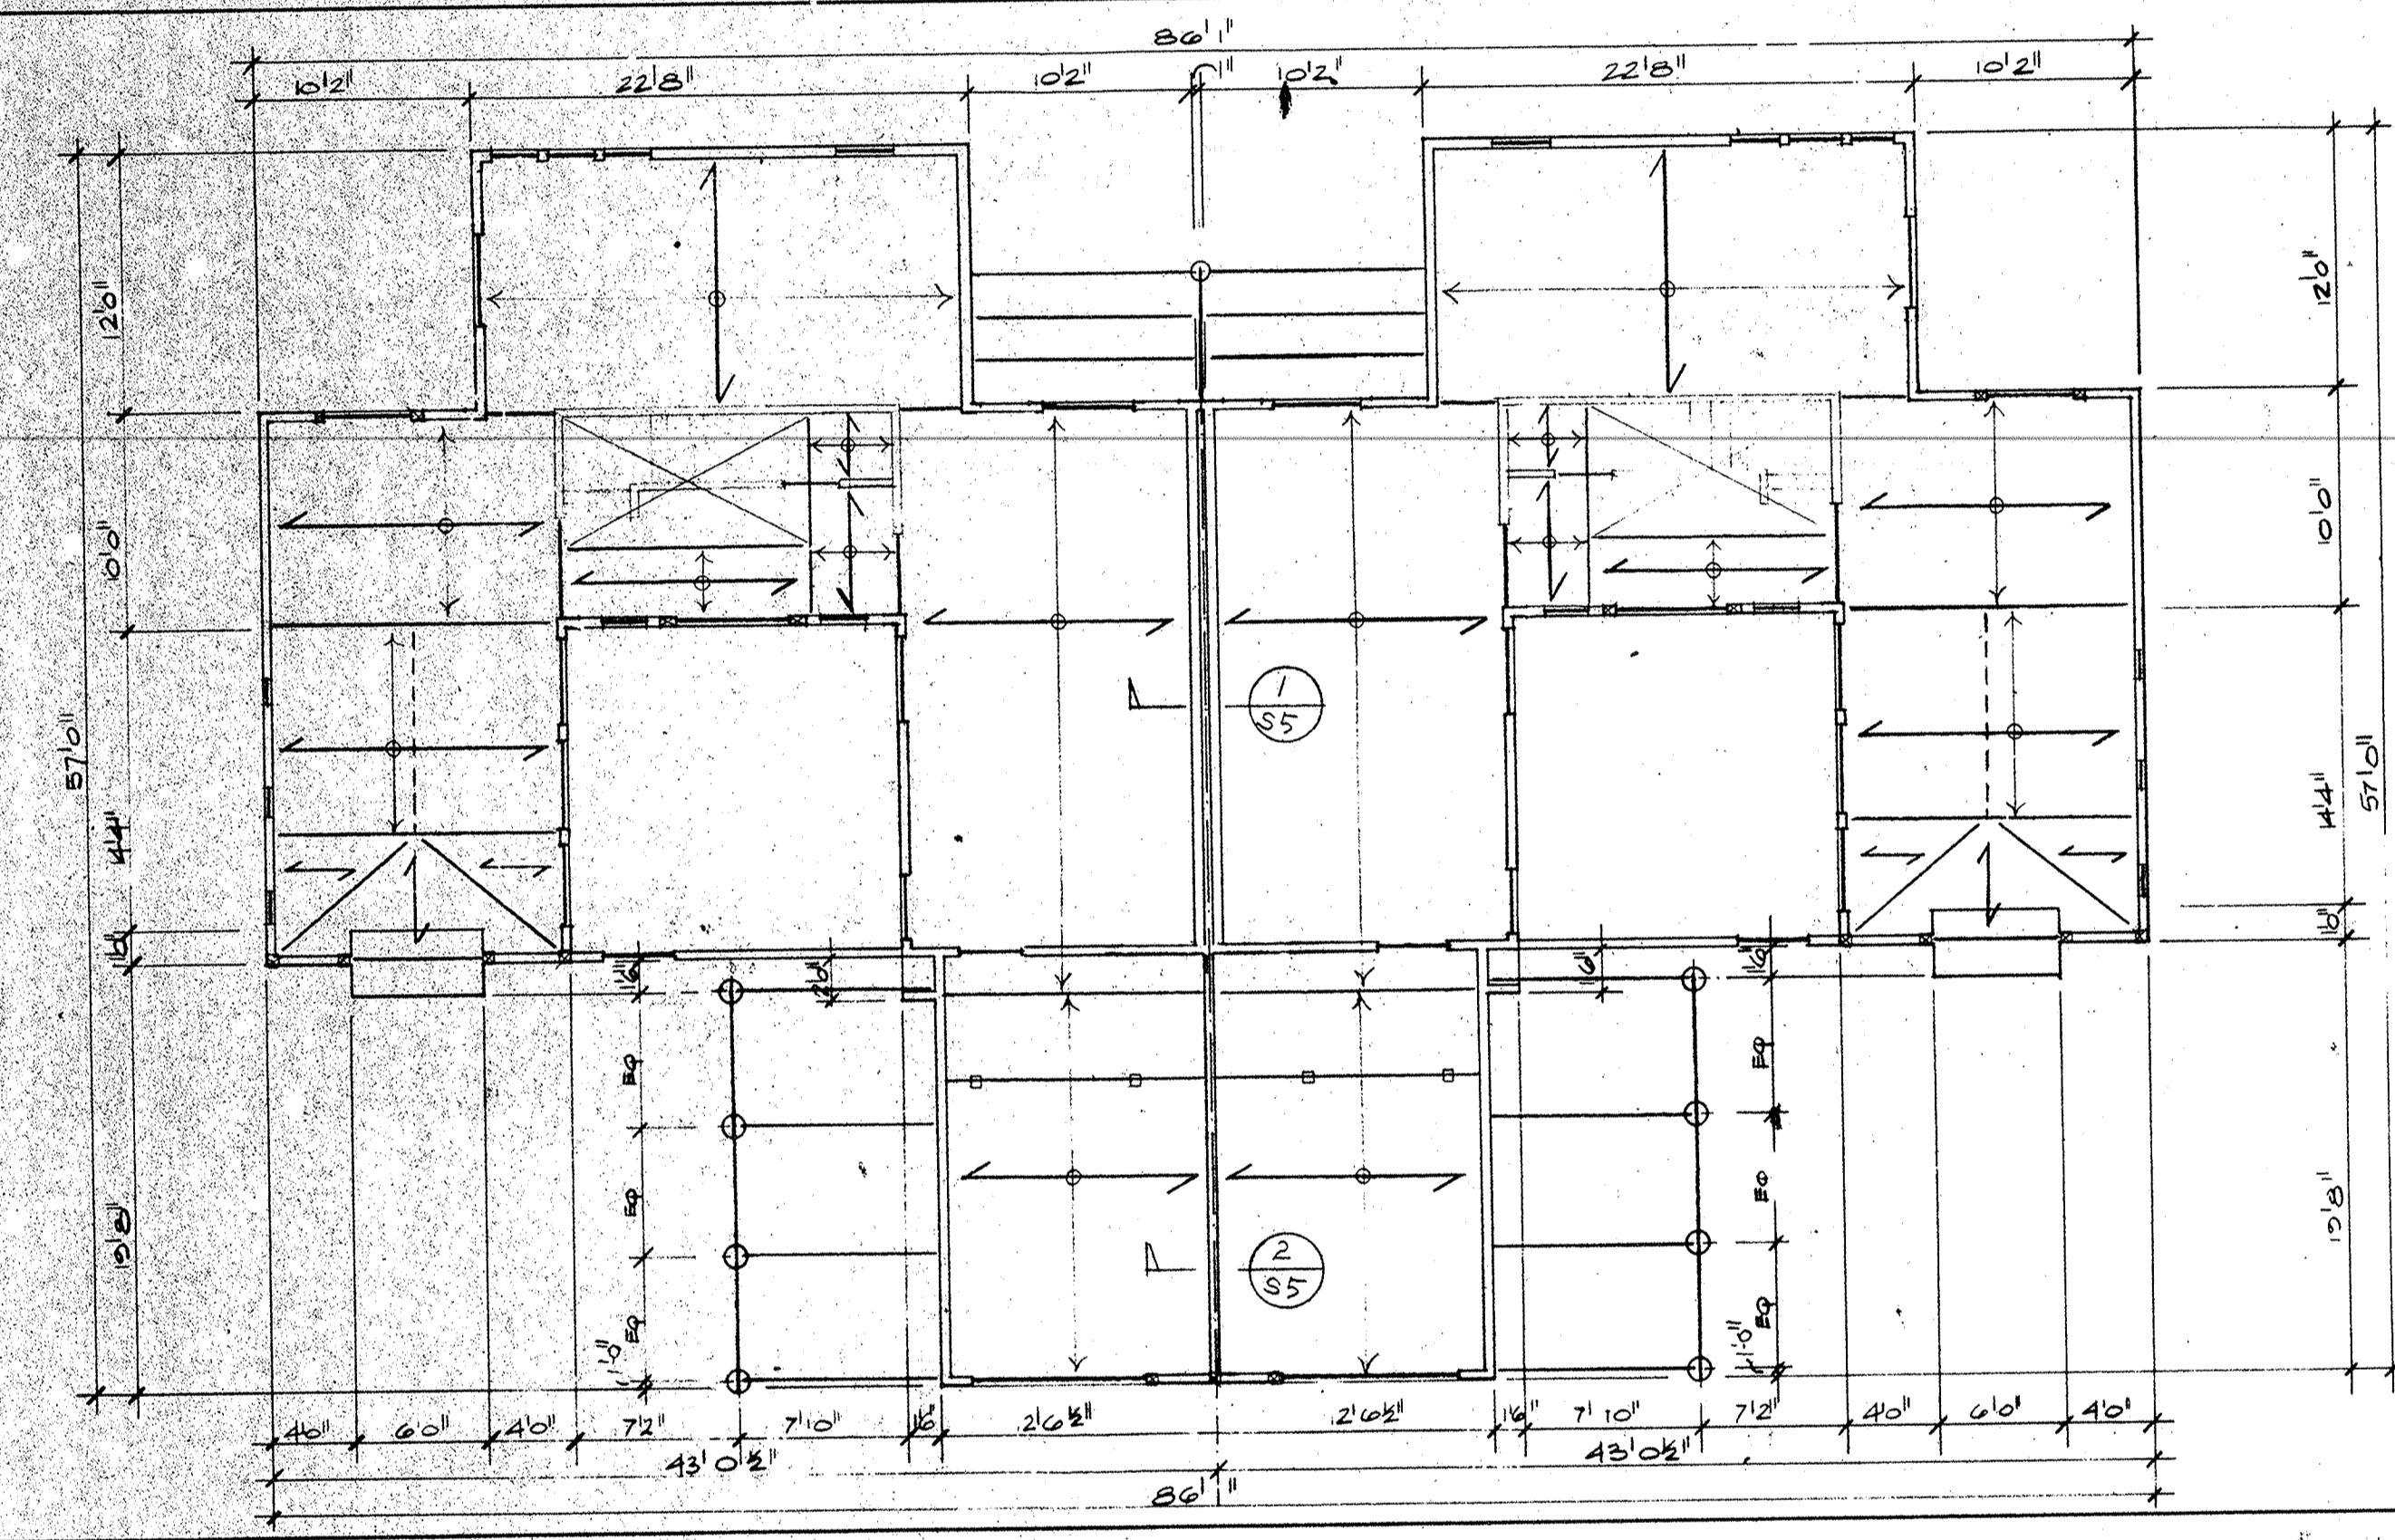

SECOND FLOOR FRAMING PLAN

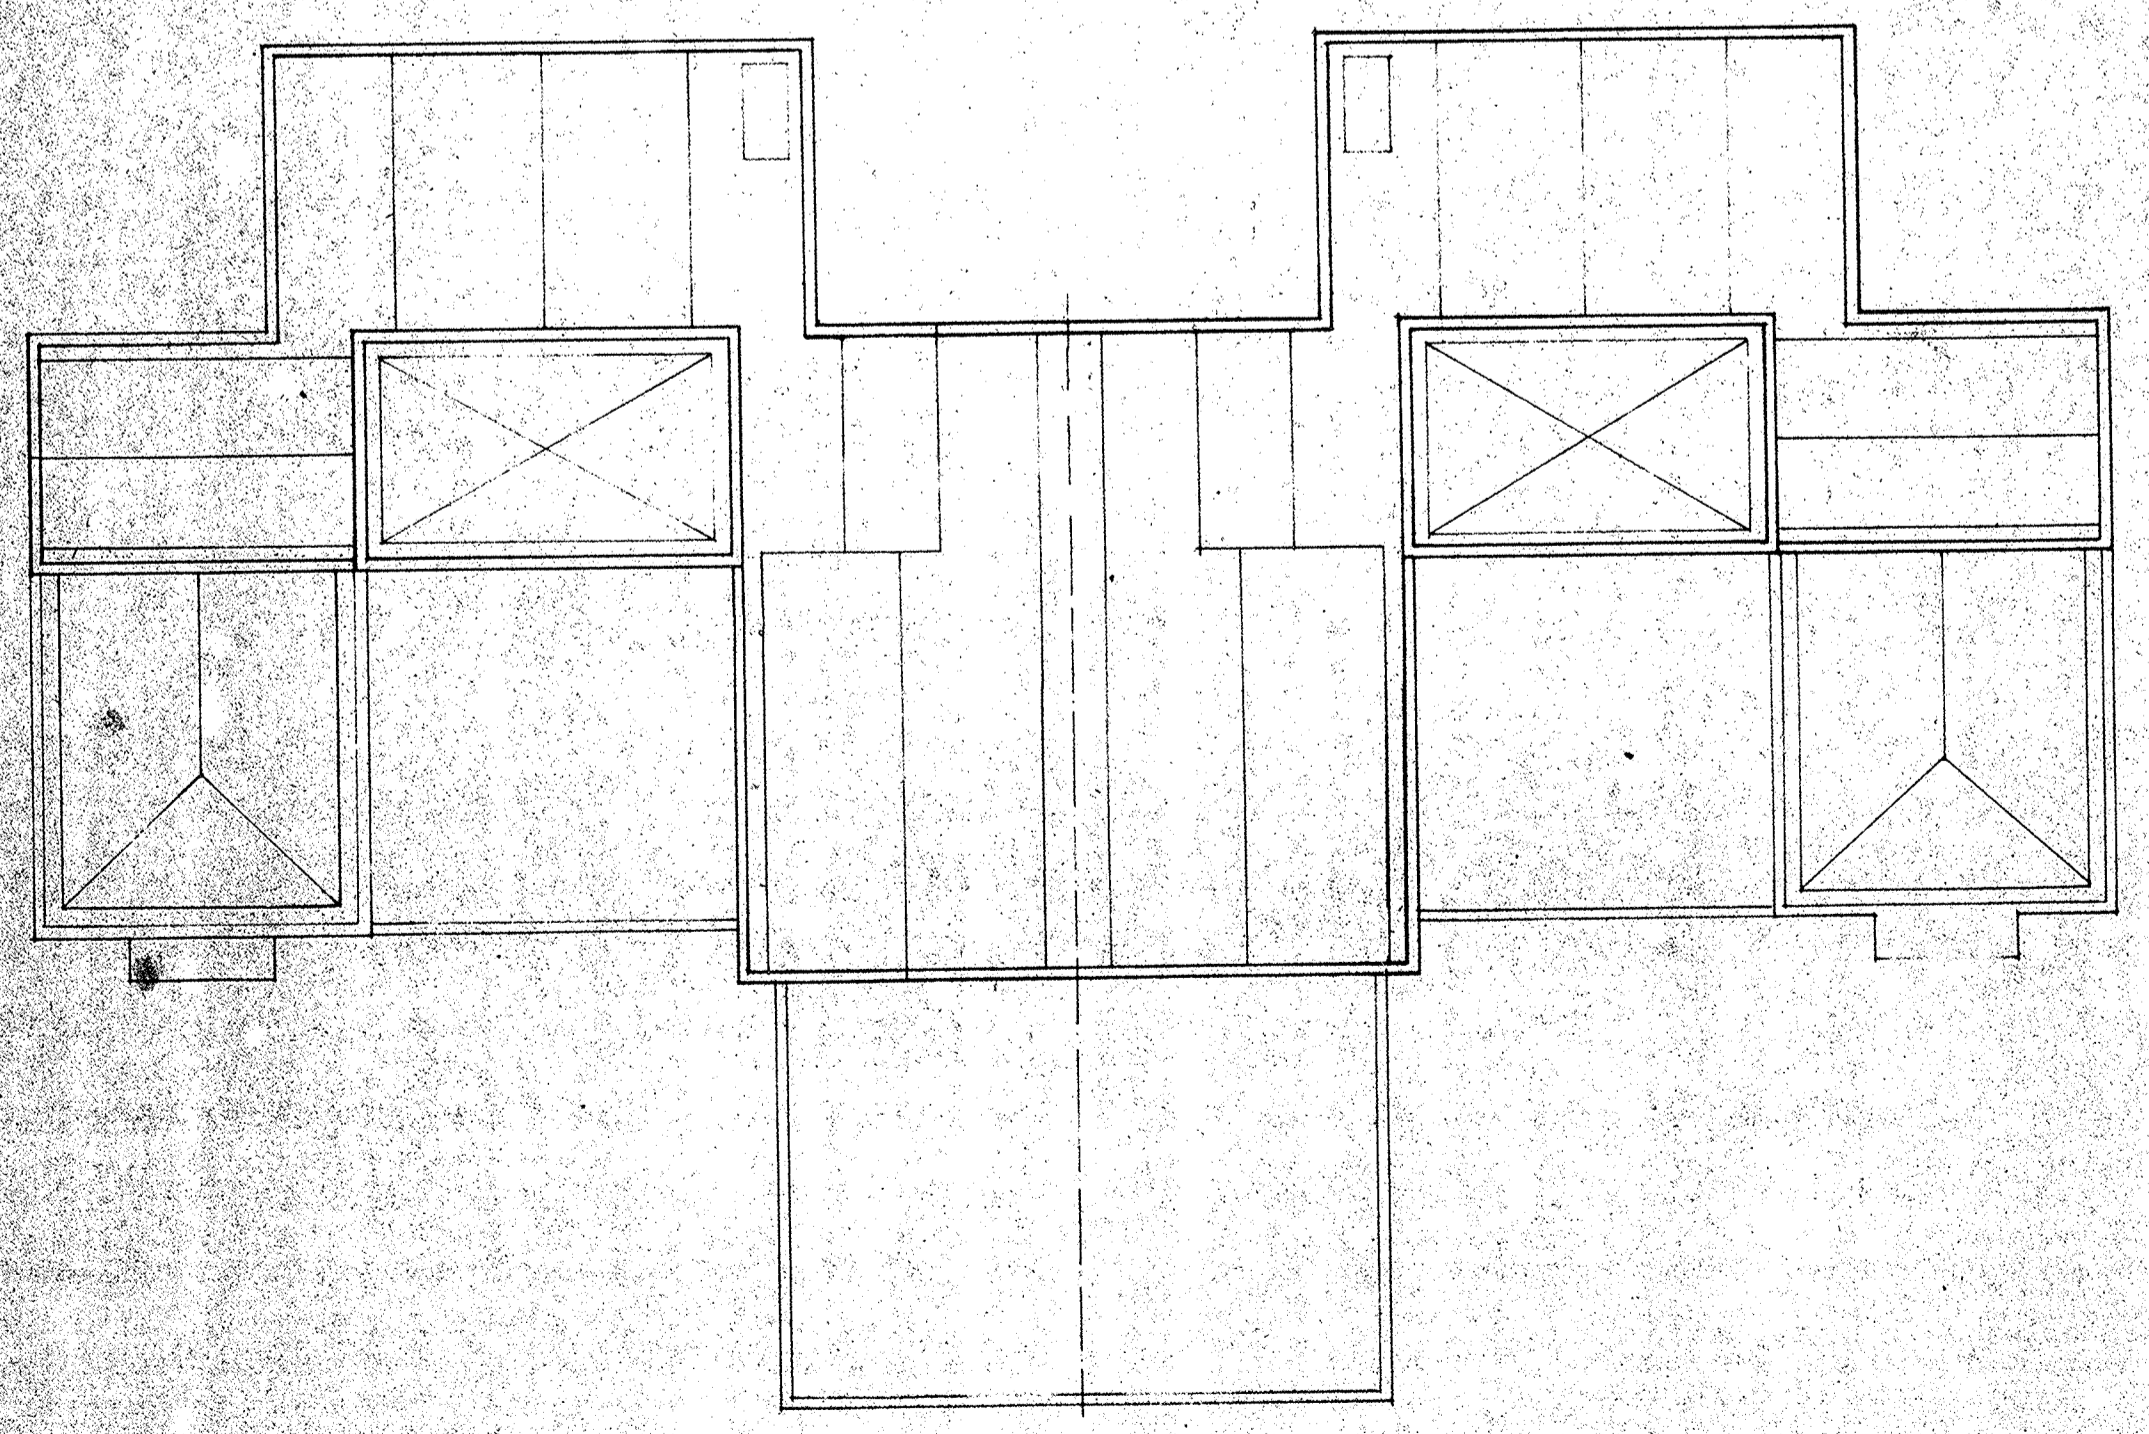

ROOF PLAN

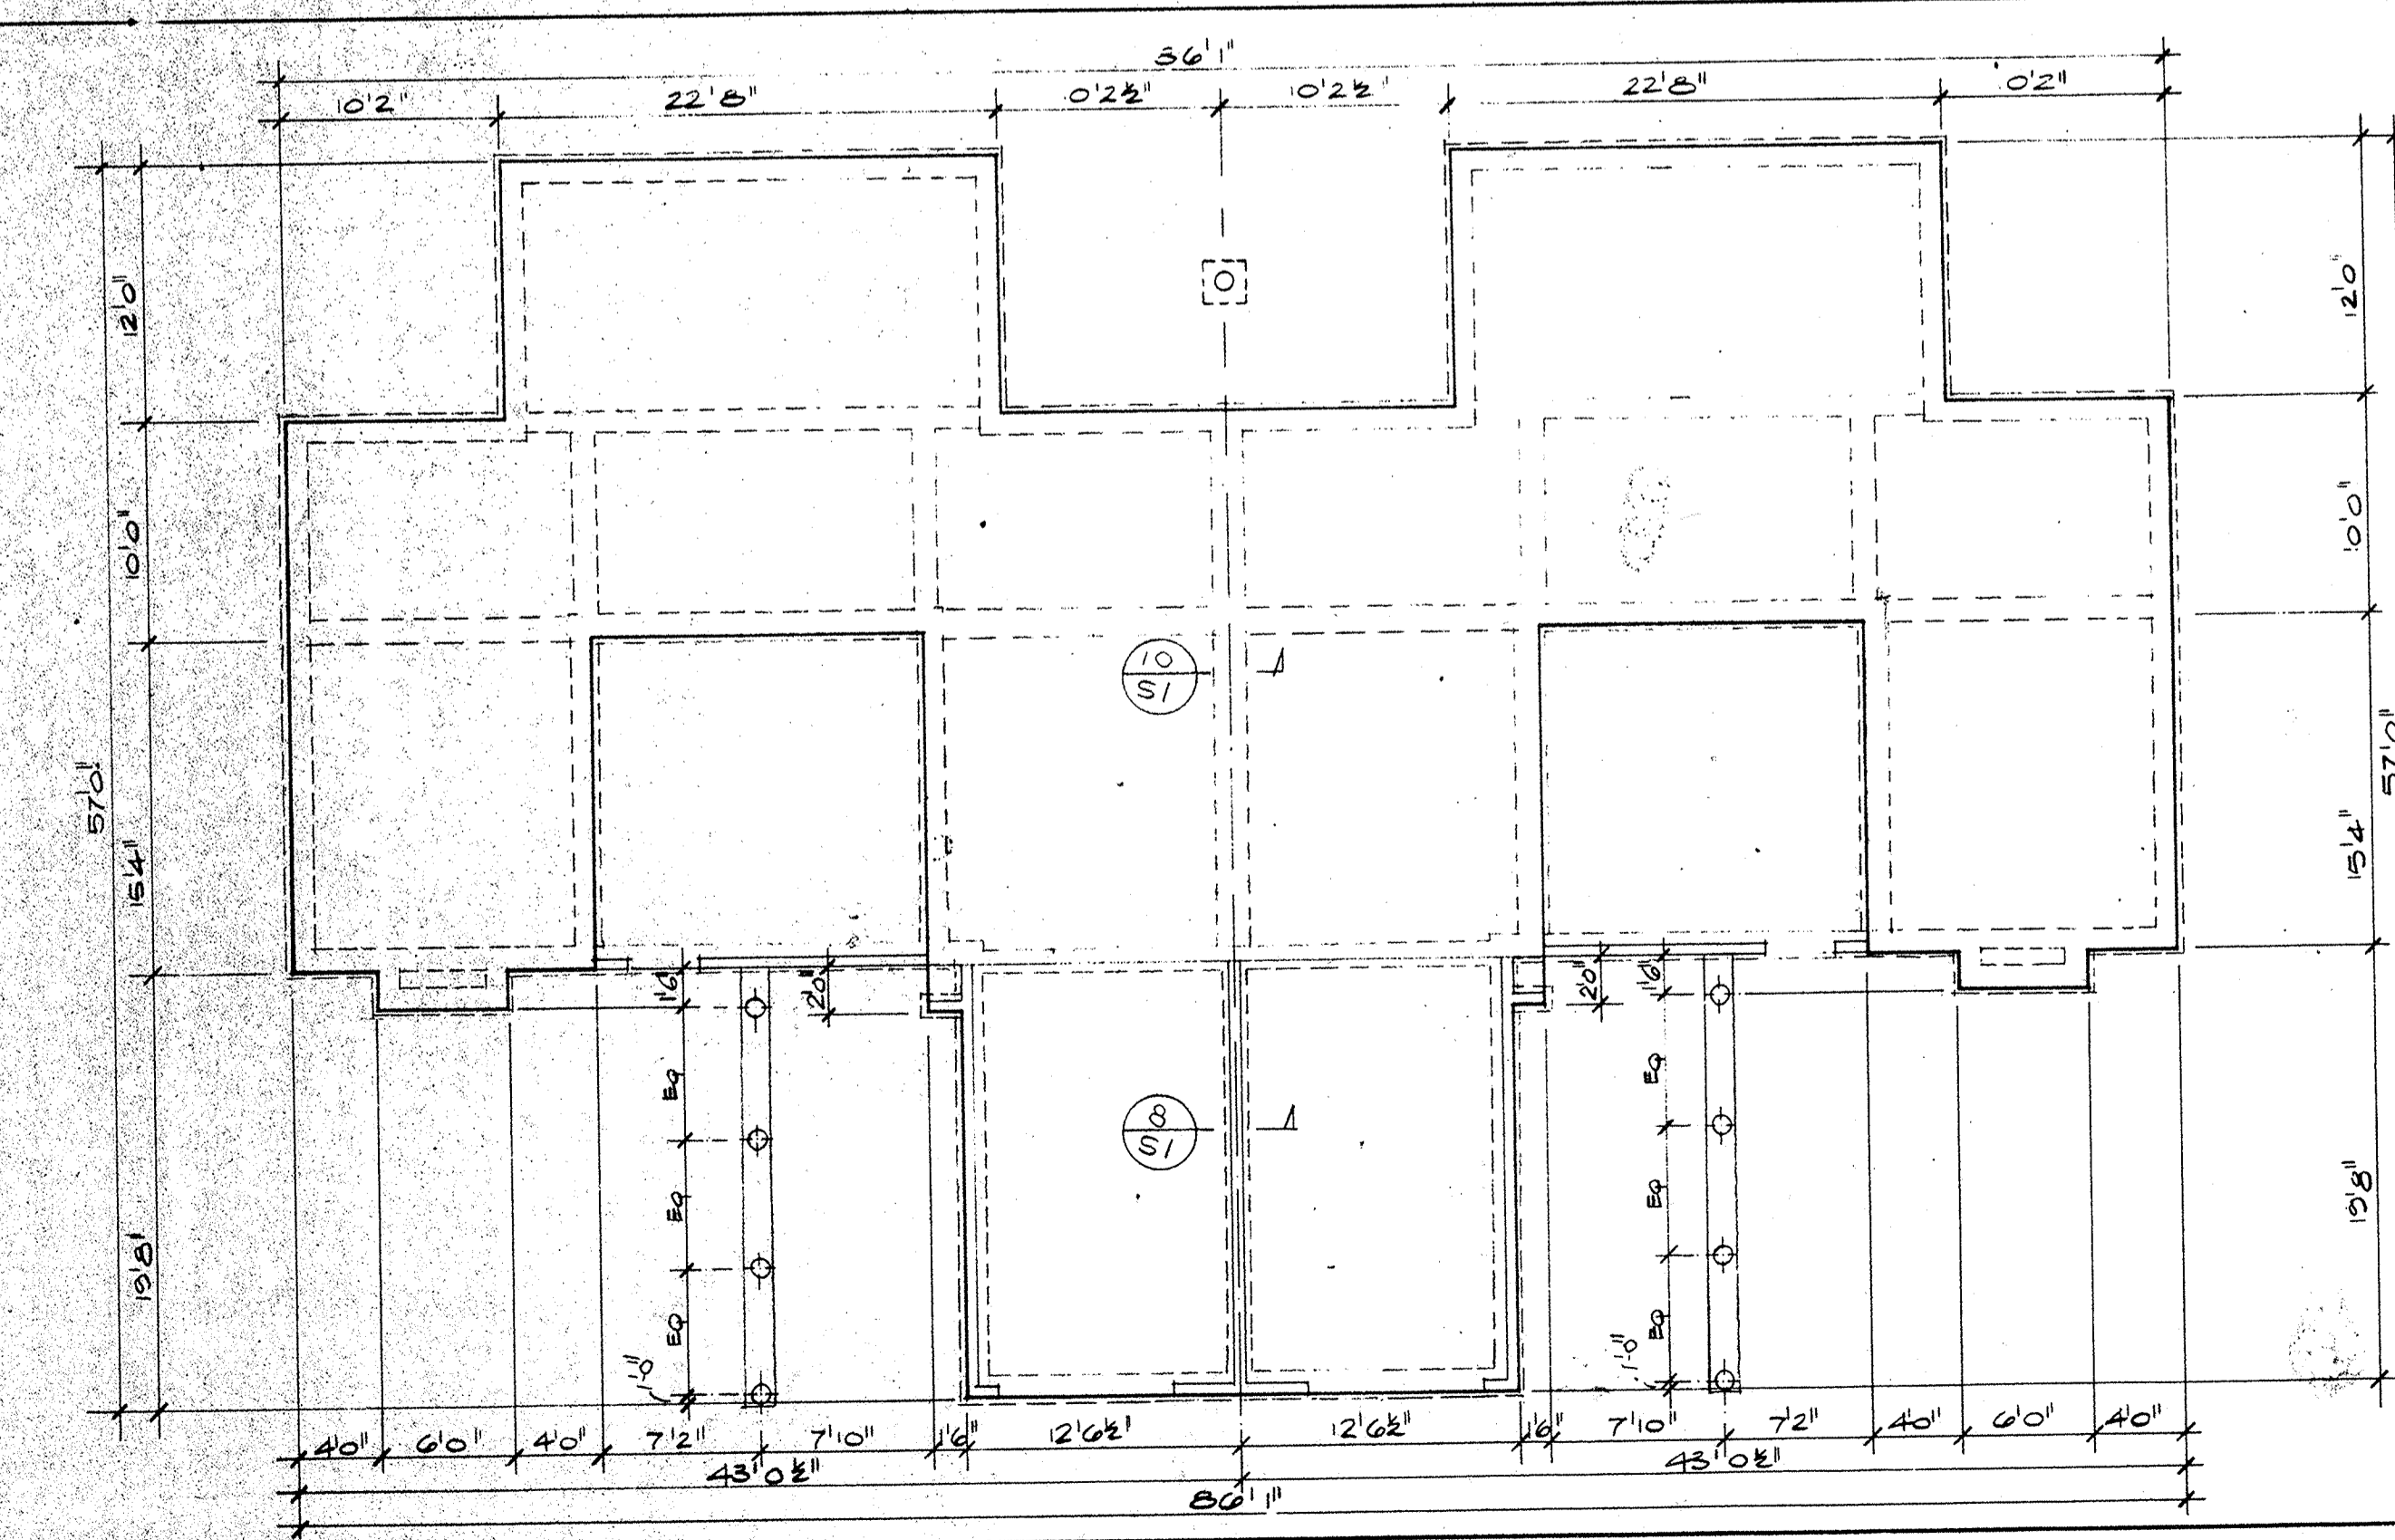

FOUNDATION PLAN

no.	date	by

revision

BI
Group
Architects and Planners

L. Paul Zajfen
359 San Miguel Drive
Suite 200
Newport Beach, California
92660
(714) 644-4091

consultants

Albert G. Presky & Associates
CONSULTING STRUCTURAL ENGINEERS
11645 Wilshire Blvd
Suite 780
Los Angeles, California 90025
(213) 820-8957

Jeffrey S. 1001

project title

U • C • S • B

sheet title
BUILDING D

scale 1/4" = 1'-0"	date 8.28.85
drawn D.Y.	checked
project no. 106	sheet no. 56 OF 71

This drawing, as an instrument of service, is the property of the architects and may not be reproduced without their permission and unless the reproduction carries their name. All designs and other information shown on this drawing are for use on the specified project only and shall not be used otherwise without written permission of the architects.
Written dimensions shall have precedence over scaled dimensions. Contractors shall verify and be responsible for all dimensions and conditions on the job, and the architects shall be informed of any variations from the dimensions and conditions shown on the drawing. Shop drawings shall be submitted to the architects for approval before proceeding with fabrication.