




ROOF FRAMING PLAN

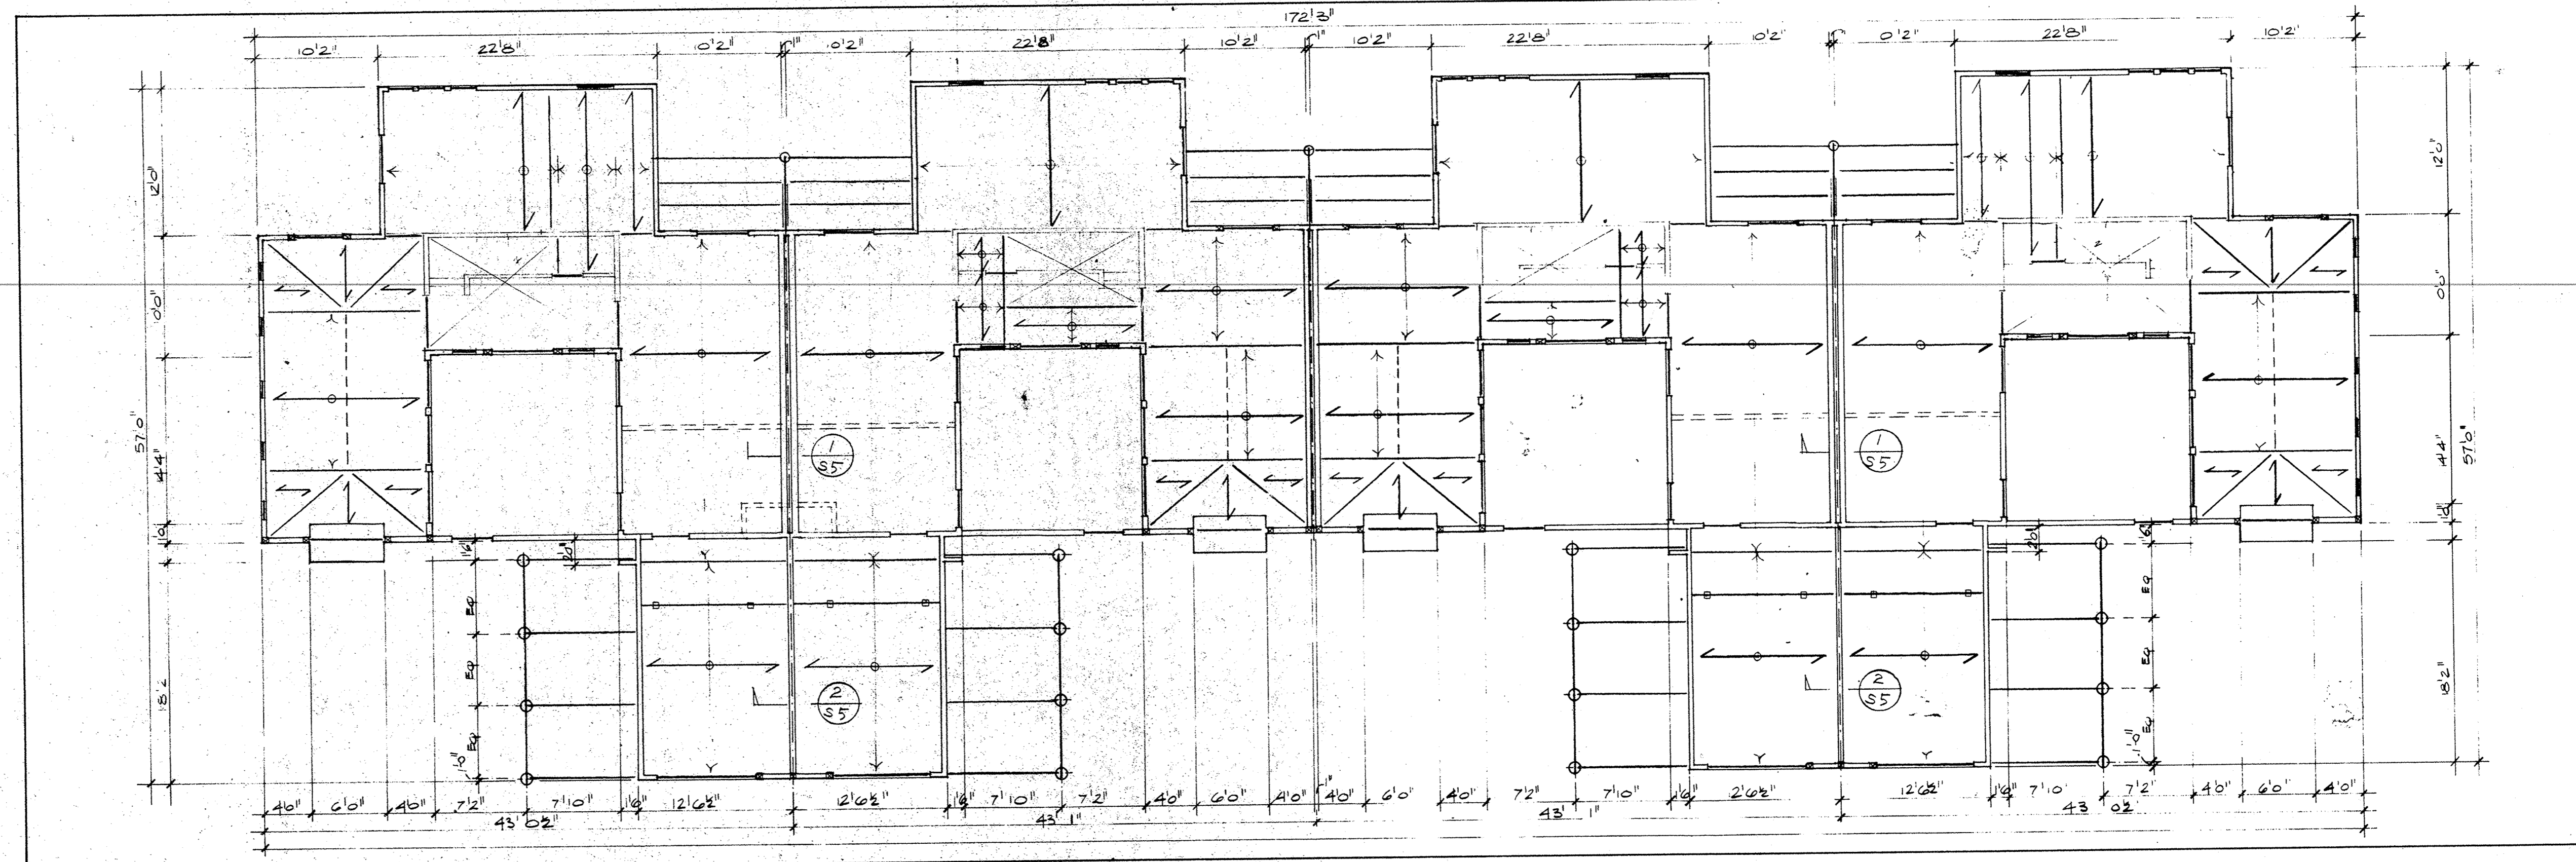

SECOND FLOOR FRAMING PLAN

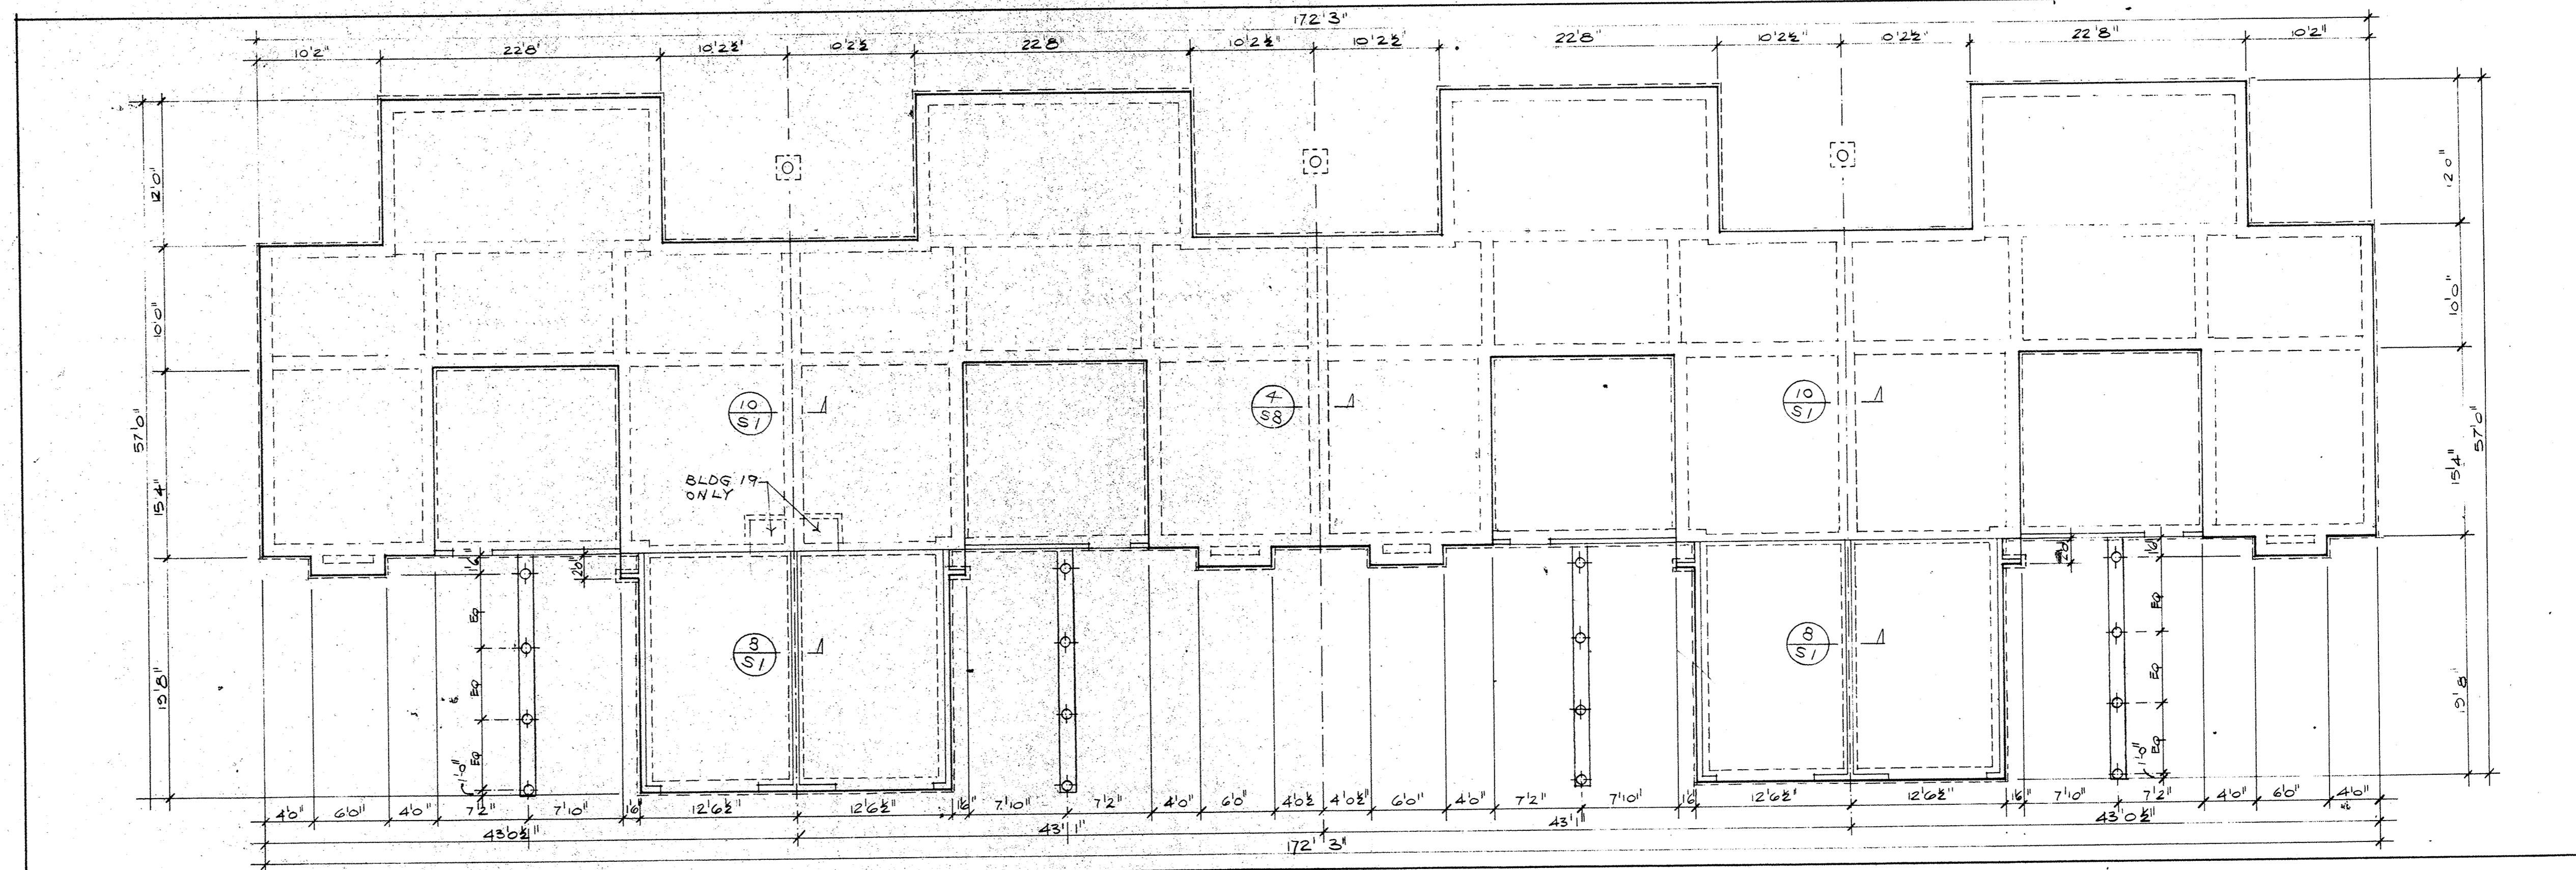

FOUNDATION PLAN

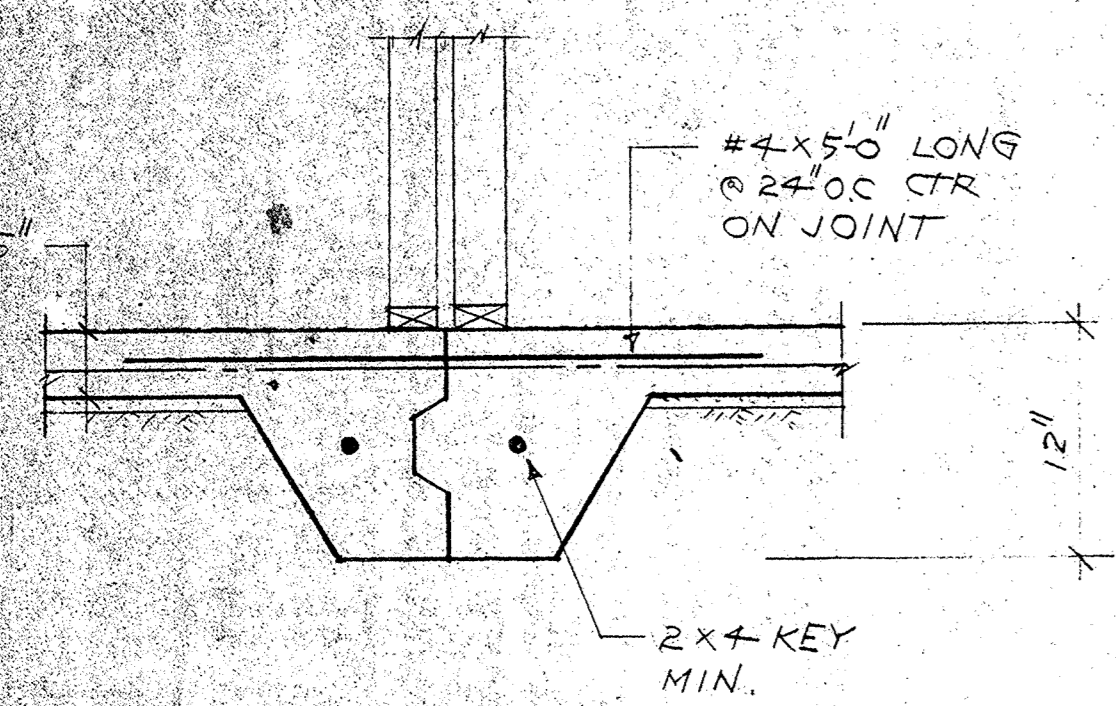

no.	date	by
revision		

BI
Group
Architects and Planners
L. Paul Zajfen
359 San Miguel Drive
Suite 200
Newport Beach, California
92660
(714) 644-4091

consultants
Albert G. Presky & Associates
11645 Wishire Blvd. Suite 780
Los Angeles, California 90025
(213) 820-8957
CONSULTING STRUCTURAL ENGINEERS
William S. 1001

project title

U · C · S · B

sheet title
BUILDING F

scale	1" = 1'-0"	date	8-28-85
drawn	D.Y.	checked	
project no.	106	sheet no.	51 OF 11

This drawing as an instrument of service is the property of the architect and may not be reproduced without their permission and unless the reproduction carries their name. All designs and other information shown on this drawing are for use on the specified project only and shall not be used otherwise without written permission of the architect.
Written dimensions shall have precedence over scaled dimensions. Contractors shall verify and be responsible for all dimensions and conditions on the job and the architect shall be informed of any variations from the dimensions and conditions shown on the drawing. Shop drawings shall be submitted to the architect for approval before proceeding with fabrication.