



FIRST FLOOR

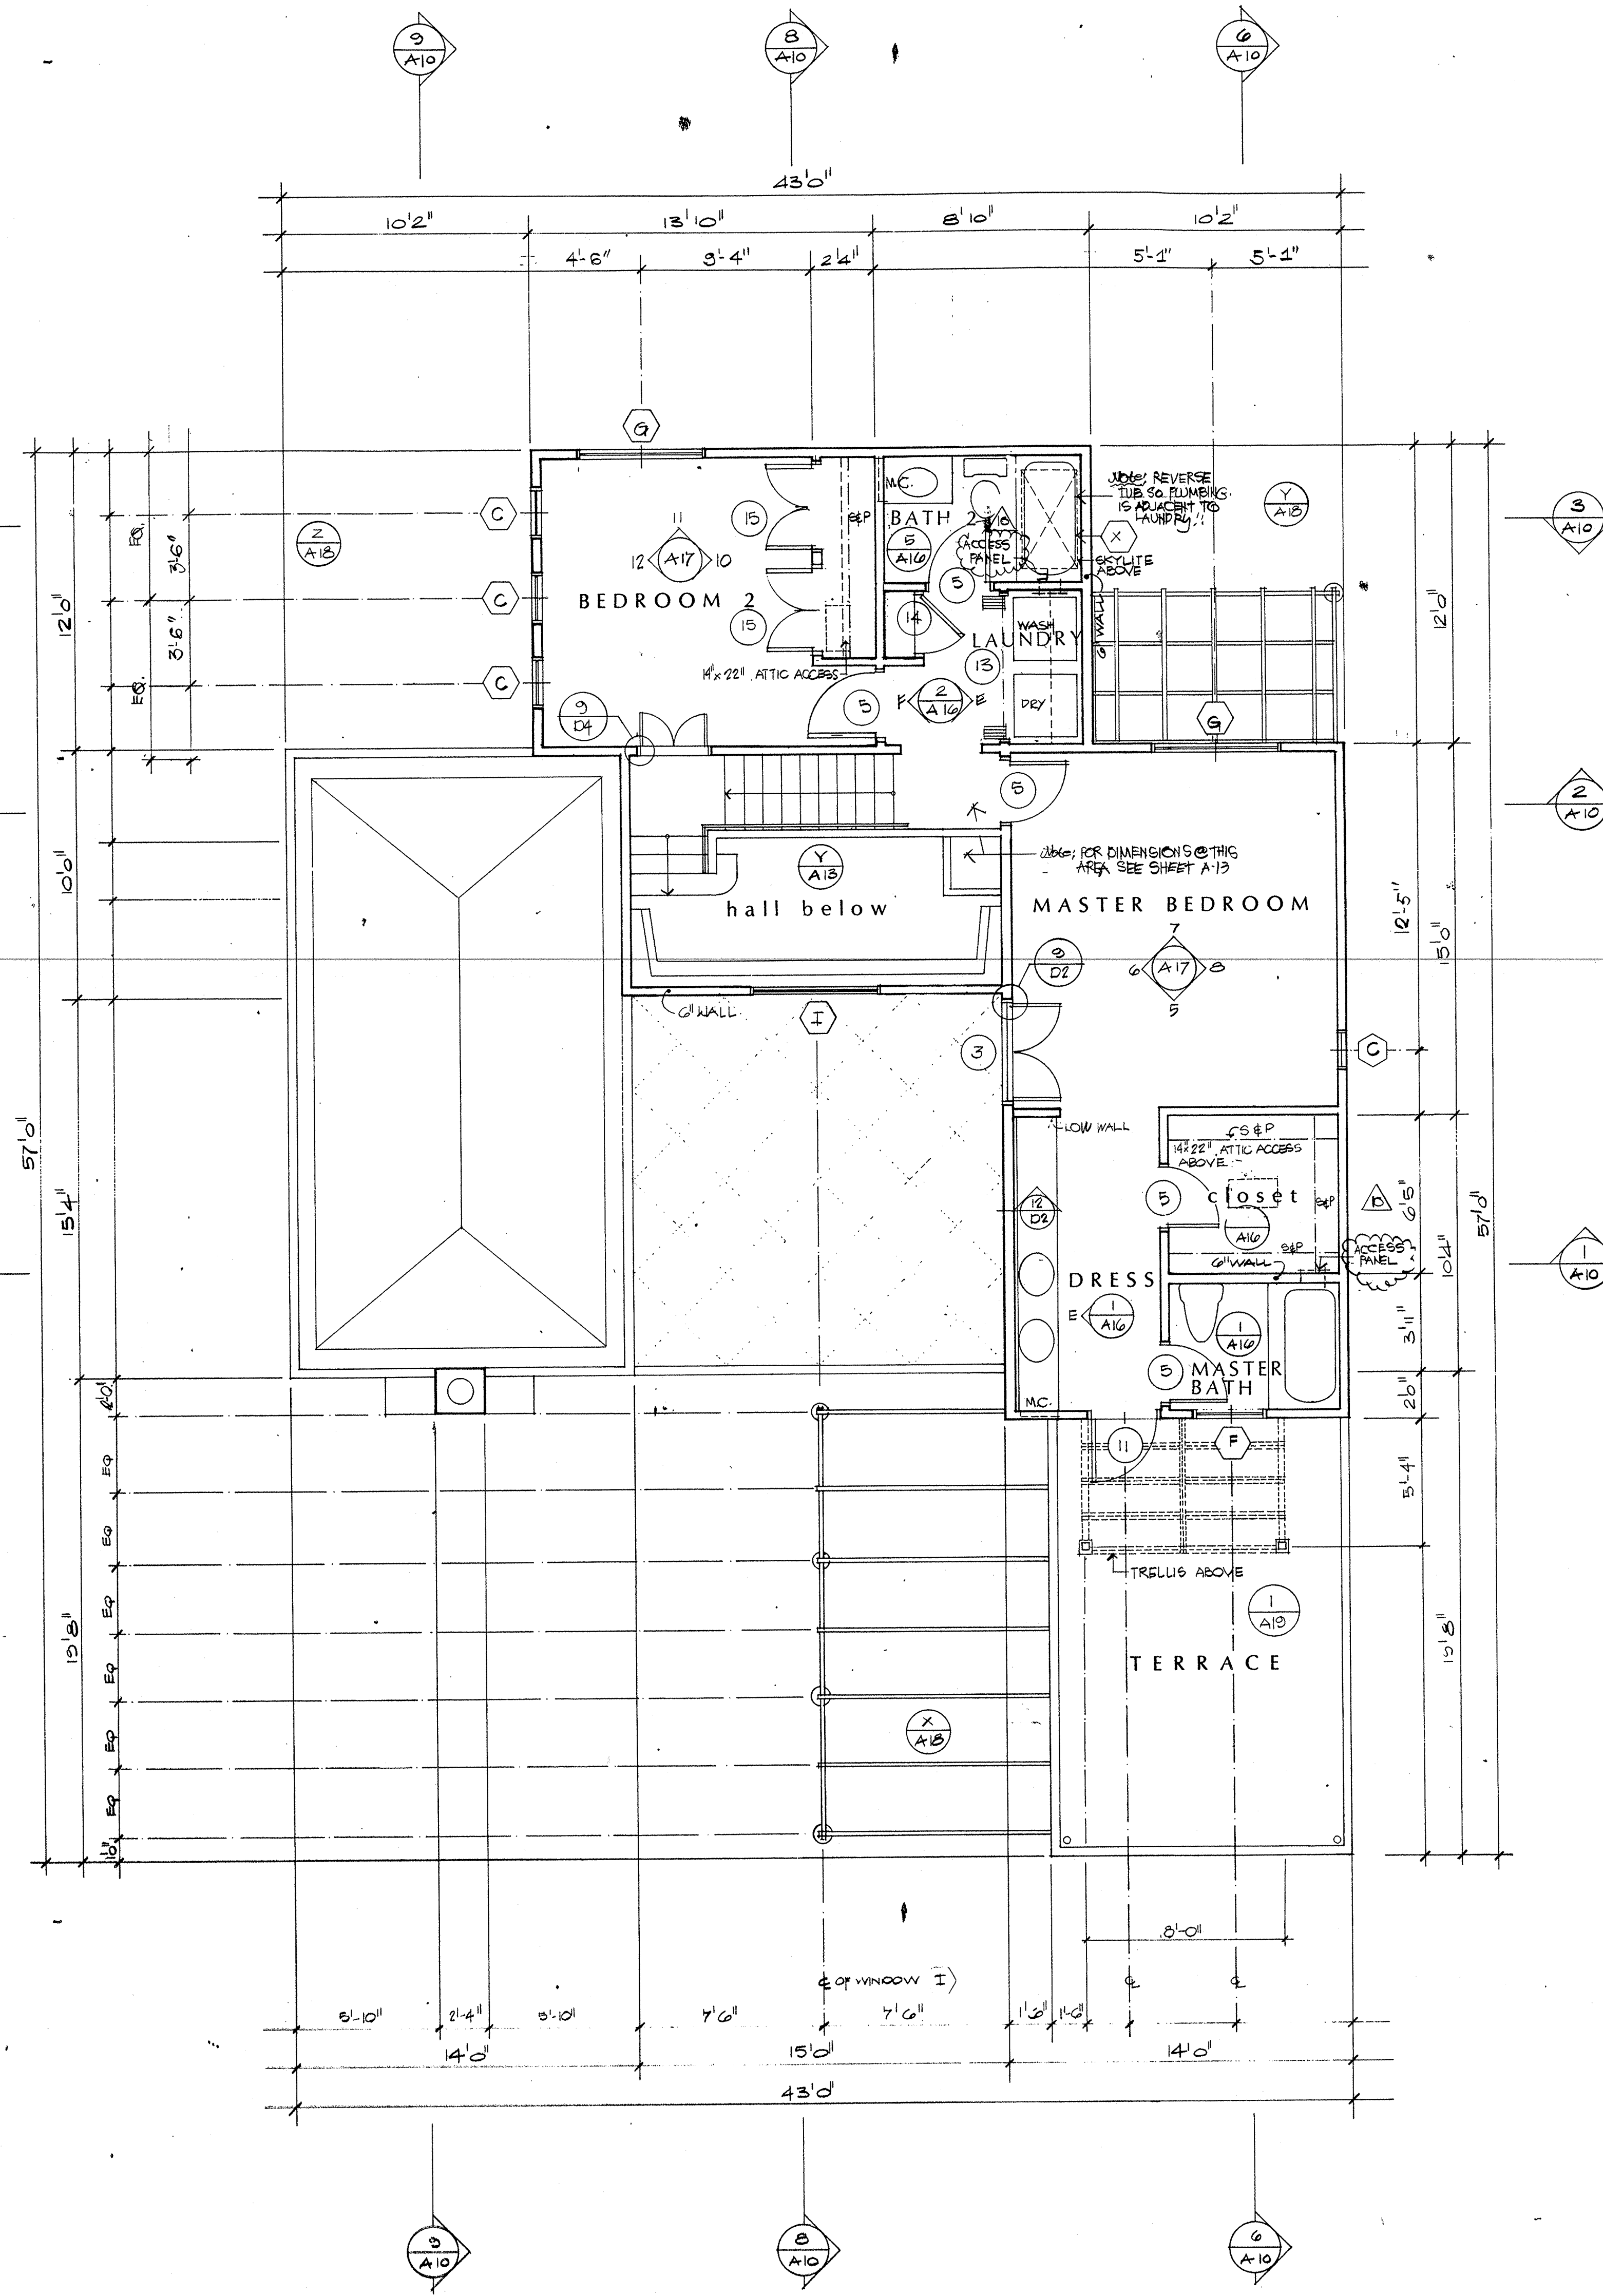

SECOND FLOOR

no.	date	by
1	8/23/85	PLUMBING ACCESS

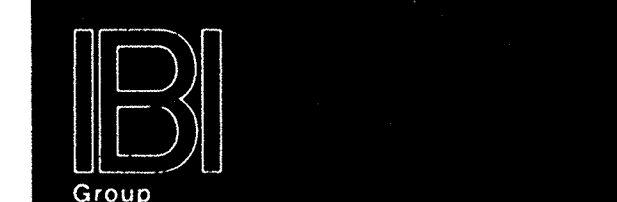

2865 E. Coast Highway
Suite 203
Camarillo, CA 93015
(818) 895-2390

project title

U • C • S • B

sheet title

UNIT 1
Floor Plan

scale	1/4" = 1'-0"	date	4/23/85
drawn		checked	
project no.	106	sheet no.	A-8

This drawing, as an instrument of service, is the property of the architect and may not be reproduced without their permission and unless the reproduction carries their name. All designs and other information shown on this drawing are for use on the specified project only and shall not be used otherwise without written permission of the architect.

Written dimensions shall have precedence over scaled dimensions. Contractors shall verify and be responsible for all dimensions and conditions on the job and the architect shall be informed of any variations from the dimensions and conditions shown on the drawing. Shop drawings shall be submitted to the architect for approval before proceeding with fabrication.