




SECTION THROUGH ROOF/SOLAR PANEL 3/4"=10"

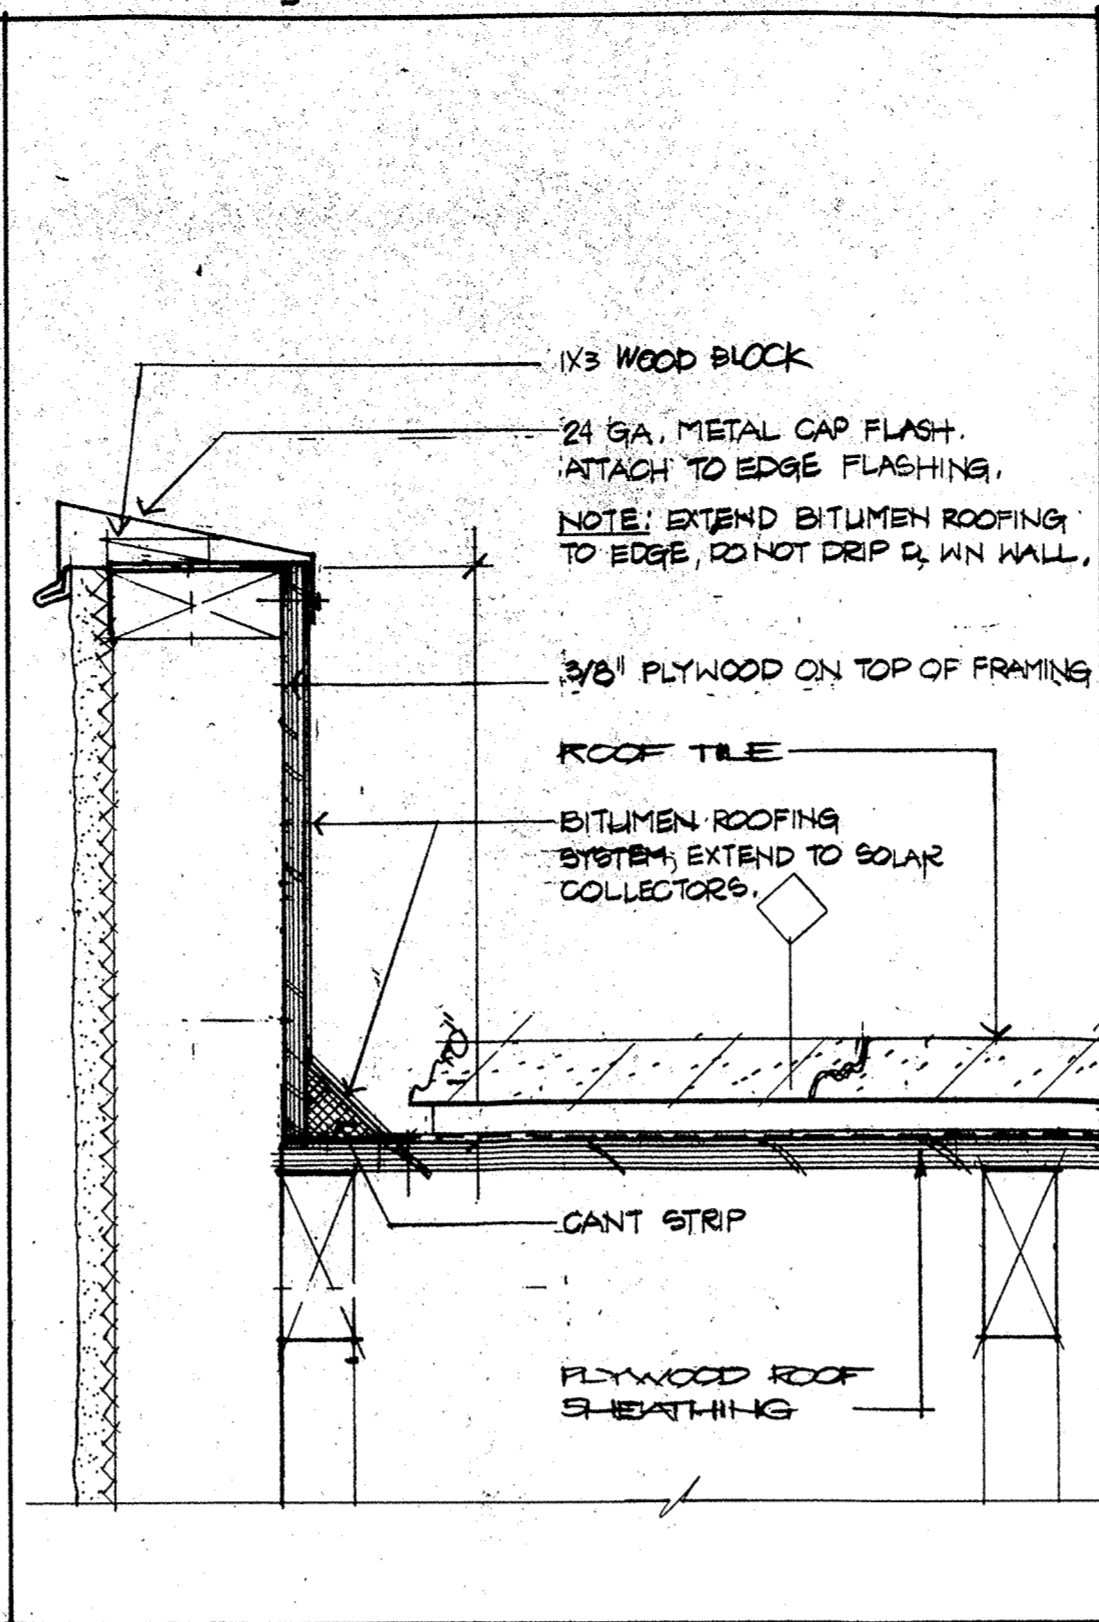


SECTION 3"=10"

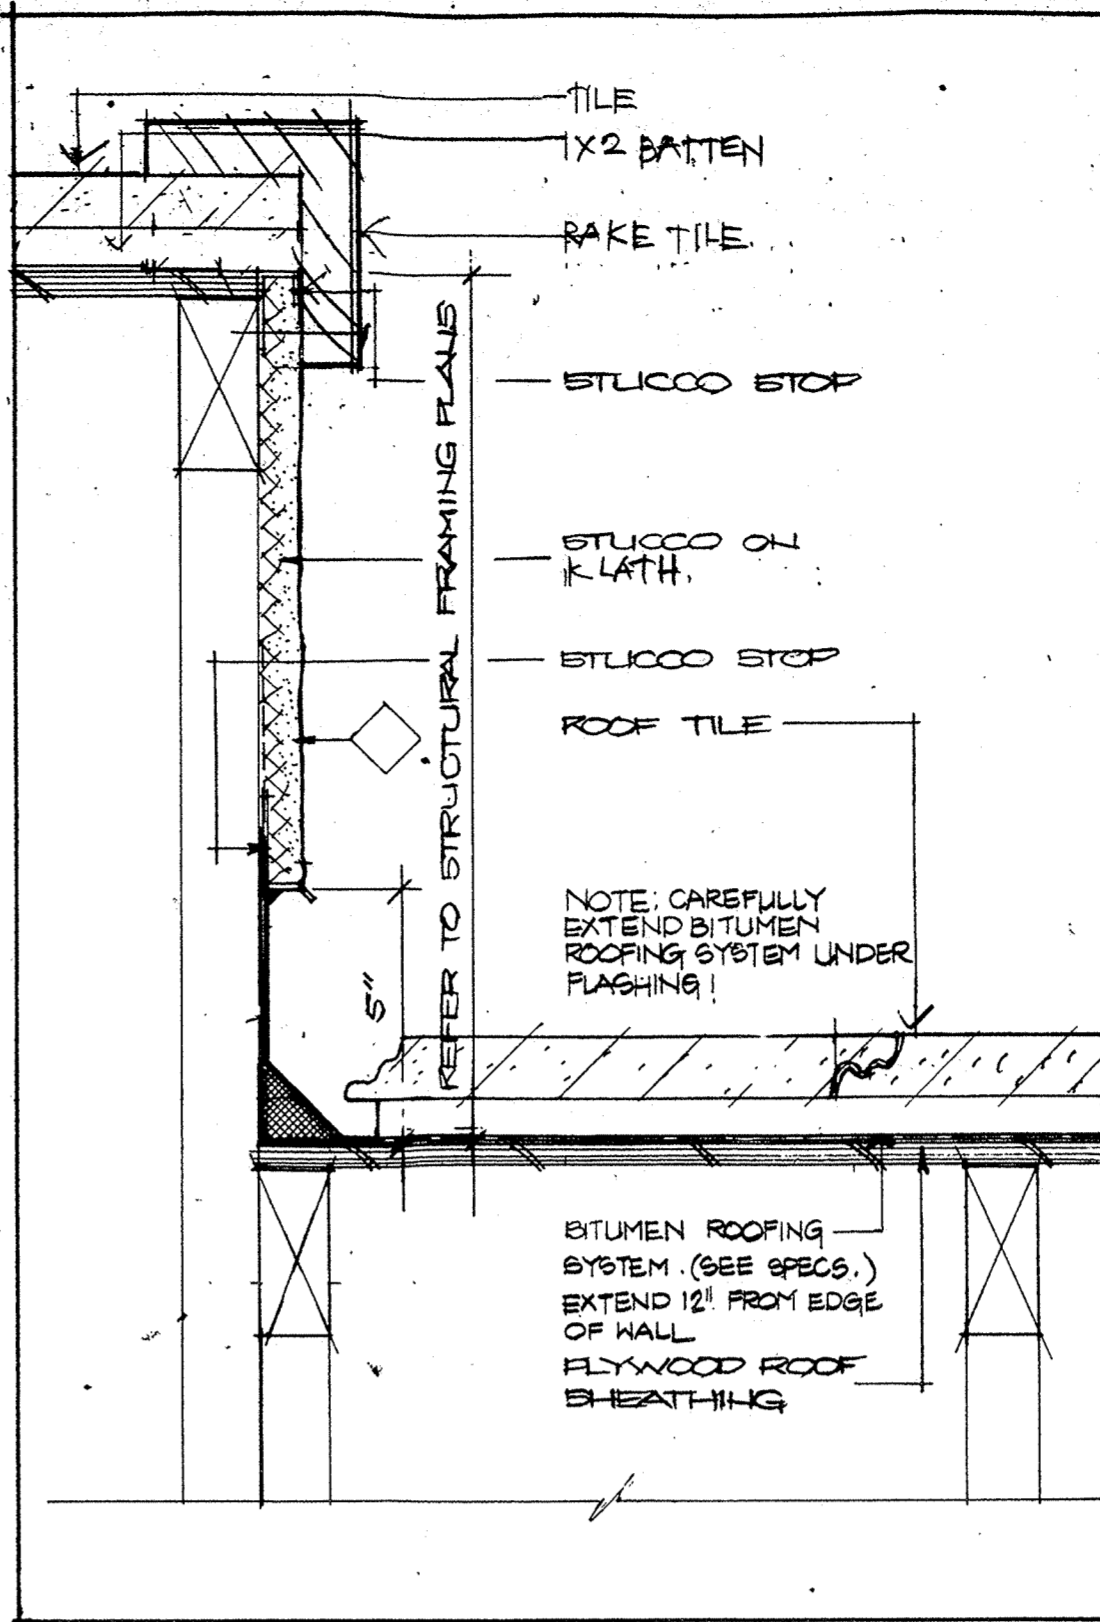


SECTION 3"=10"

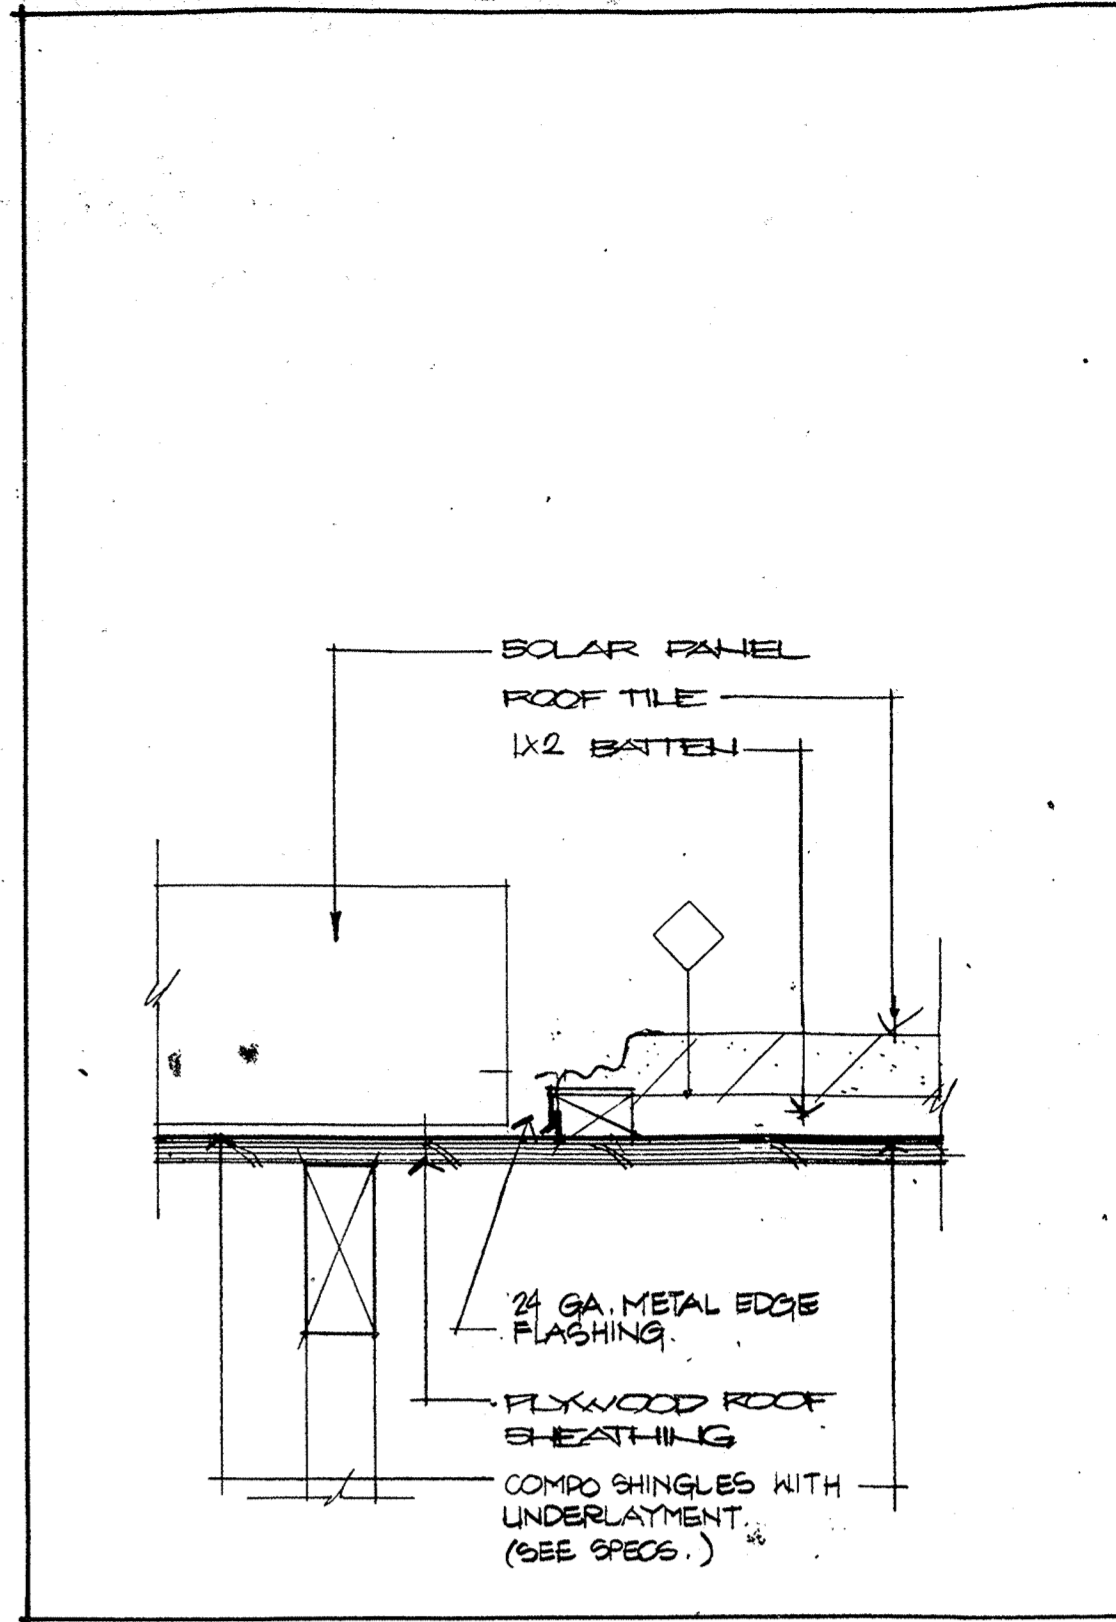


SECTION 3"=10"

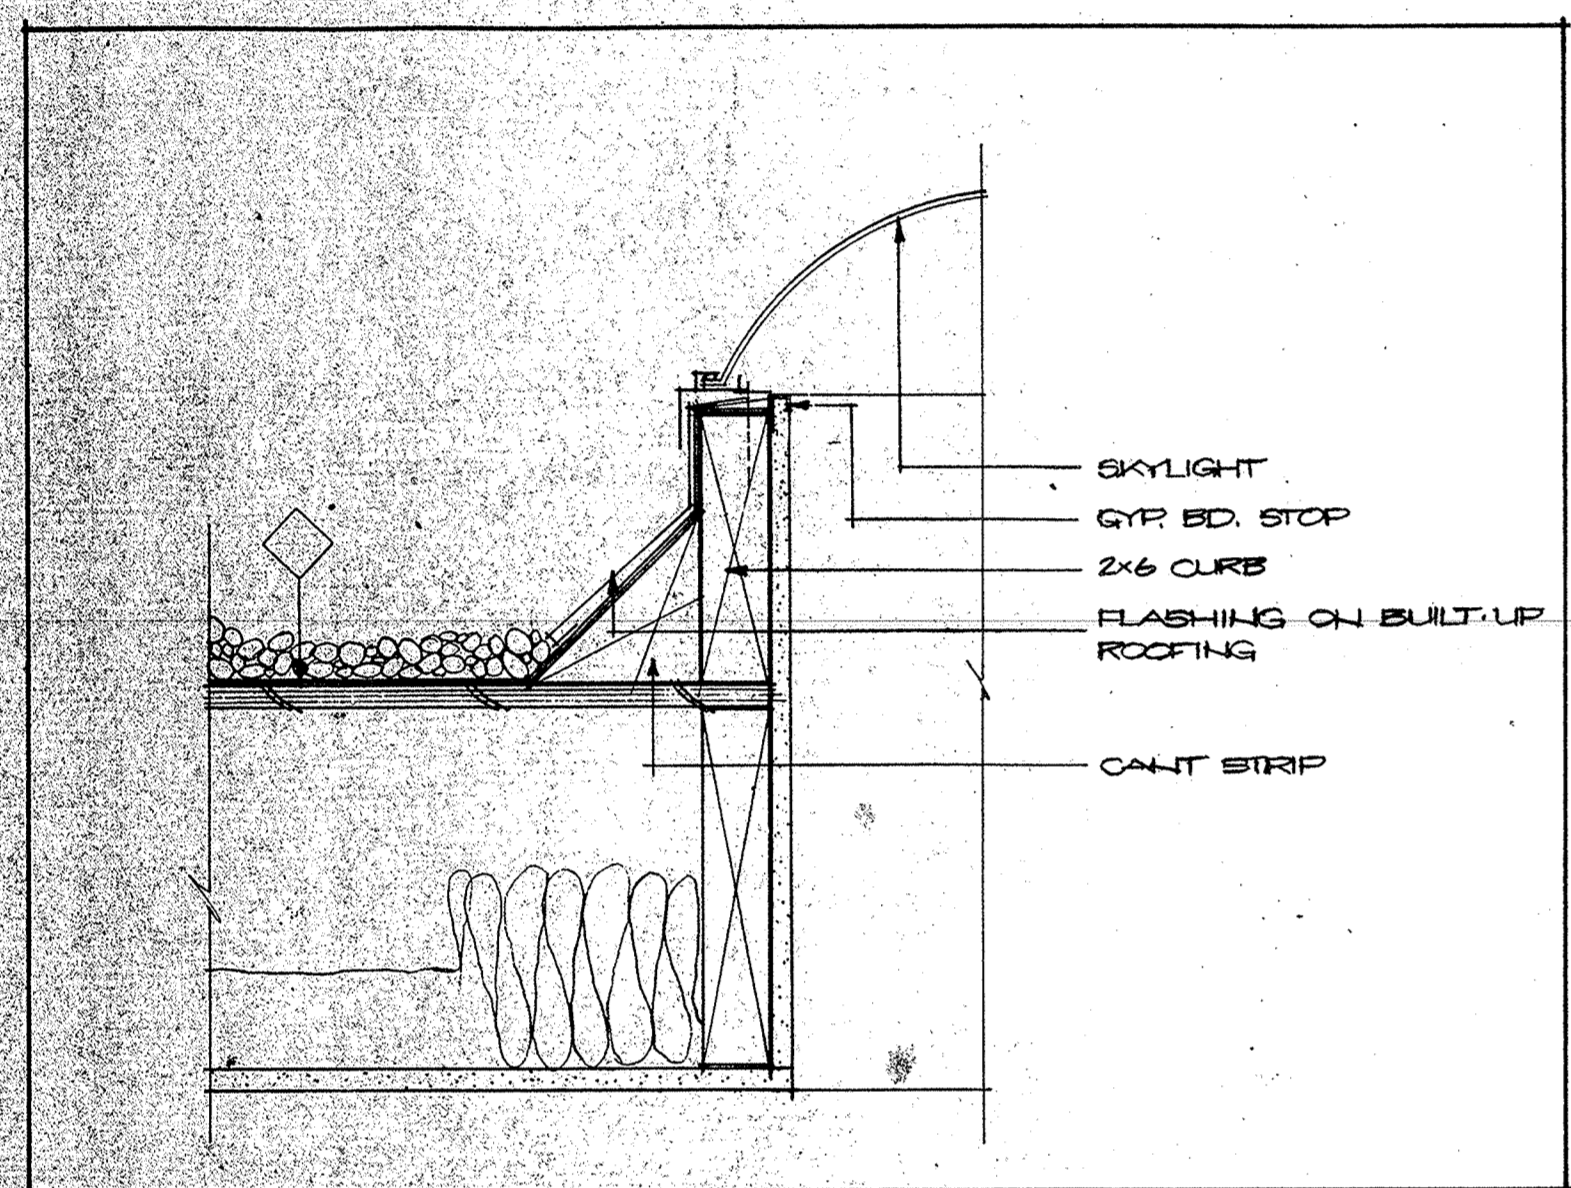


SECTION 3"=10"

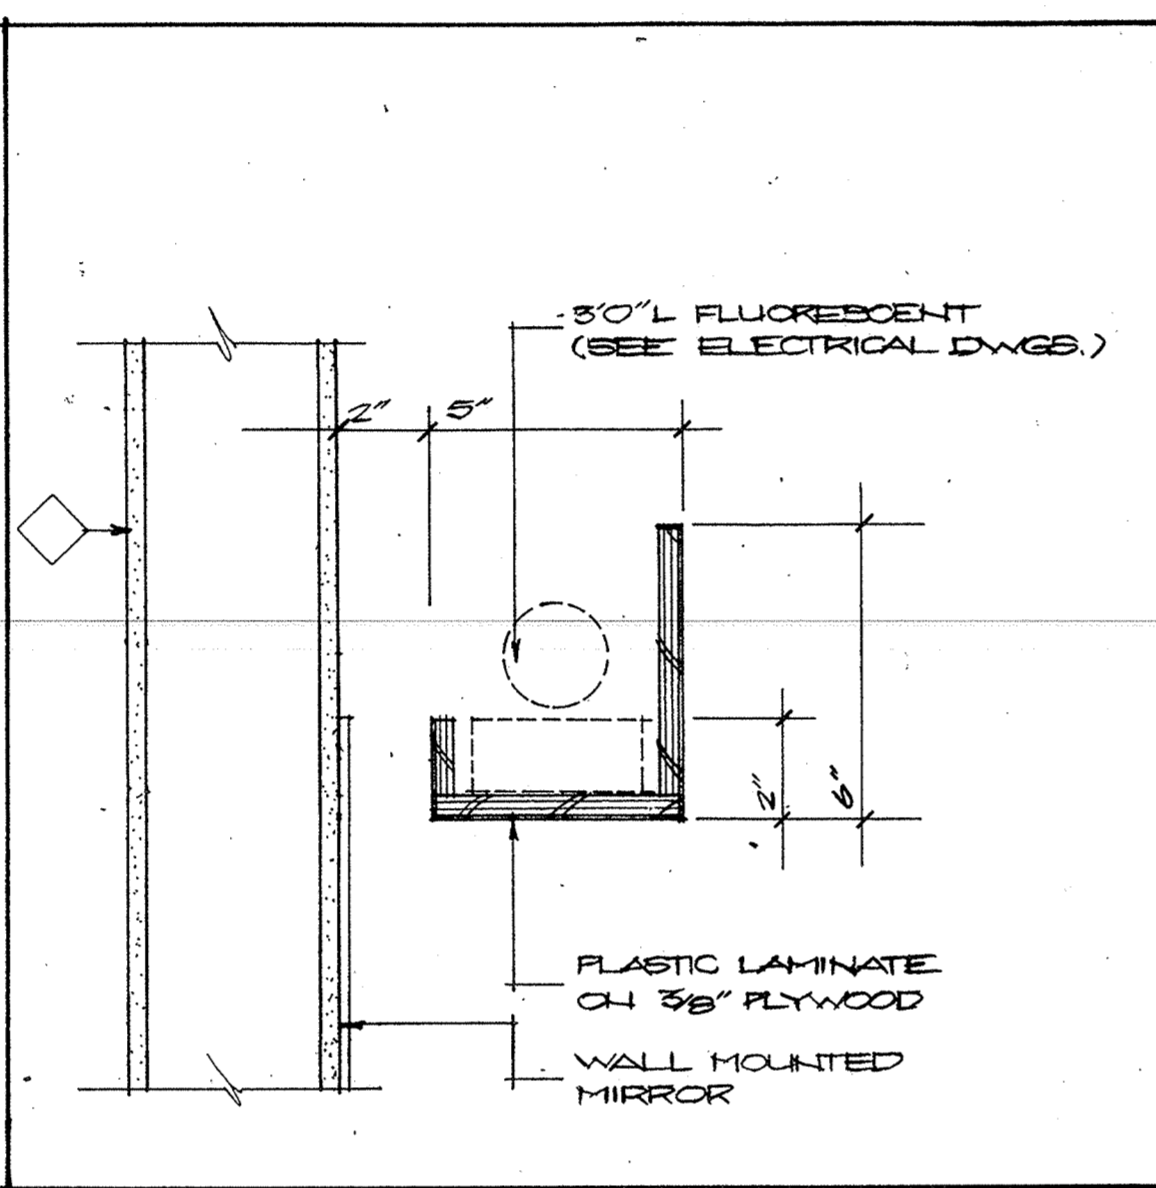


SECTION 3"=10"

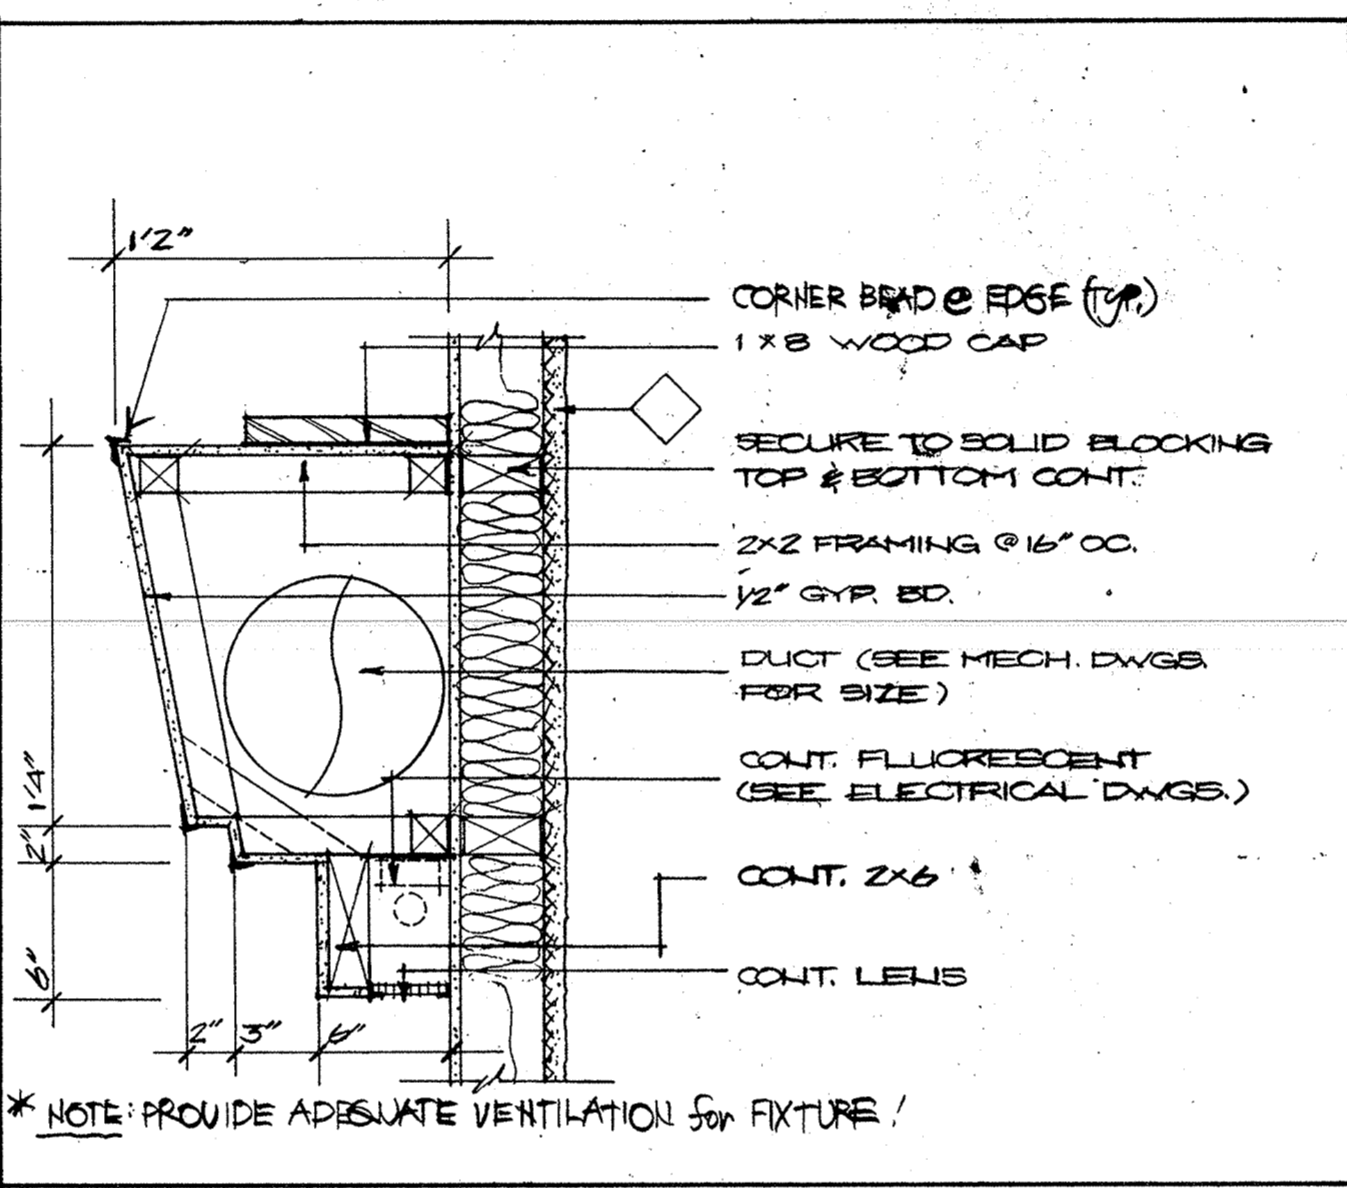


SECTION 1 1/2"=10"

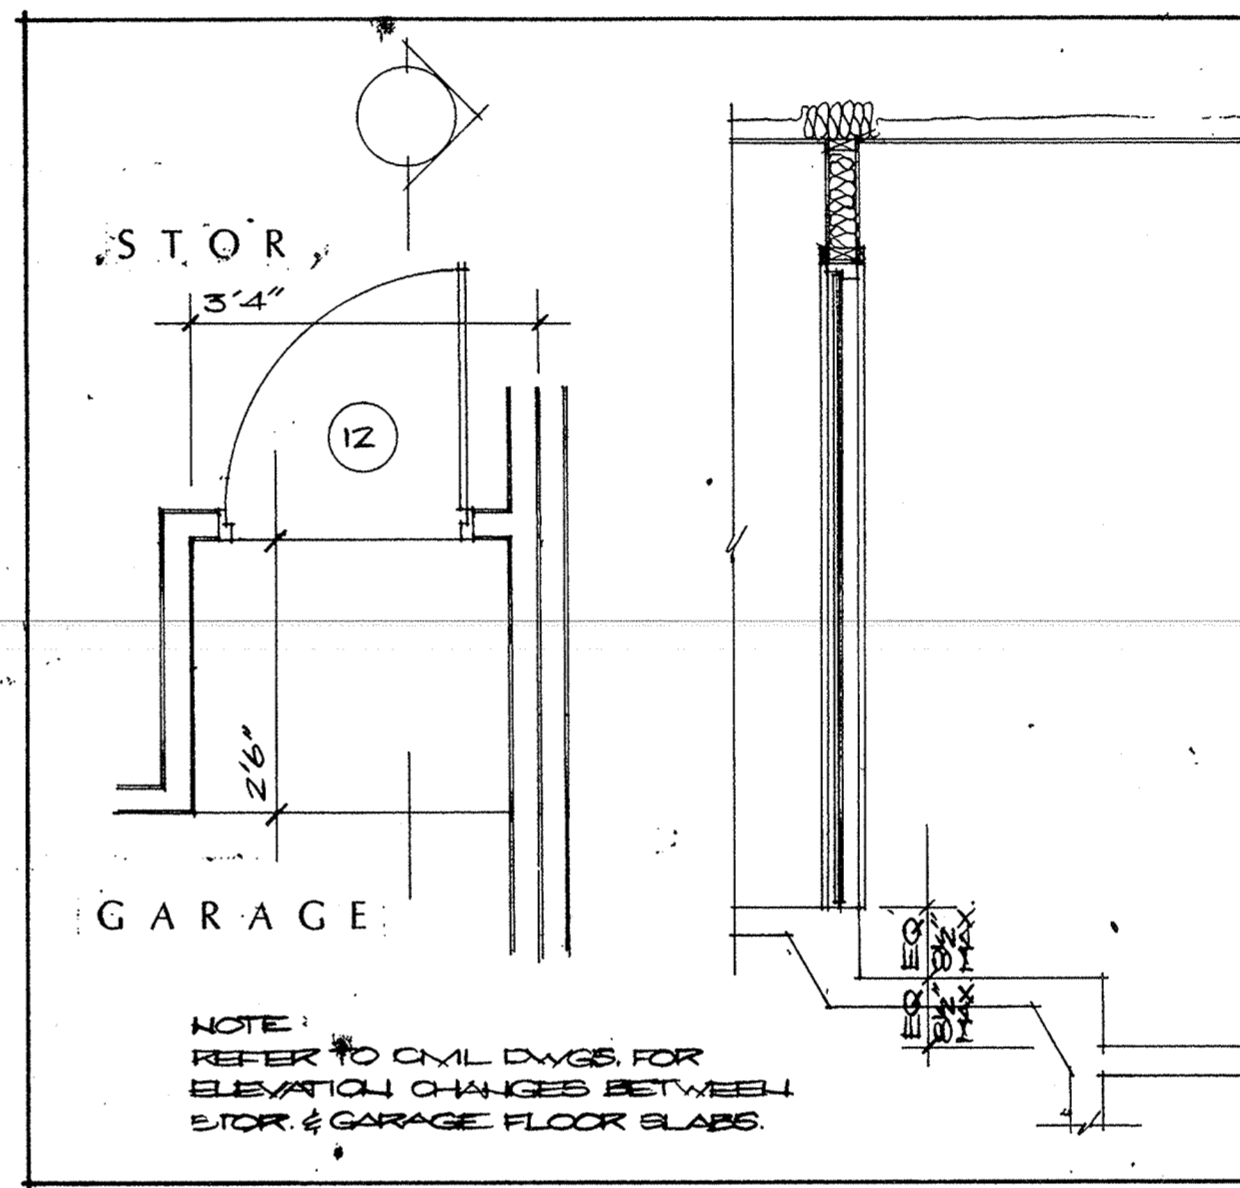


PLAN/SECTION 1/2"=10"

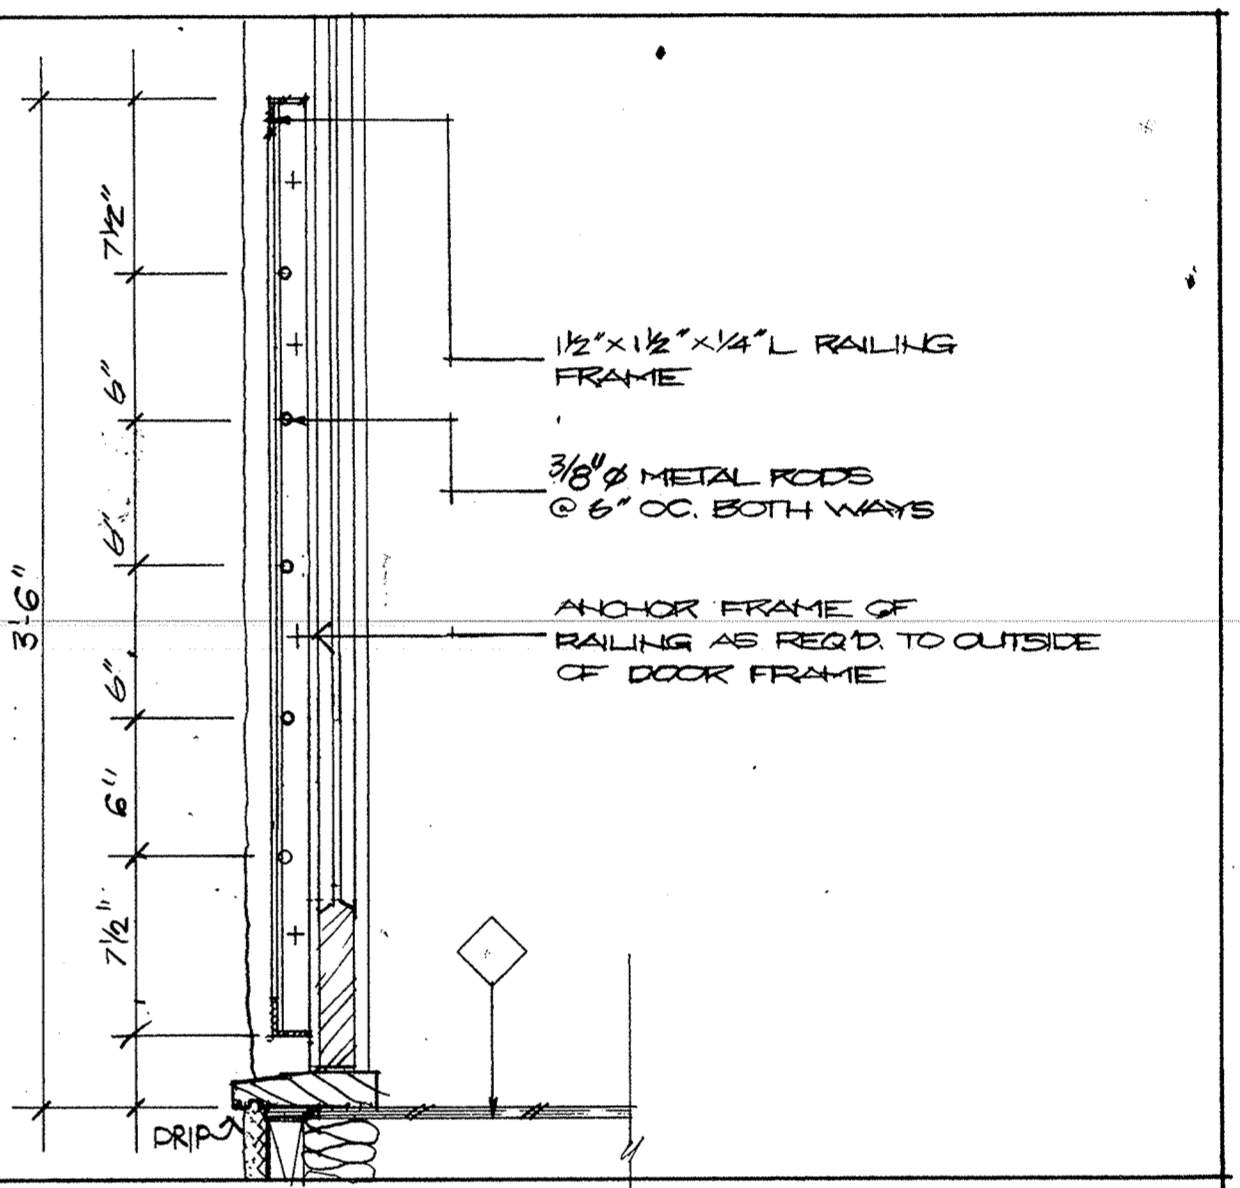


SECTION 1 1/2"=10"

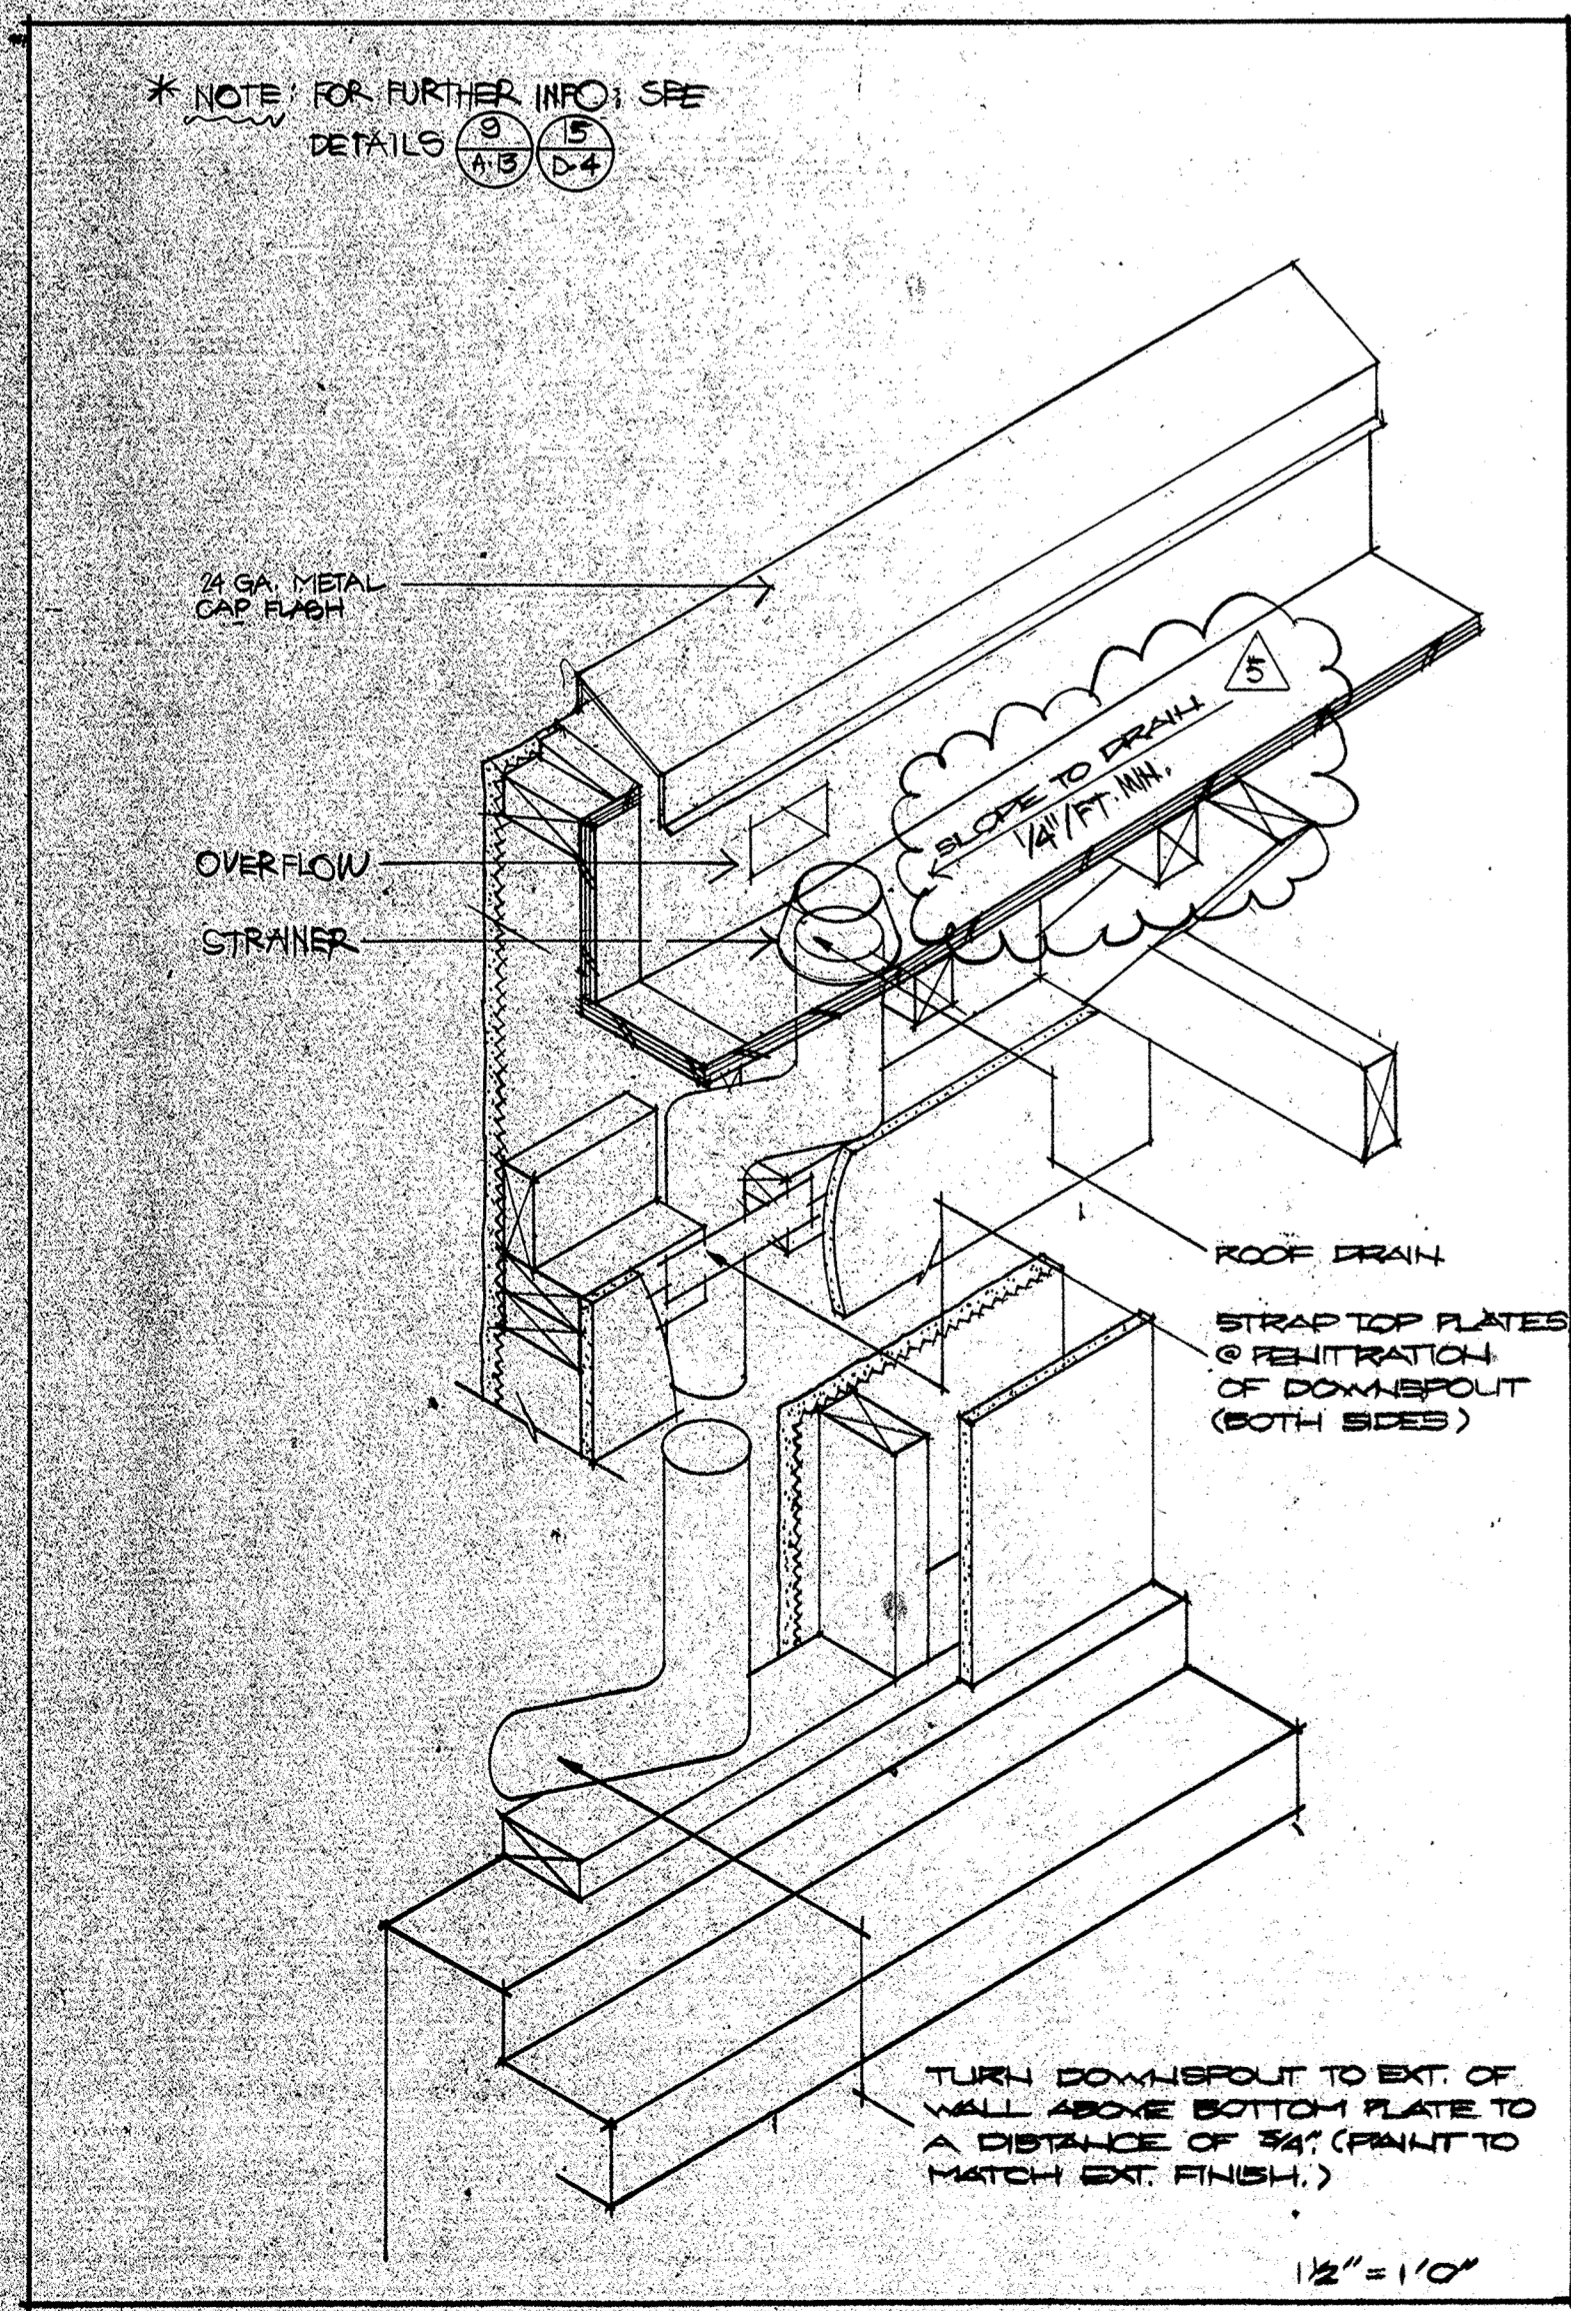


DRAIN/DNSPOUT ISOMETRIC 1/2"=10"

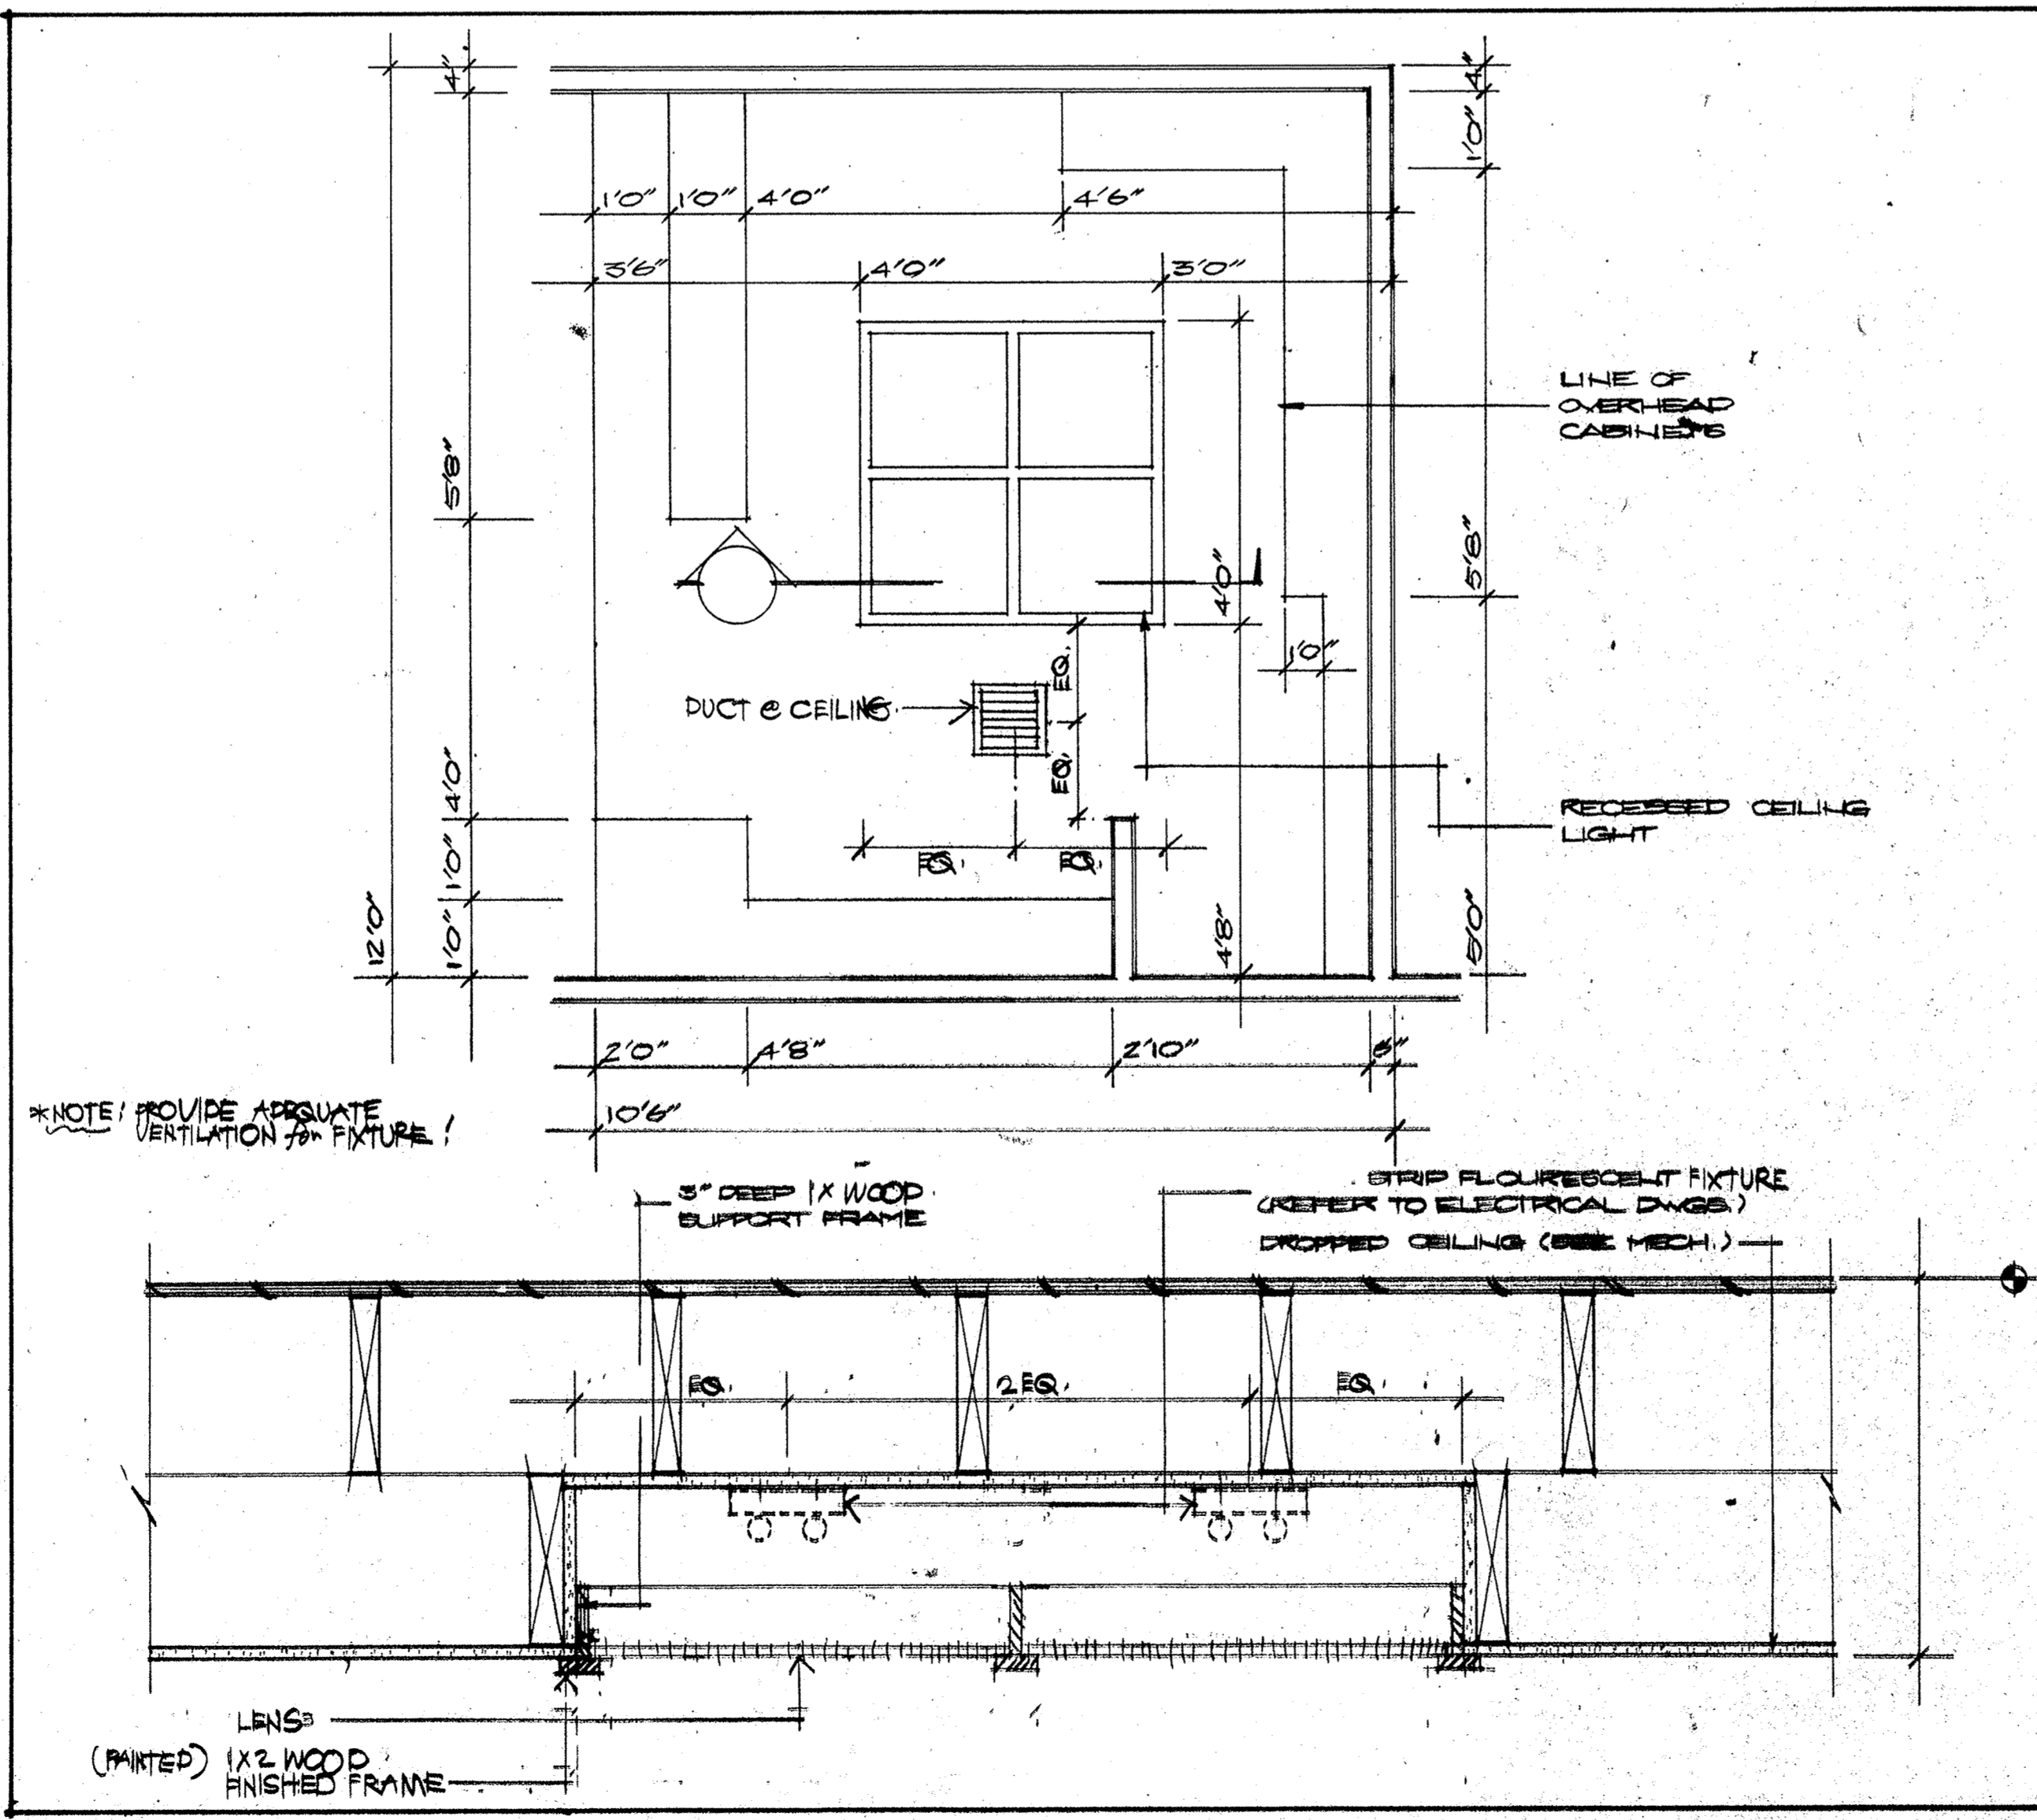

KITCHEN REFLECTED CEILING PLAN 1 1/2"=10"

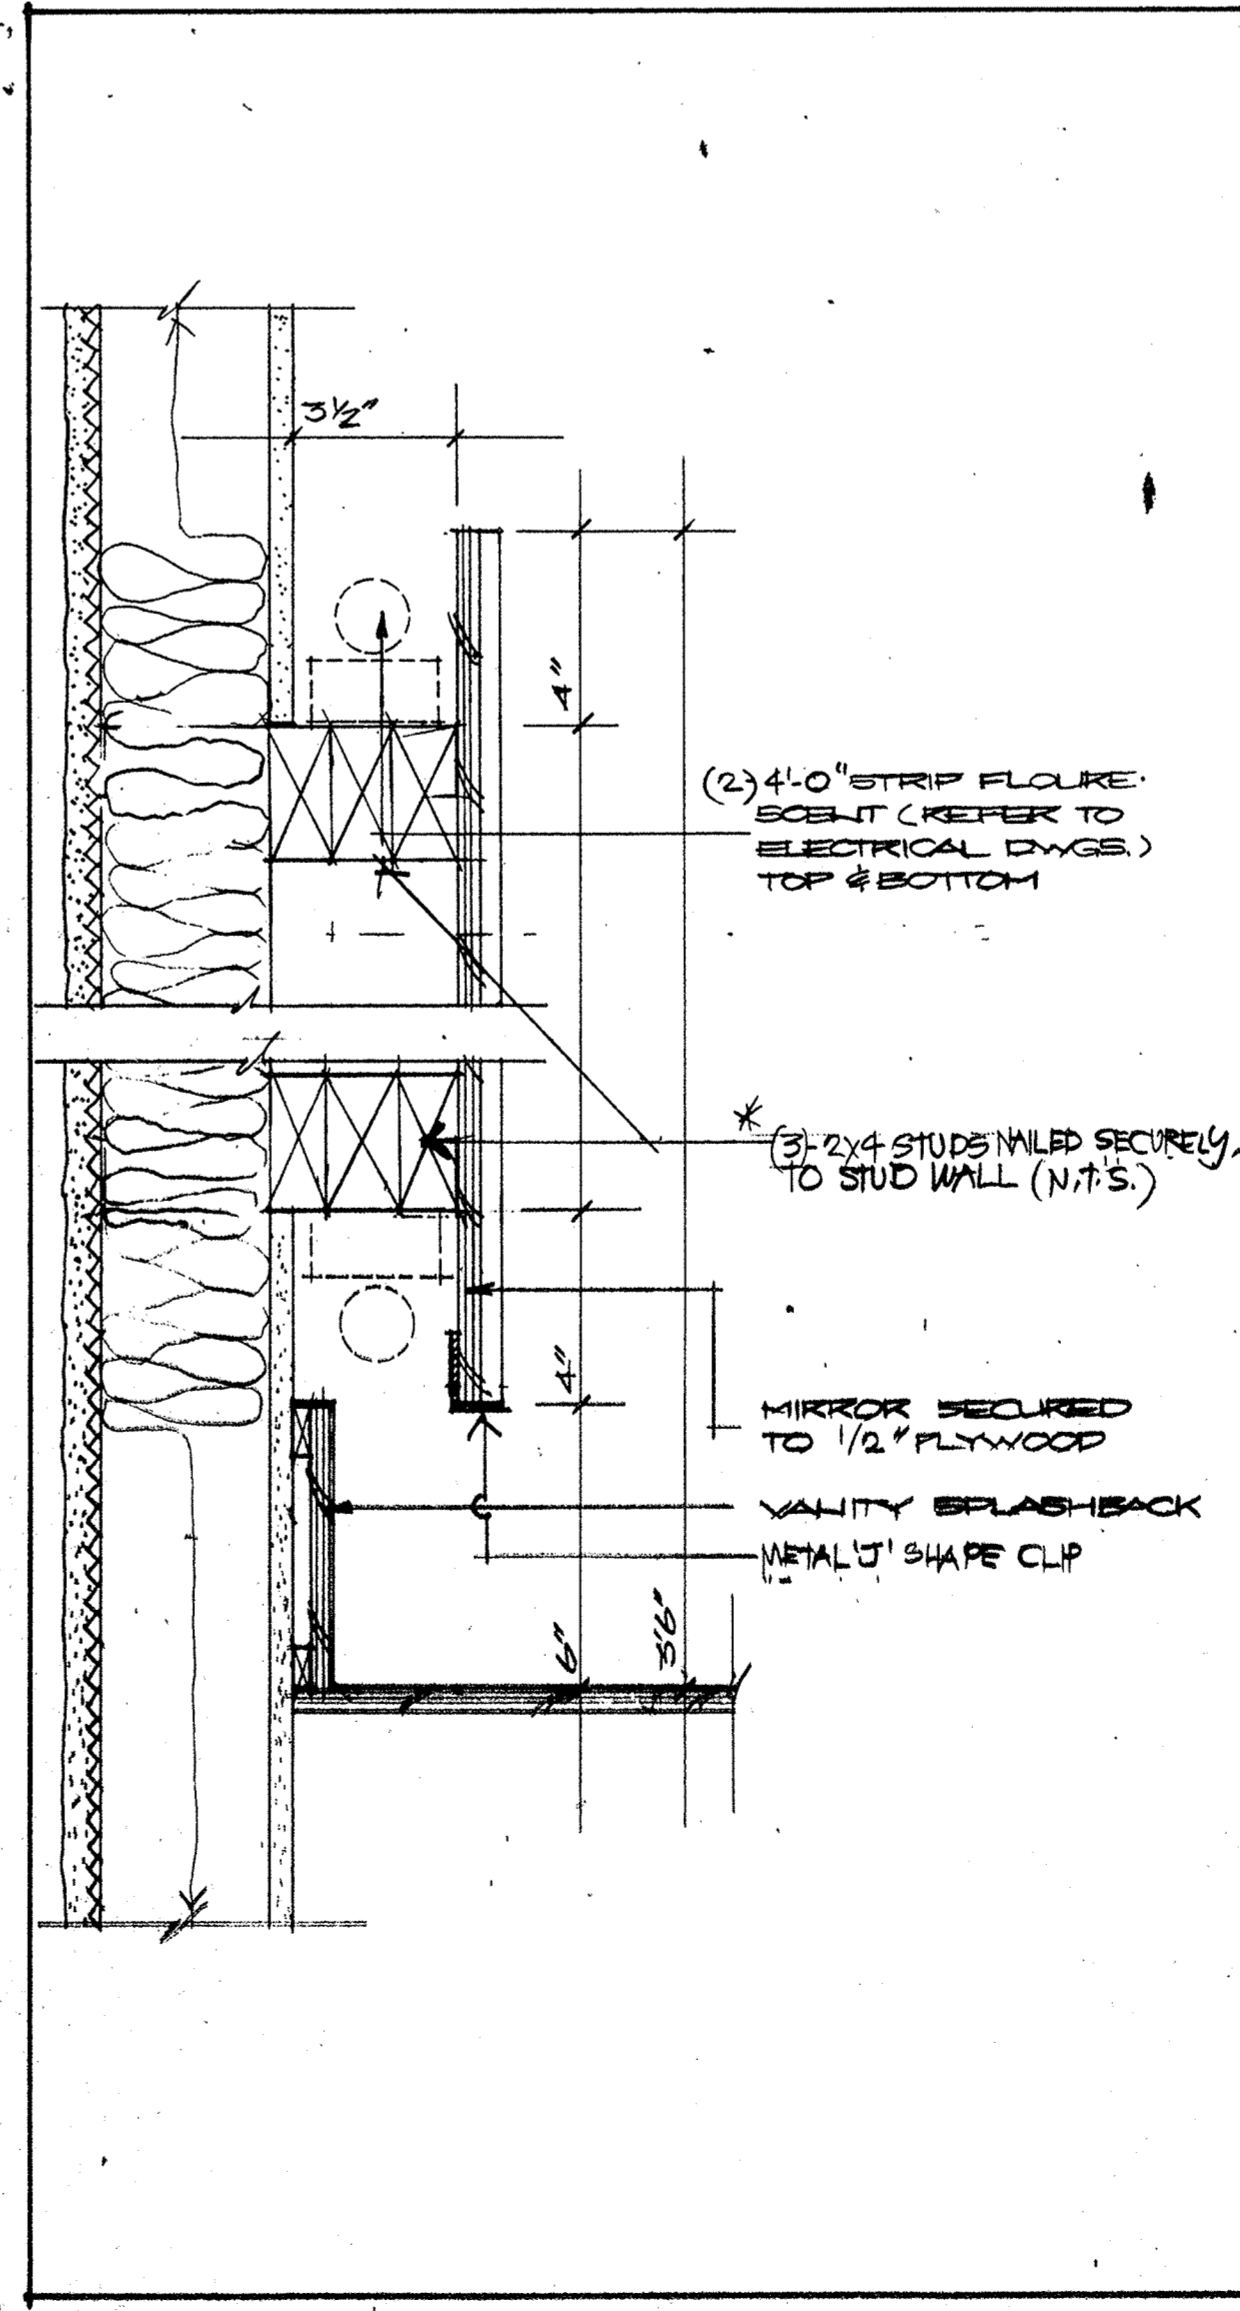

SECTION 3"=10"

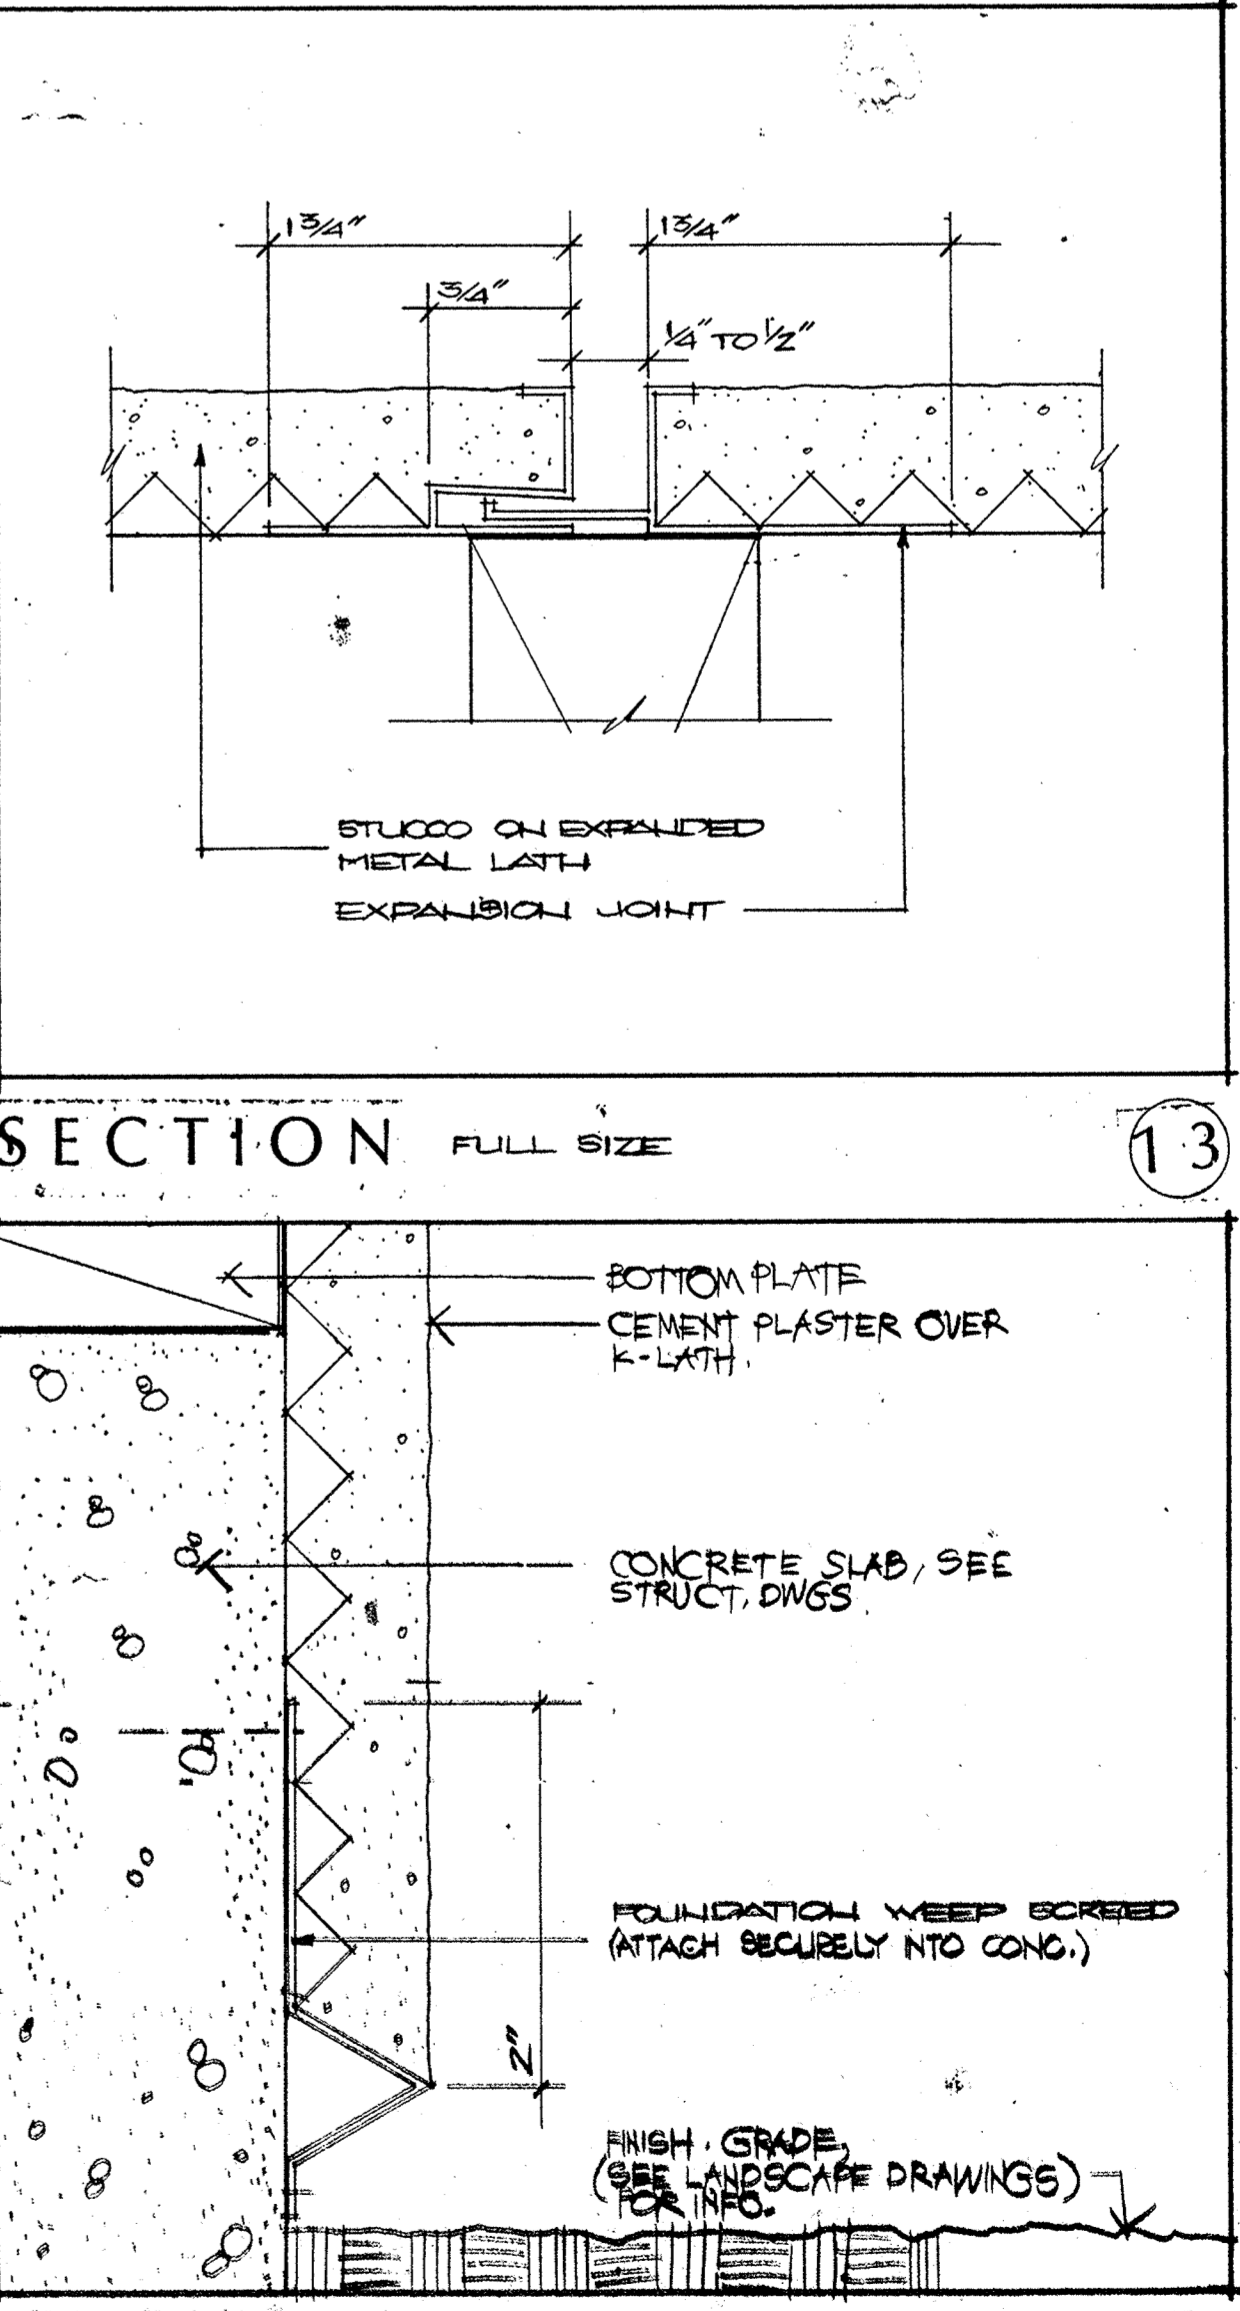

SECTION FULL SIZE 13

7/15/85	ed	SHAPE @ GUTTER.
no.	date	by
revision		
Architects and Planners		L. Paul Zajlen
359 San Miguel Drive Suite 200 Newport Beach, California 92660 (714) 644-4091		
consultants		
project title		
U.C.S.B.		
sheet title		
MISC. DETAILS		
scale AS NOTED	date 4/28/85	
drawn PLS	checked	
project no.	sheet no.	
10-6	D 2	

This drawing, as an instrument of service, is the property of the architect and may not be reproduced without their permission and unless the reproduction carries their name. All designs and other information shown on this drawing are for use on the specified project only and shall not be used otherwise without written permission of the architect.

Written dimensions shall have precedence over scaled dimensions. Contractors shall verify and be responsible for all dimensions and conditions on the job and the architect shall be informed of any variations from the dimensions and conditions shown on the drawing. Shop drawings shall be submitted to the architect for approval before proceeding with fabrication.