


UNIT ELECTRICAL SYMBOLS LIST:

- 120V., 15A., DUPLEX CONVENIENCE RECEPTACLE MTD. 6+6" A.F.F. OR AS NOTED.
- 120V., 15A., DUPLEX RECEPTACLE, BOTTOM HALF SWITCHED FOR LIGHTING.
- 120V., 15A., DUPLEX CONVENIENCE RECEPTACLE MTD. 6+6" ABOVE COUNTER OR SPLASH.
- 120V., 15A., G.P.I.-TYPE RECEPTACLE MTD. 6+6" ABOVE COUNTER OR SPLASH.
- 120V., 15A., DUPLEX RECEPTACLE PROTECTED BY G.P.I. CKT. MTD. 6+6" ABOVE COUNTER OR SPLASH.
- 120V., 15A., W.P. RECEPTACLE PROTECTED BY G.P.I. CKT. 8+12" A.F.F..
- 120V., 20A., SINGLE RECEPTACLE MTD. IN UNDER-SINK SPACE, OR AS NOTED.
- 125/250V., 3P, 4W. GROUNDING-TYPE RECEPTACLE, 30A..
- 125/250V., 3P, 4W. GROUNDING-TYPE RECEPTACLE, 50A..
- TELEPHONE OUTLET BOX 6+12 A.F.F..
- TELEVISION OUTLET BOX 6+12 A.F.F..
- J-BOX FOR WALL MOUNTED INCANDESCENT FIXTURE. REFER TO ARCH'L DWG'S. FOR MTG. HEIGHT.
- J-BOX FOR SURFACE MTD. INCANDESCENT FIXTURE.
- RECESSED FIXTURE CAN WITH THERMAL PROTECTION, TRIM PER OWNER.
- PUSH BUTTON CONTROL DEVICE 6+48" A.F.F..
- PHOTOCELL-TYPE SMOKE DETECTOR MTD. WITHIN 12" OF CEILING.
- OUTLET BOX FOR DOOR CHIME DEVICE MTD. WITHIN 12" OF CEILING.
- THERMOSTAT OUTLET BOX 6+48".
- COMPUTER OUTLET BOX PROVIDE 6" G. TO PANEL A.

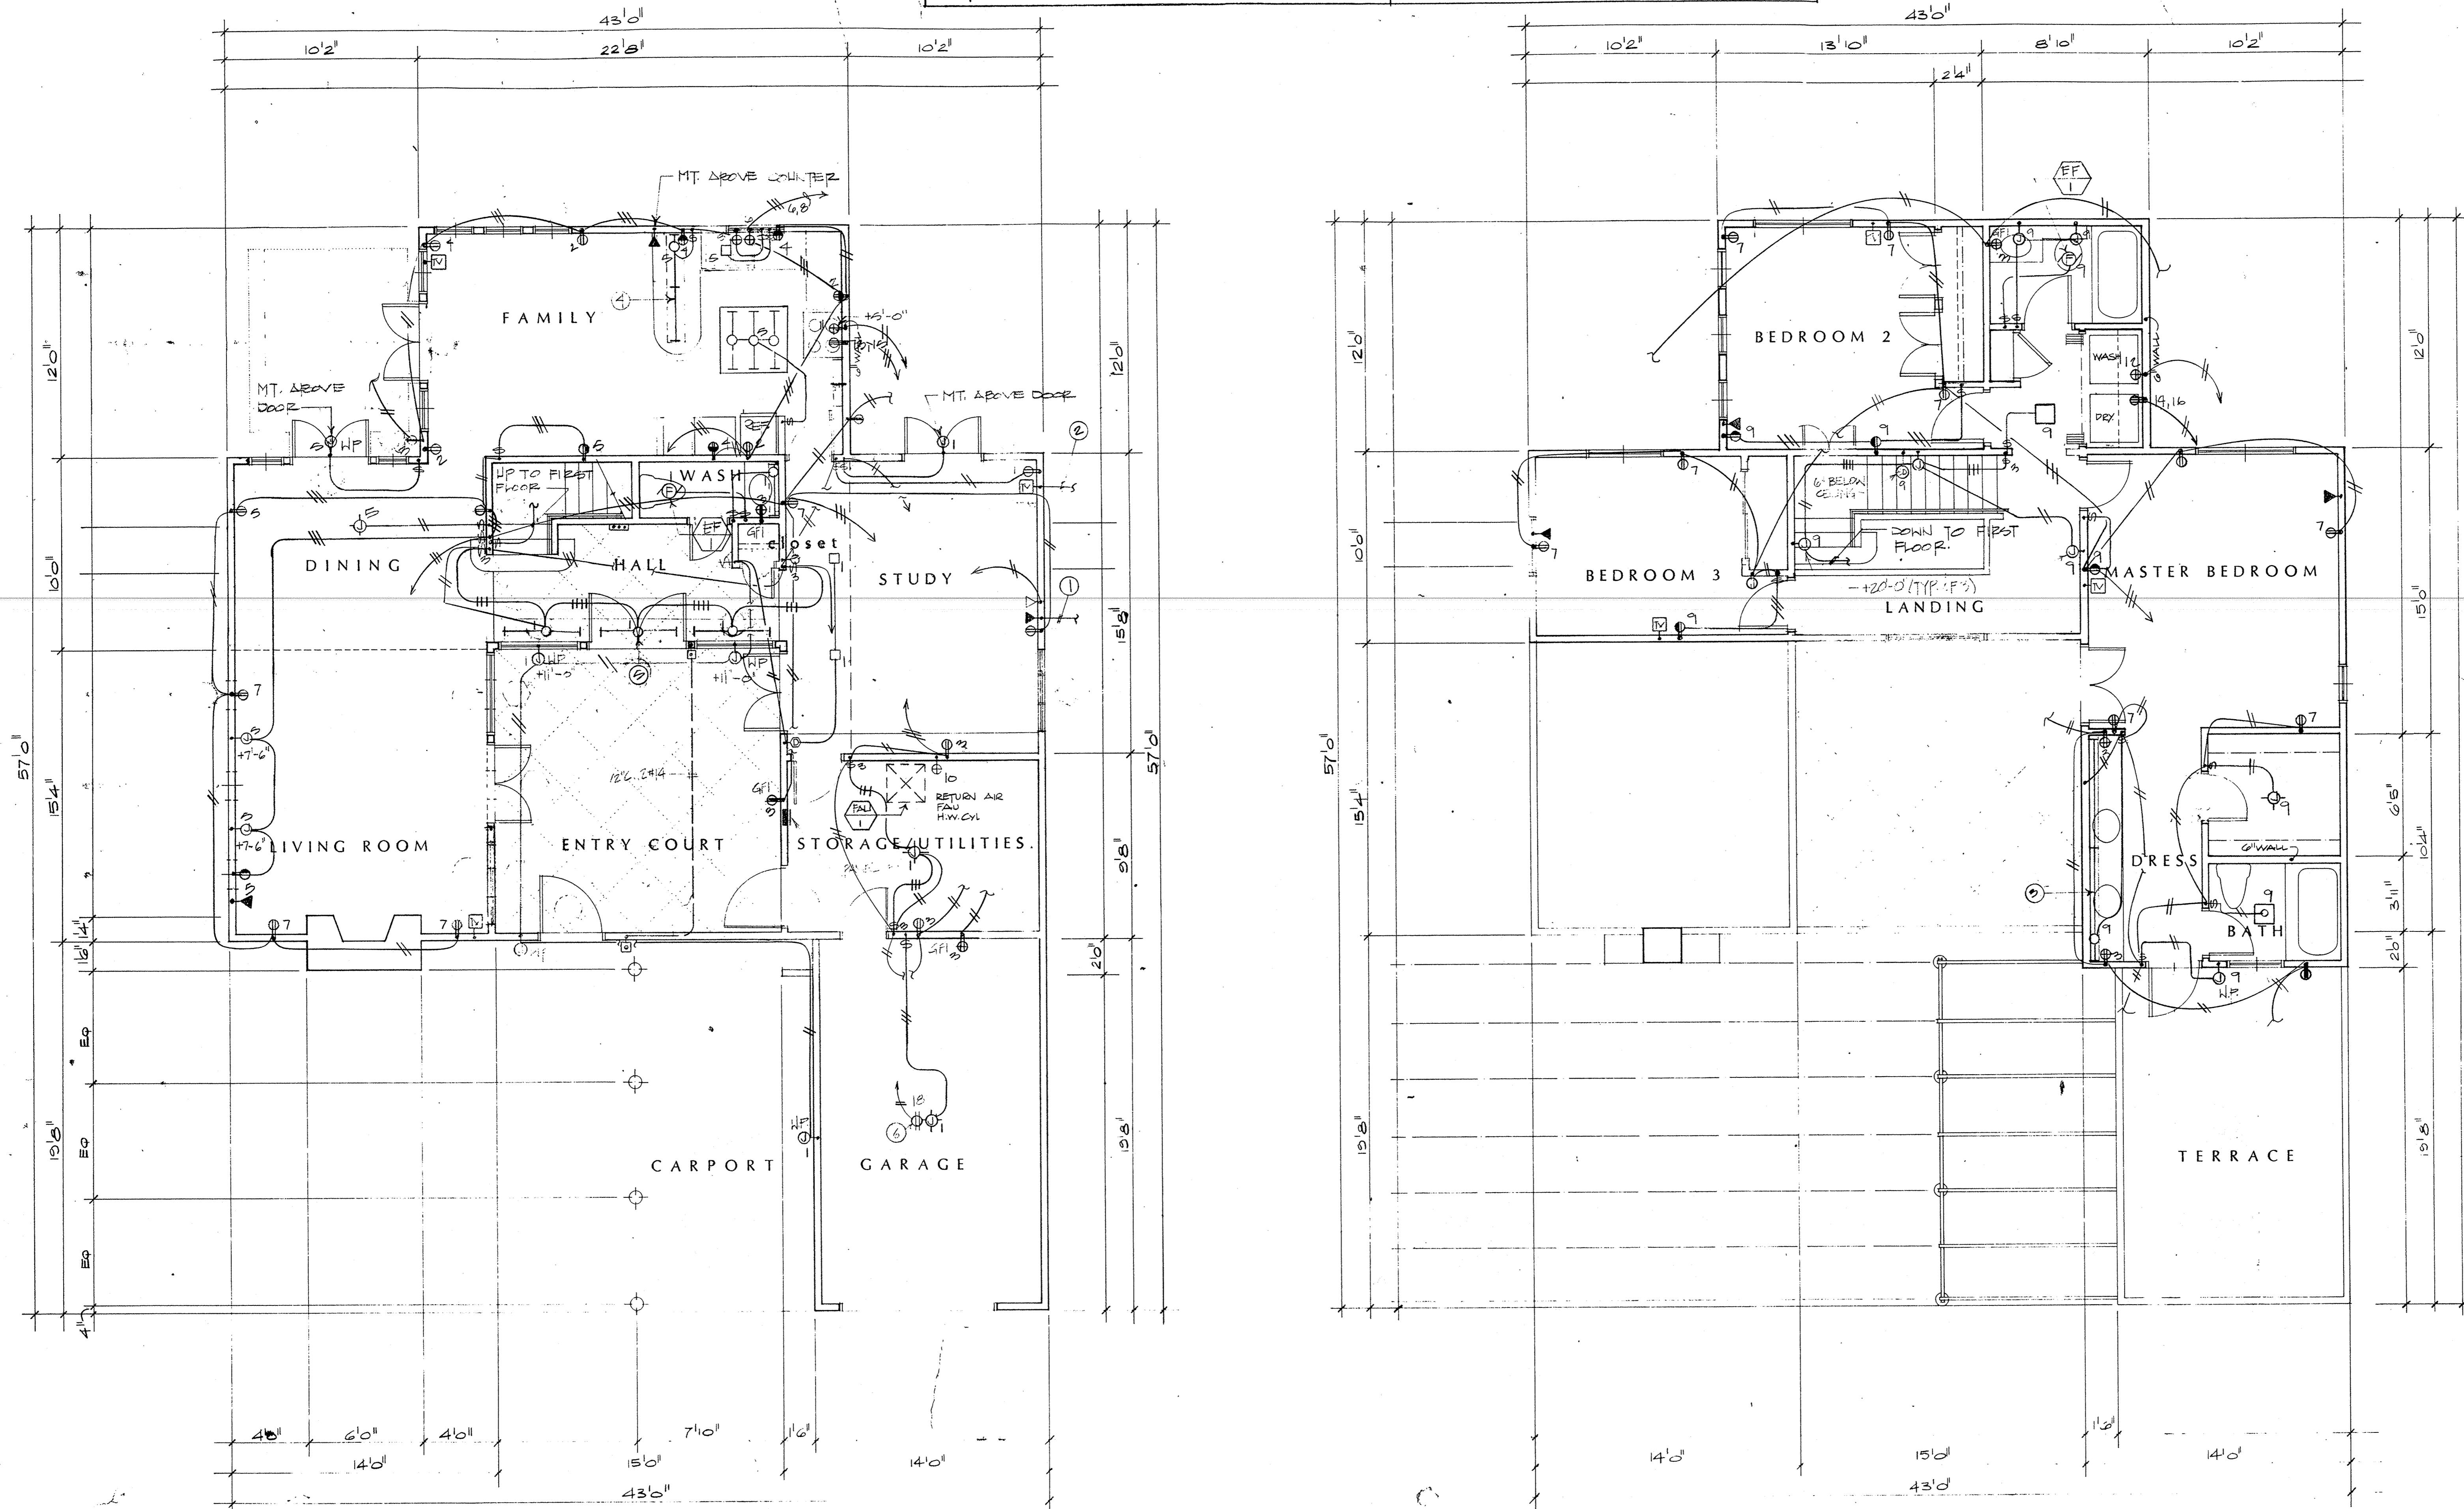

- ELECTRICAL PLAN NOTES:**
- 1 PROVIDE 1/2" CO. TO TELEPHONE BACKBOARD FROM NEAREST OUTLET BOX, SEE SITE PLAN, SHEET E-1 AND DETAIL (A) FOR LOCATION.
  - 2 SAME AS (1) EXCEPT TELEVISION BACKBOARD.
  - 3 (2) 11" G. LENGTH STRAPPED STRIP FLOOR FIXTURES MTD. BEHIND MIRROR. REFER TO DETAIL (A).
  - 4 FLUORESCENT FIXTURE SURFACE MTD. UNDER CABINET.
  - 5 FLUORESCENT FIXTURE SURFACE MTD. ABOVE LEDGE, SEE (A).
  - 6 RECEPTACLE MOUNTED ON COUNTER FOR GARAGE USE ONLY.

FIRST FLOOR ELECTRICAL PLAN  
SCALE: 1/4" = 1'-0"

no.	date	by
revision		
<b>IBI</b> Group		
Architects and Planners		L. Paul Zajten
consultants		
<b>RWR</b> ARCHITECTS		
250 ARWAY AVENUE SUITE 600 • COSTA MESA, CA 92626 714/440-9701		
05-40-1015		
project title		

U • C • S • B

**UNIT 2  
ELECTRICAL  
FLOOR PLAN**

scale	1/4" = 1'-0"	date	
drawn	J. BIDEY	checked	J. BIDEY
project no.	106	sheet no.	E-3
			OF 10

This drawing is an instrument of service of the property of the architect and may not be reproduced without their permission and unless the reproduction carries their name. All design and other information shown on this drawing are for use on the specified project only and shall not be used elsewhere without written permission of the architect.

Written dimensions shall have precedence over scaled dimensions. Contractors shall verify and be responsible for all dimensions and conditions of the job and the architect shall be informed of all variations from the dimensions and conditions shown on the drawing. Shop drawings shall be submitted to the architect for approval before proceeding with fabrication.

WALTON ELECTRIC CORP.  
110 Box 1516  
321 S. Vermont  
Glendora, CA 91740