


ENTRY COURT/HALL


F ENTRY COURT/HALL

D ENTRY COURT/HALL


B

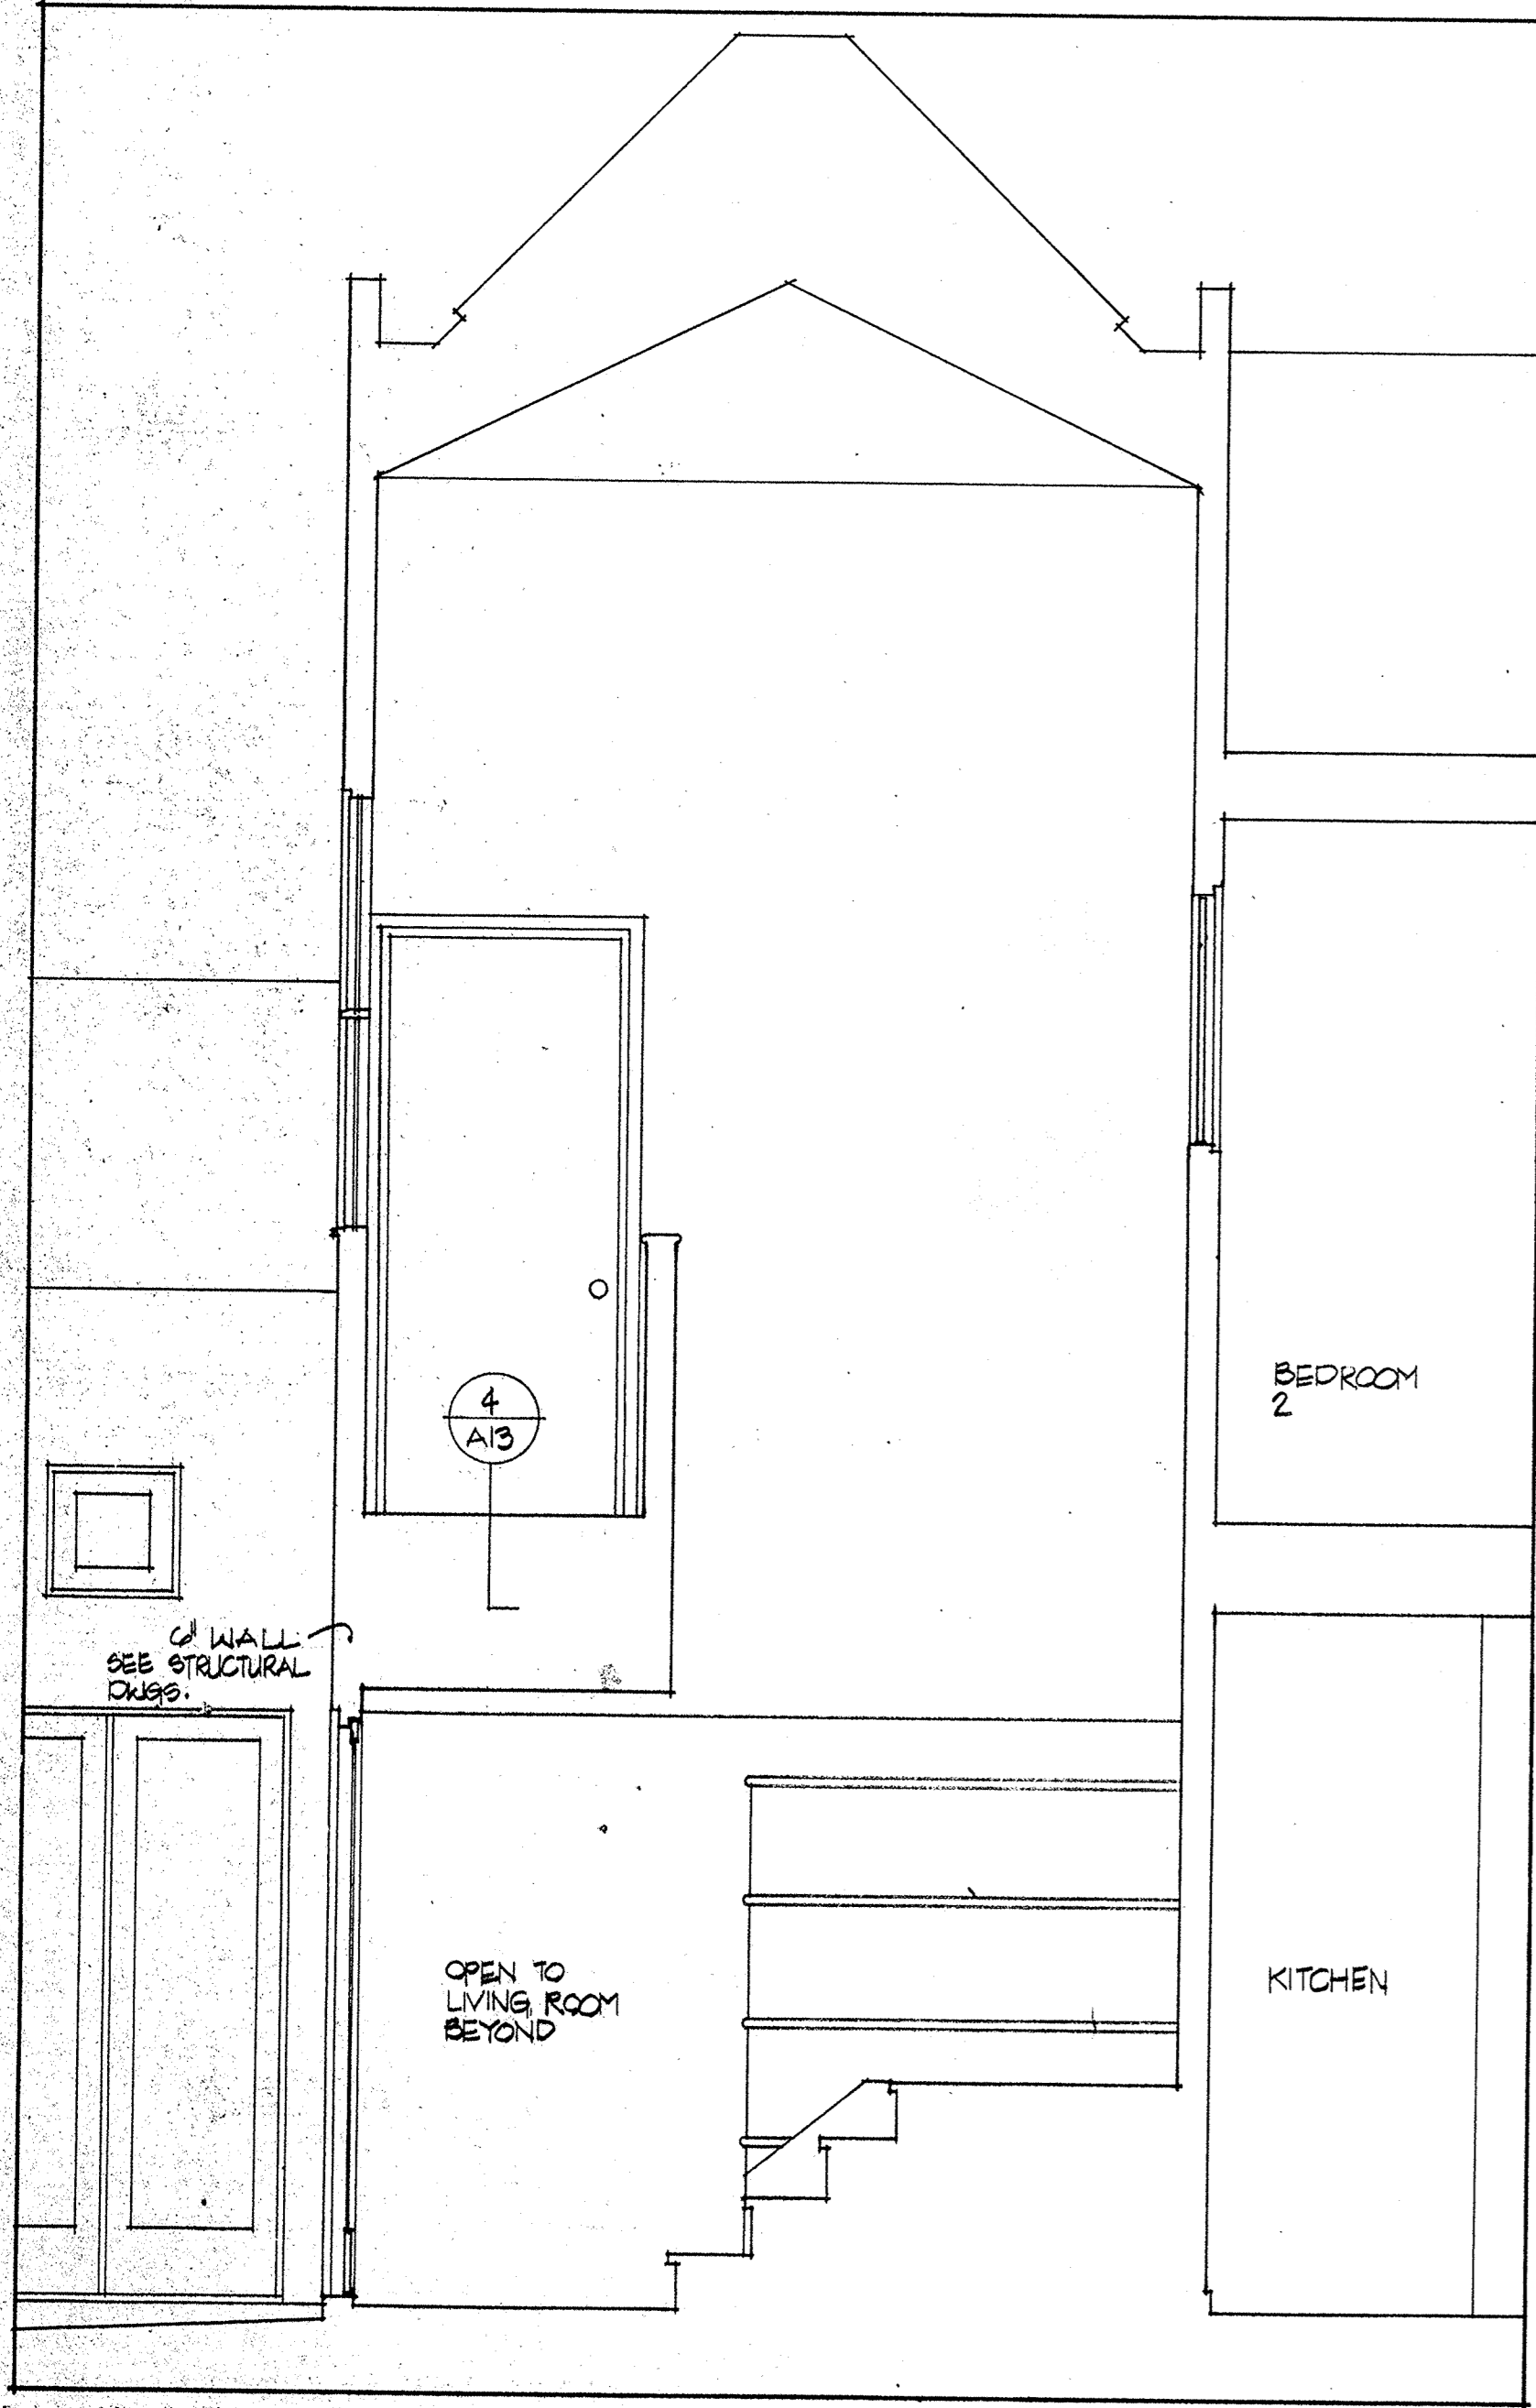


ENTRY COURT/HALL(UNIT 2)

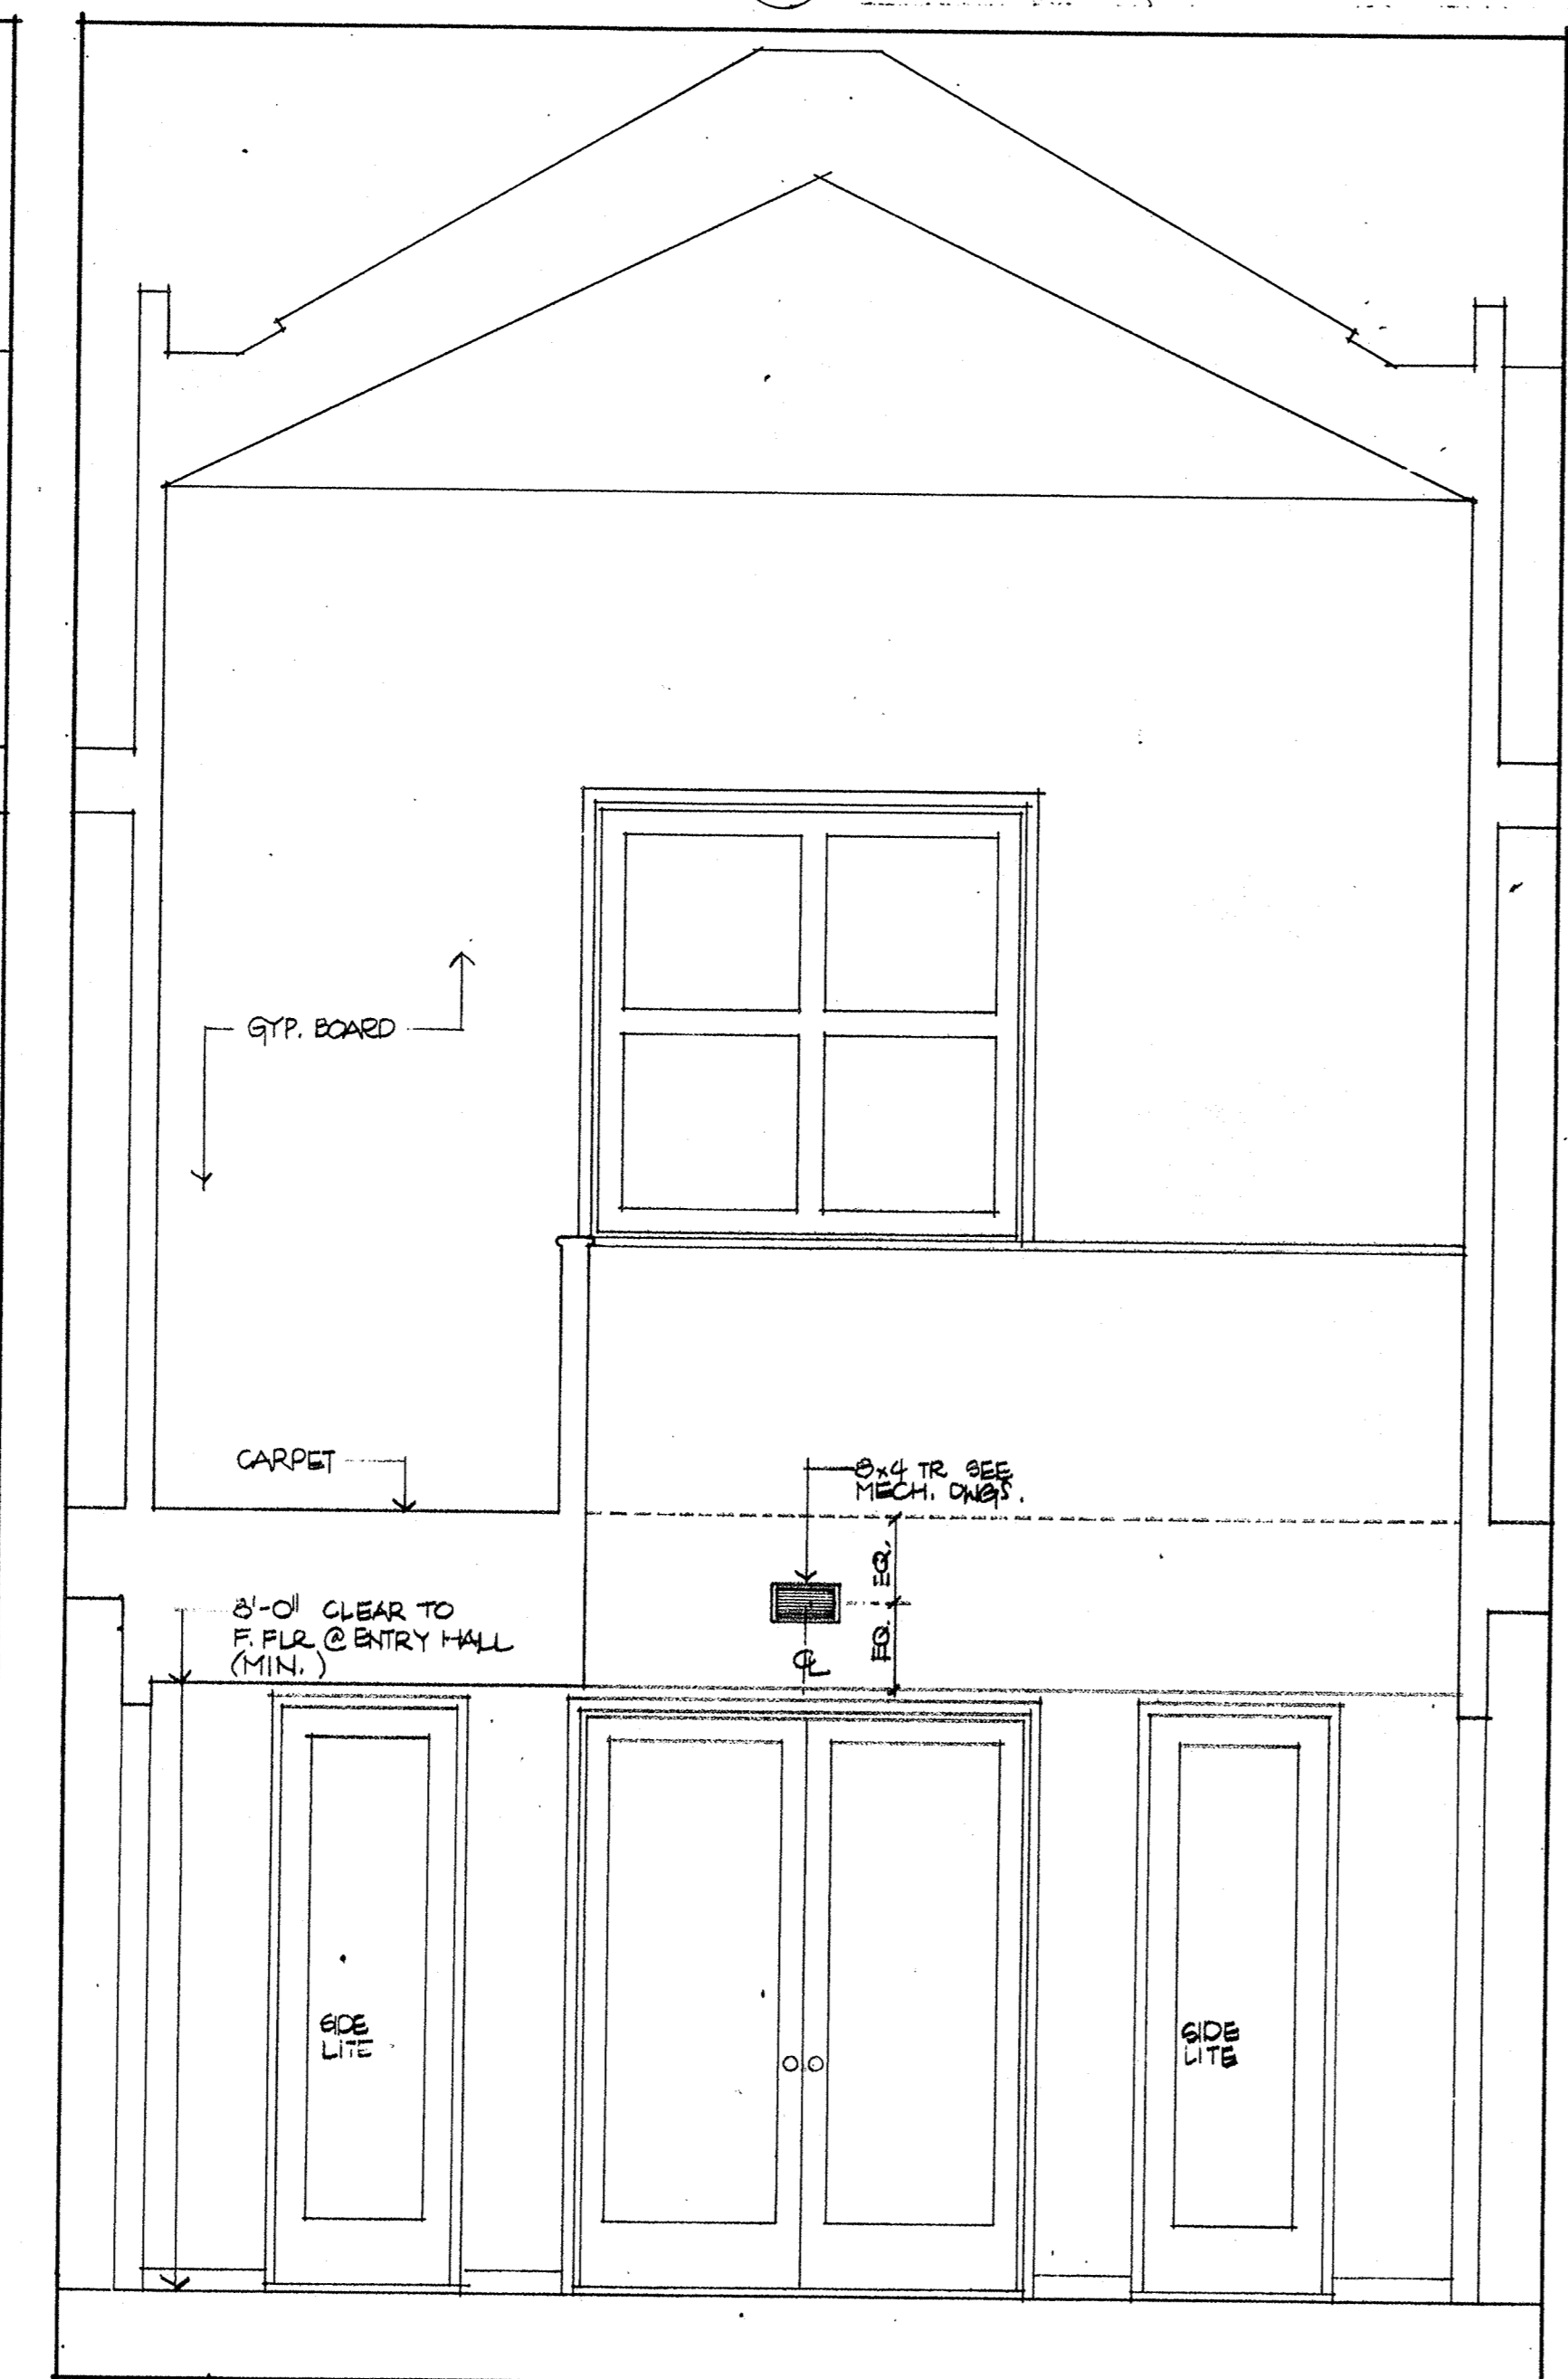

F ENTRY COURT/HALL(UNIT 2)

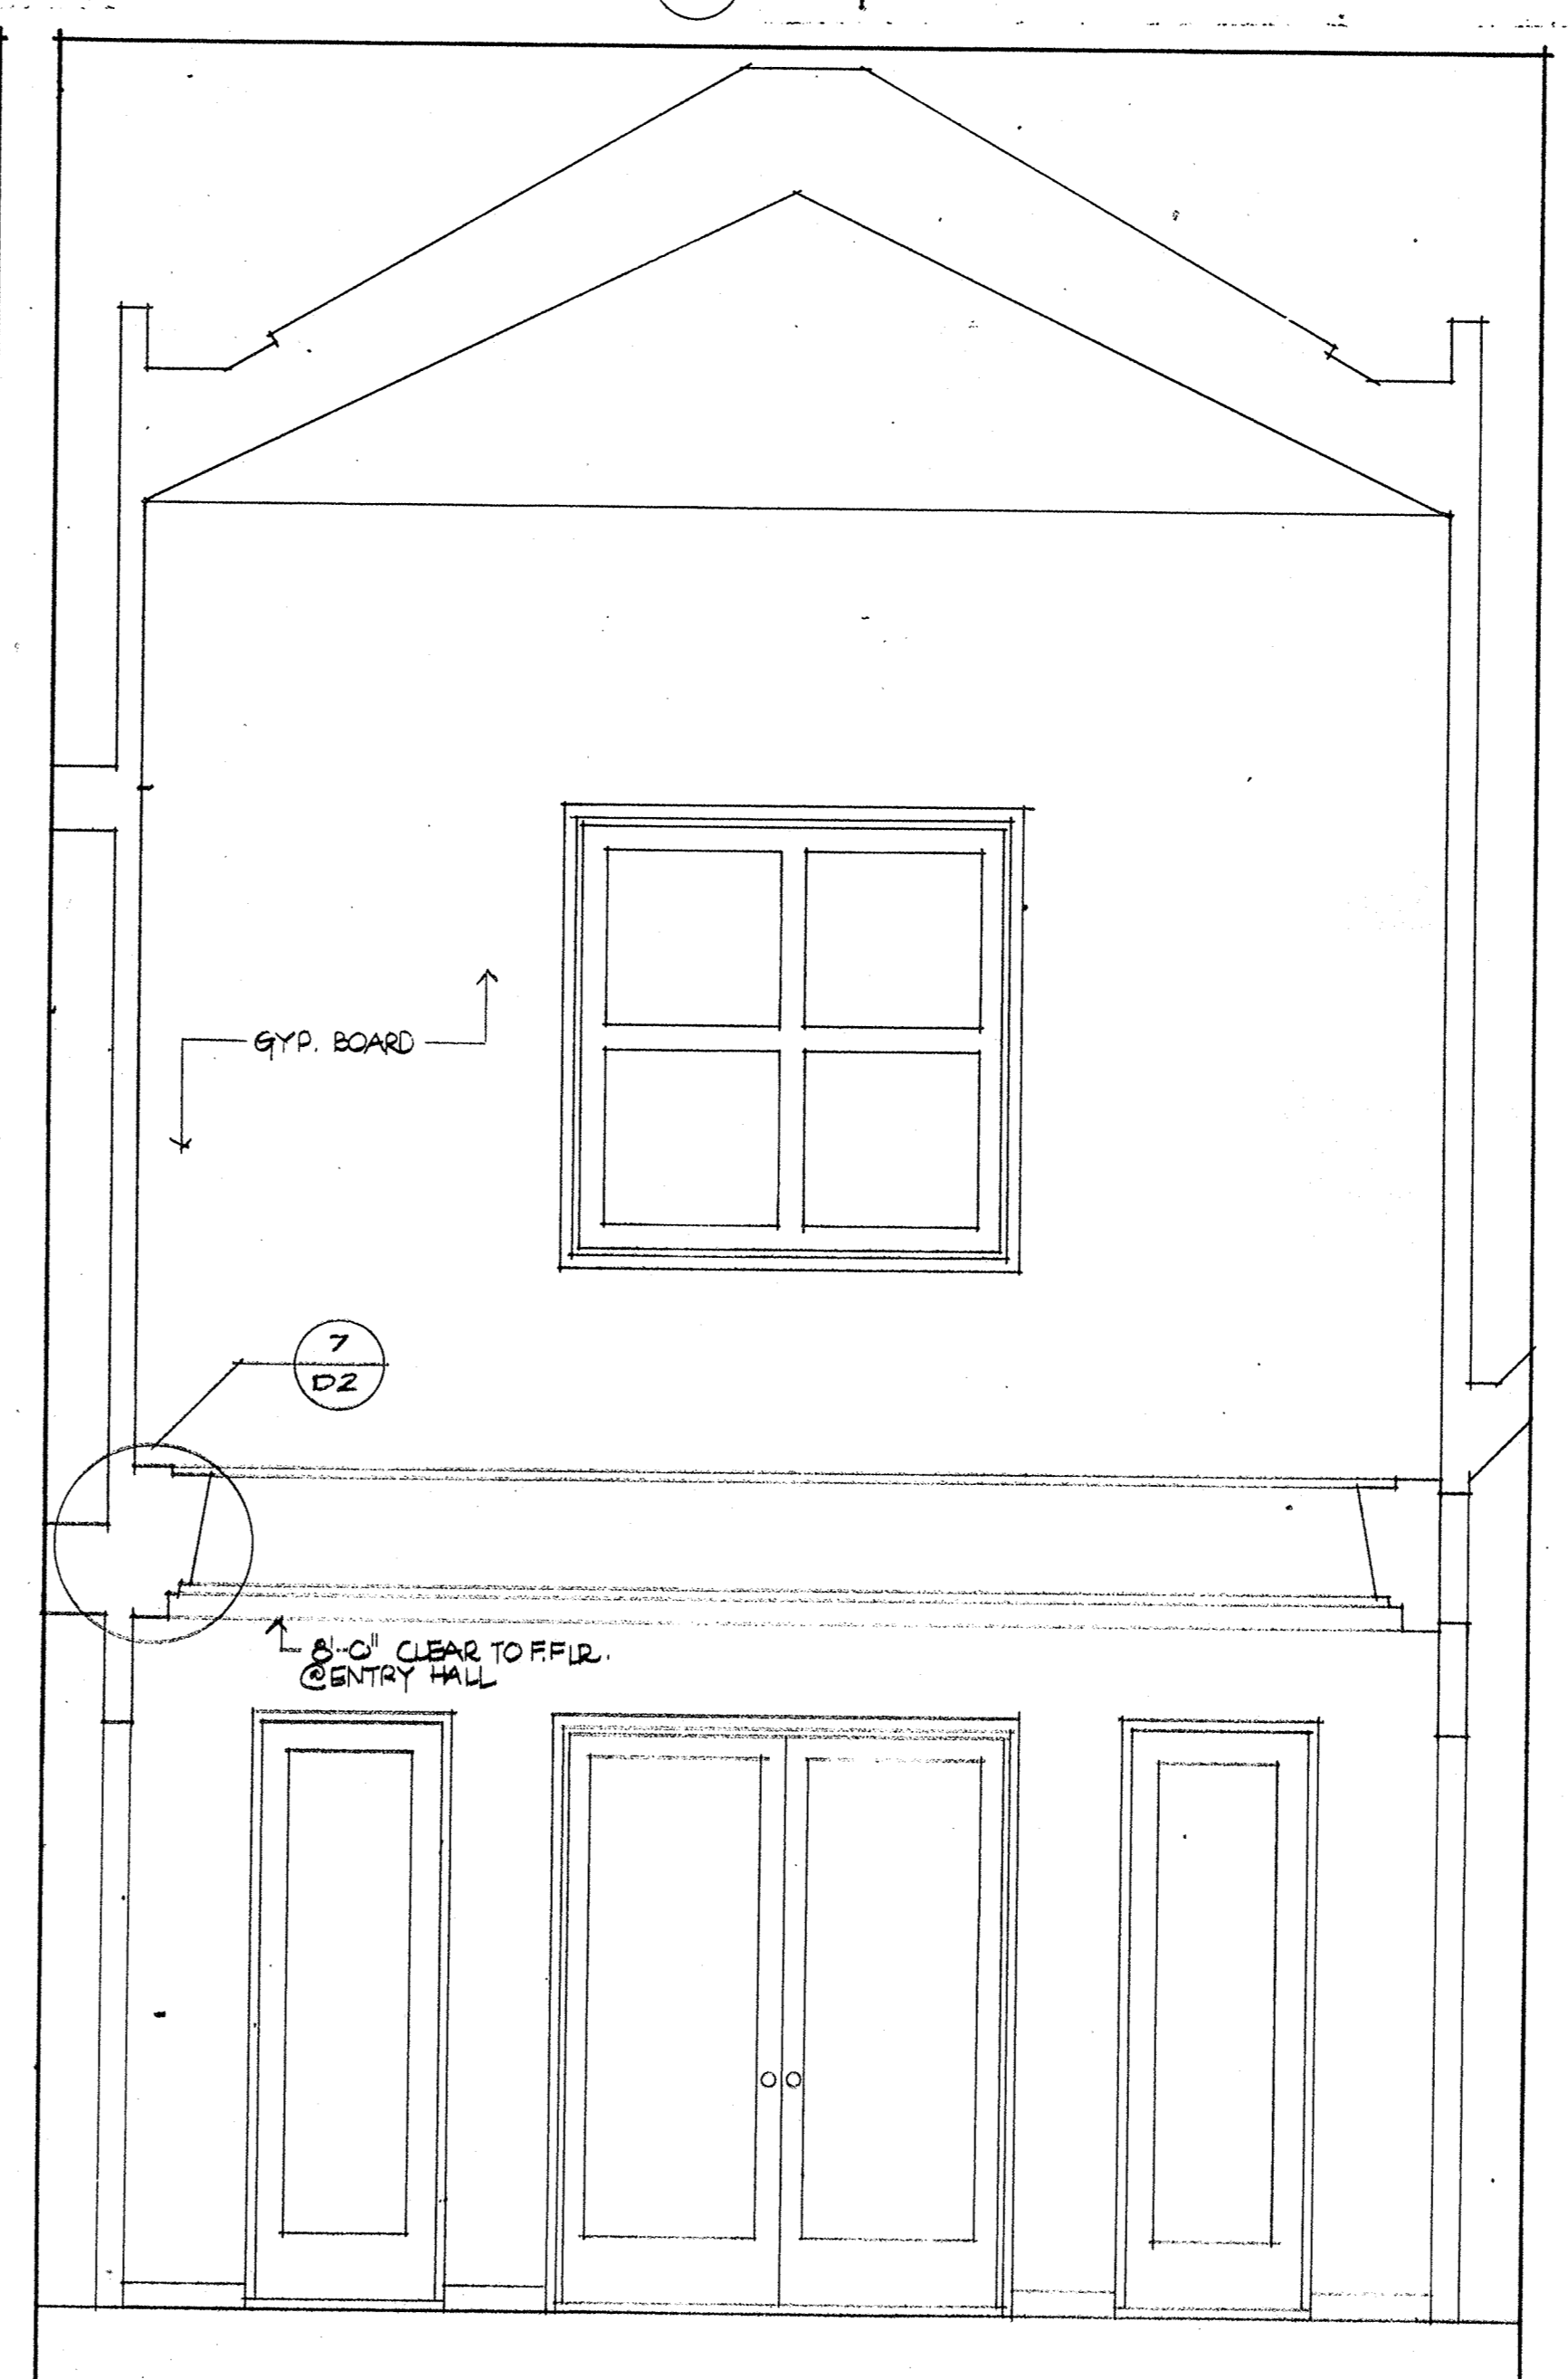

C ENTRY COURT/HALL

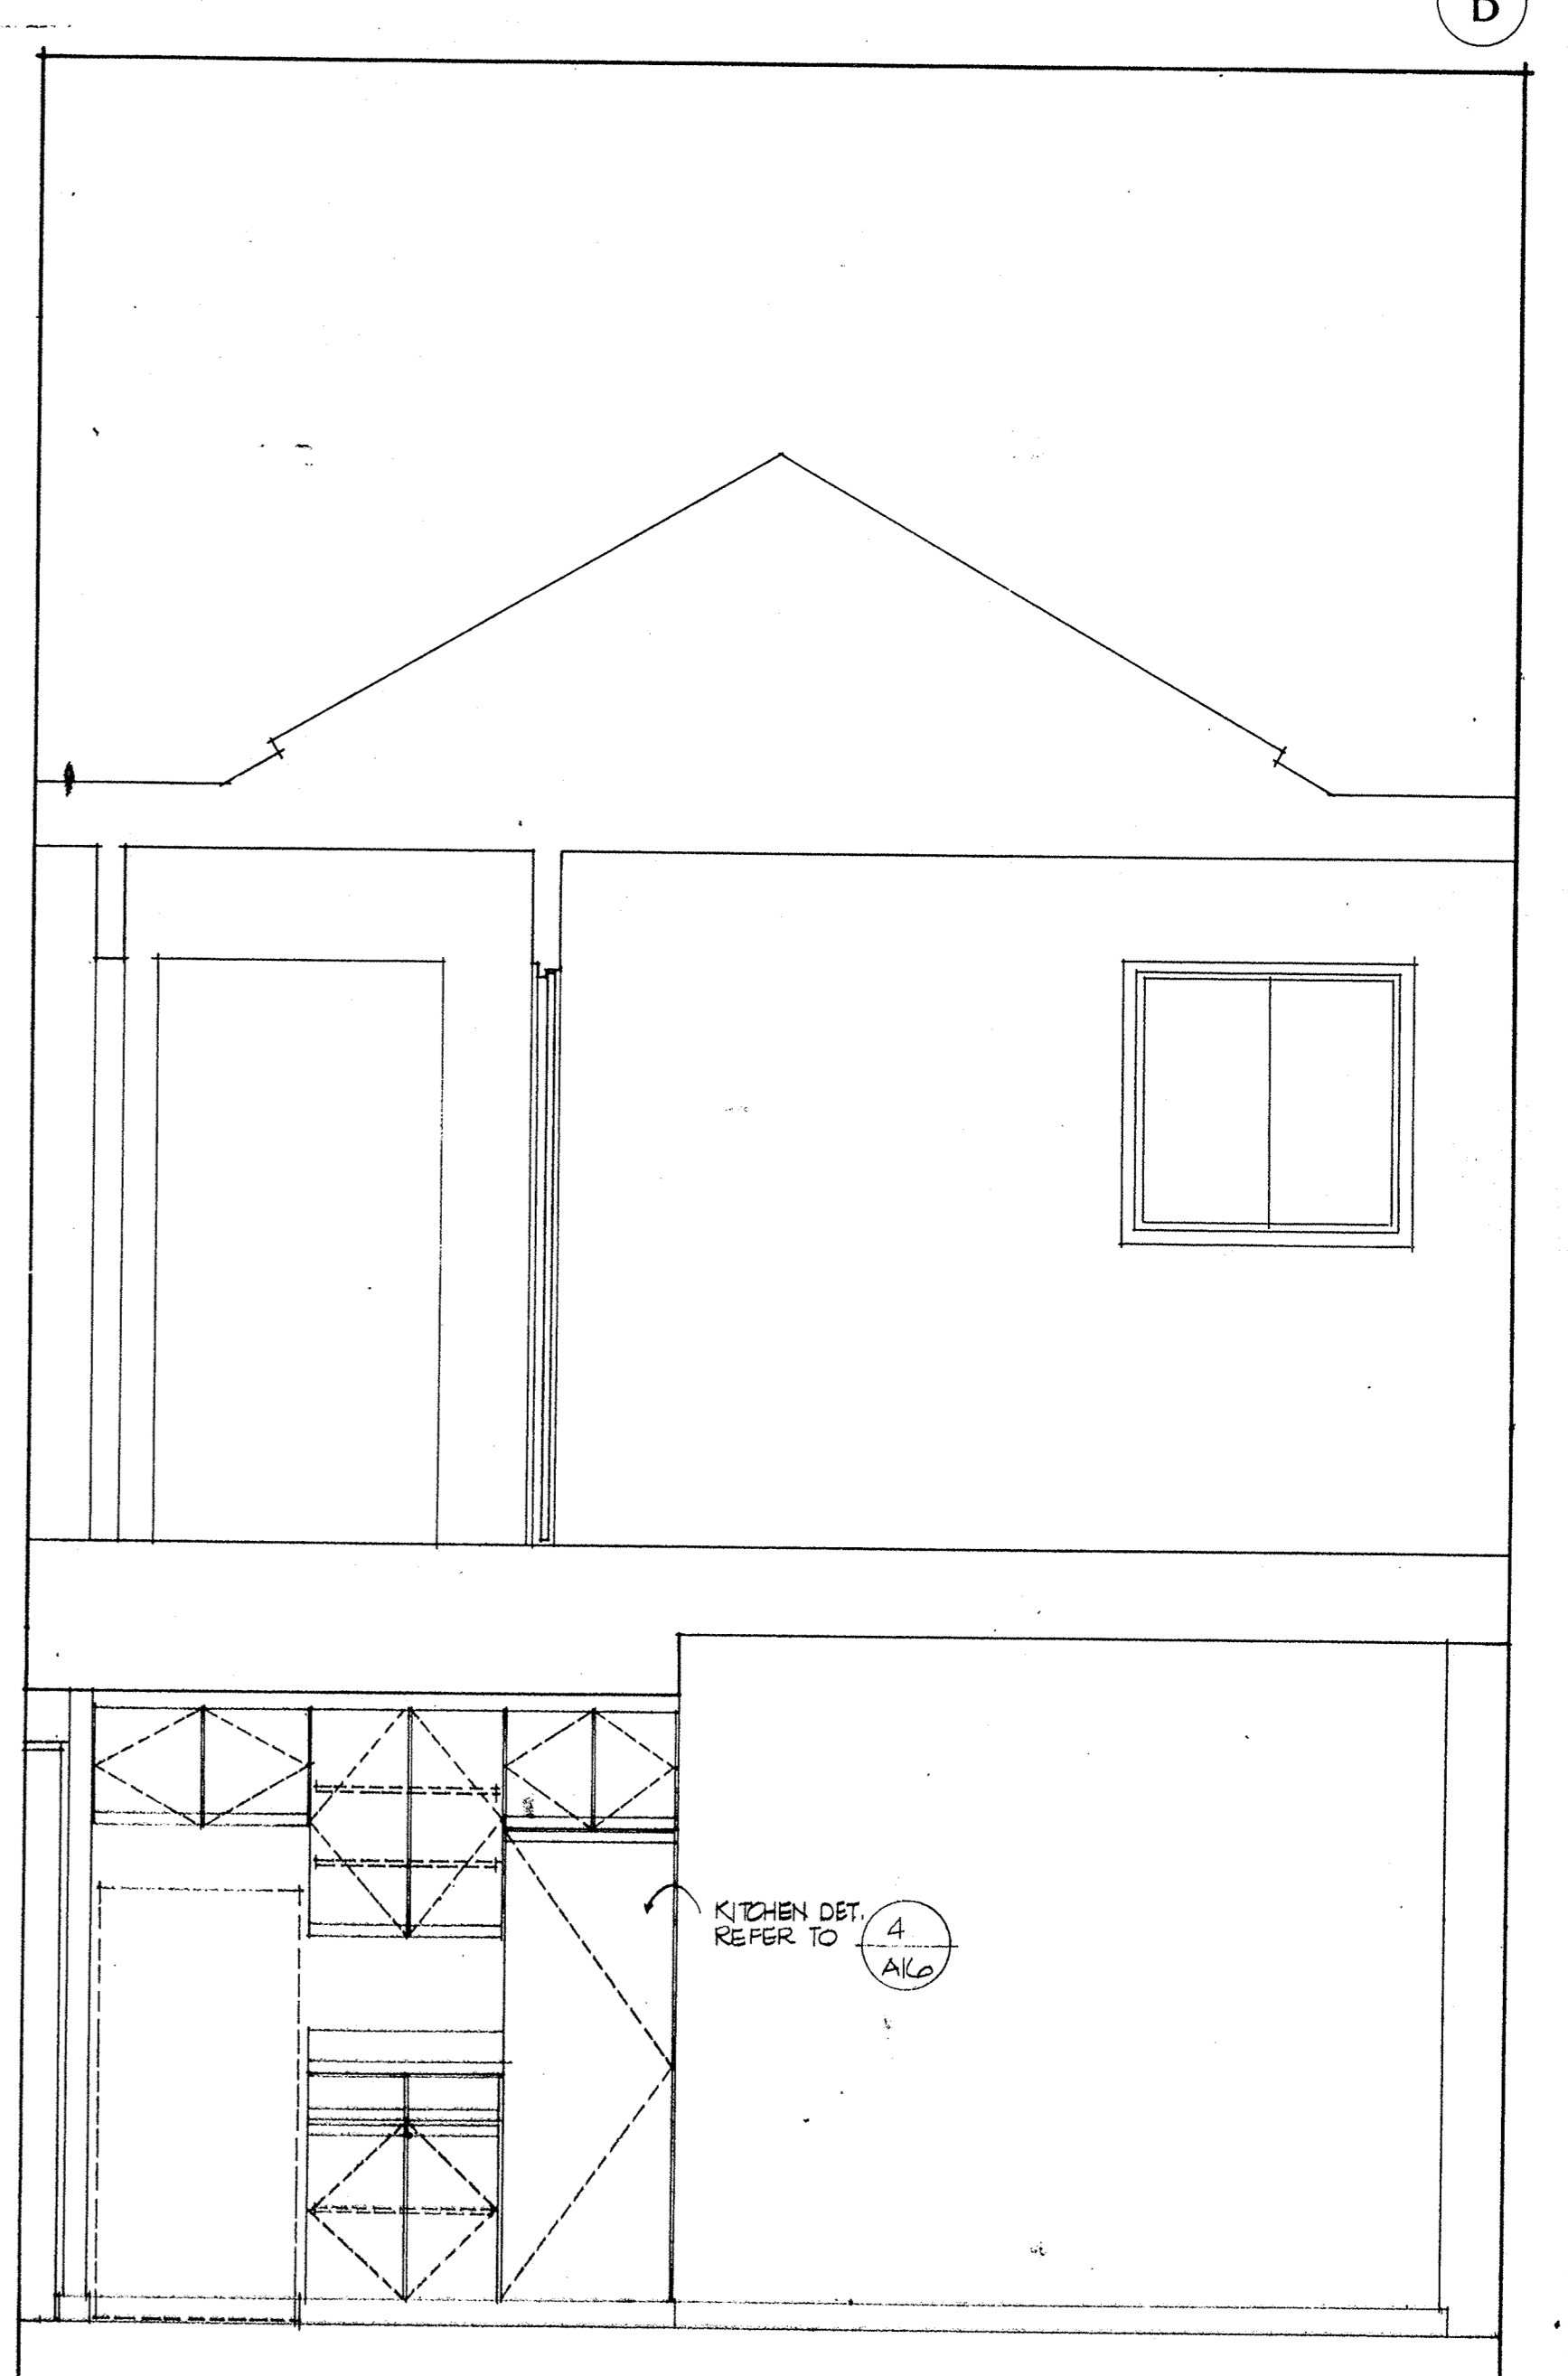

C KITCHEN/FAMILY ROOM

A

no.	date	by
revision		

**BI**  
Group  
Architects and Planners  
L. Paul Zajfen  
2865 E. Coast Highway  
Suite 303  
Coronado Mar., California  
92025  
(714) 675-2390  
consultants

project title

U • C • S • B

sheet title

INTERIOR ELEVATIONS

scale	date
1/8" = 1'-0"	4/28/80
drawn	checked
PLS. M.C.	
project no.	sheet no.
106	A14

This drawing, as an instrument of service, is the property of the architects and may not be reproduced without their permission and unless the reproduction carries their name. All designs and other information shown on this drawing are to be used on the specified project only and shall not be used otherwise without written permission of the architects.  
Written dimensions shall have precedence over scaled dimensions. Contractors shall verify and be responsible for all dimensions and conditions on the job and the architects shall be informed of any variations from the dimensions and conditions shown on the drawing. Shop drawings shall be submitted to the architects for approval before proceeding with fabrication.