



STUDY ELEVATIONS


1

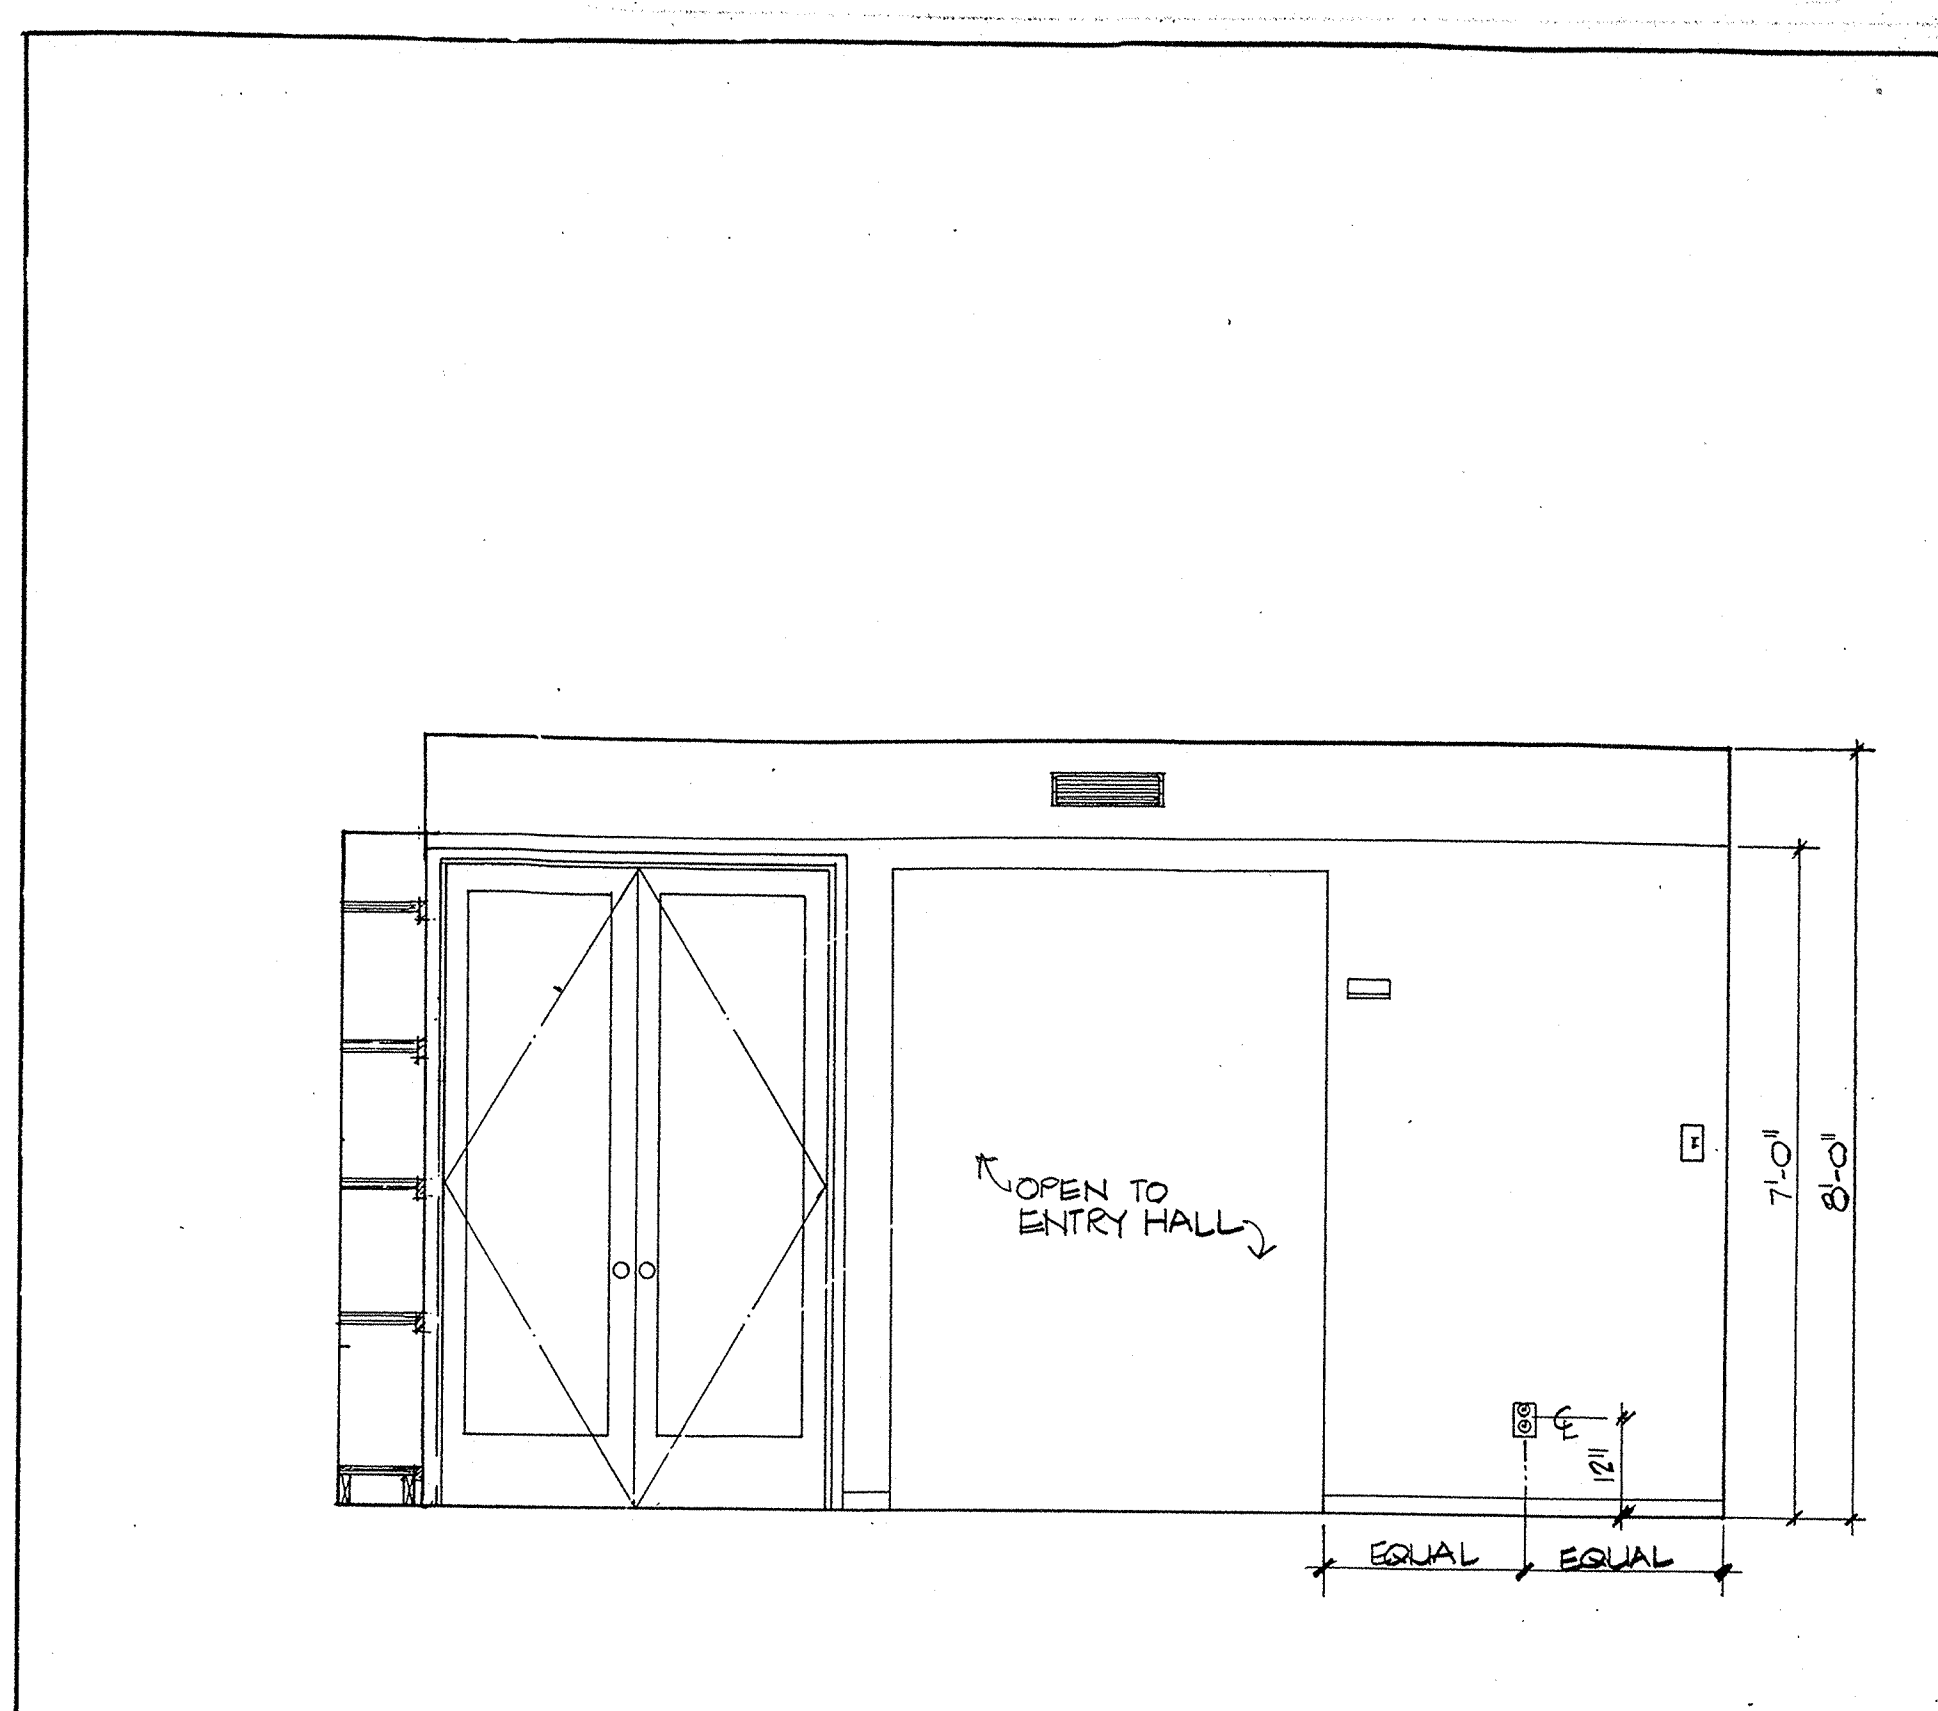


2

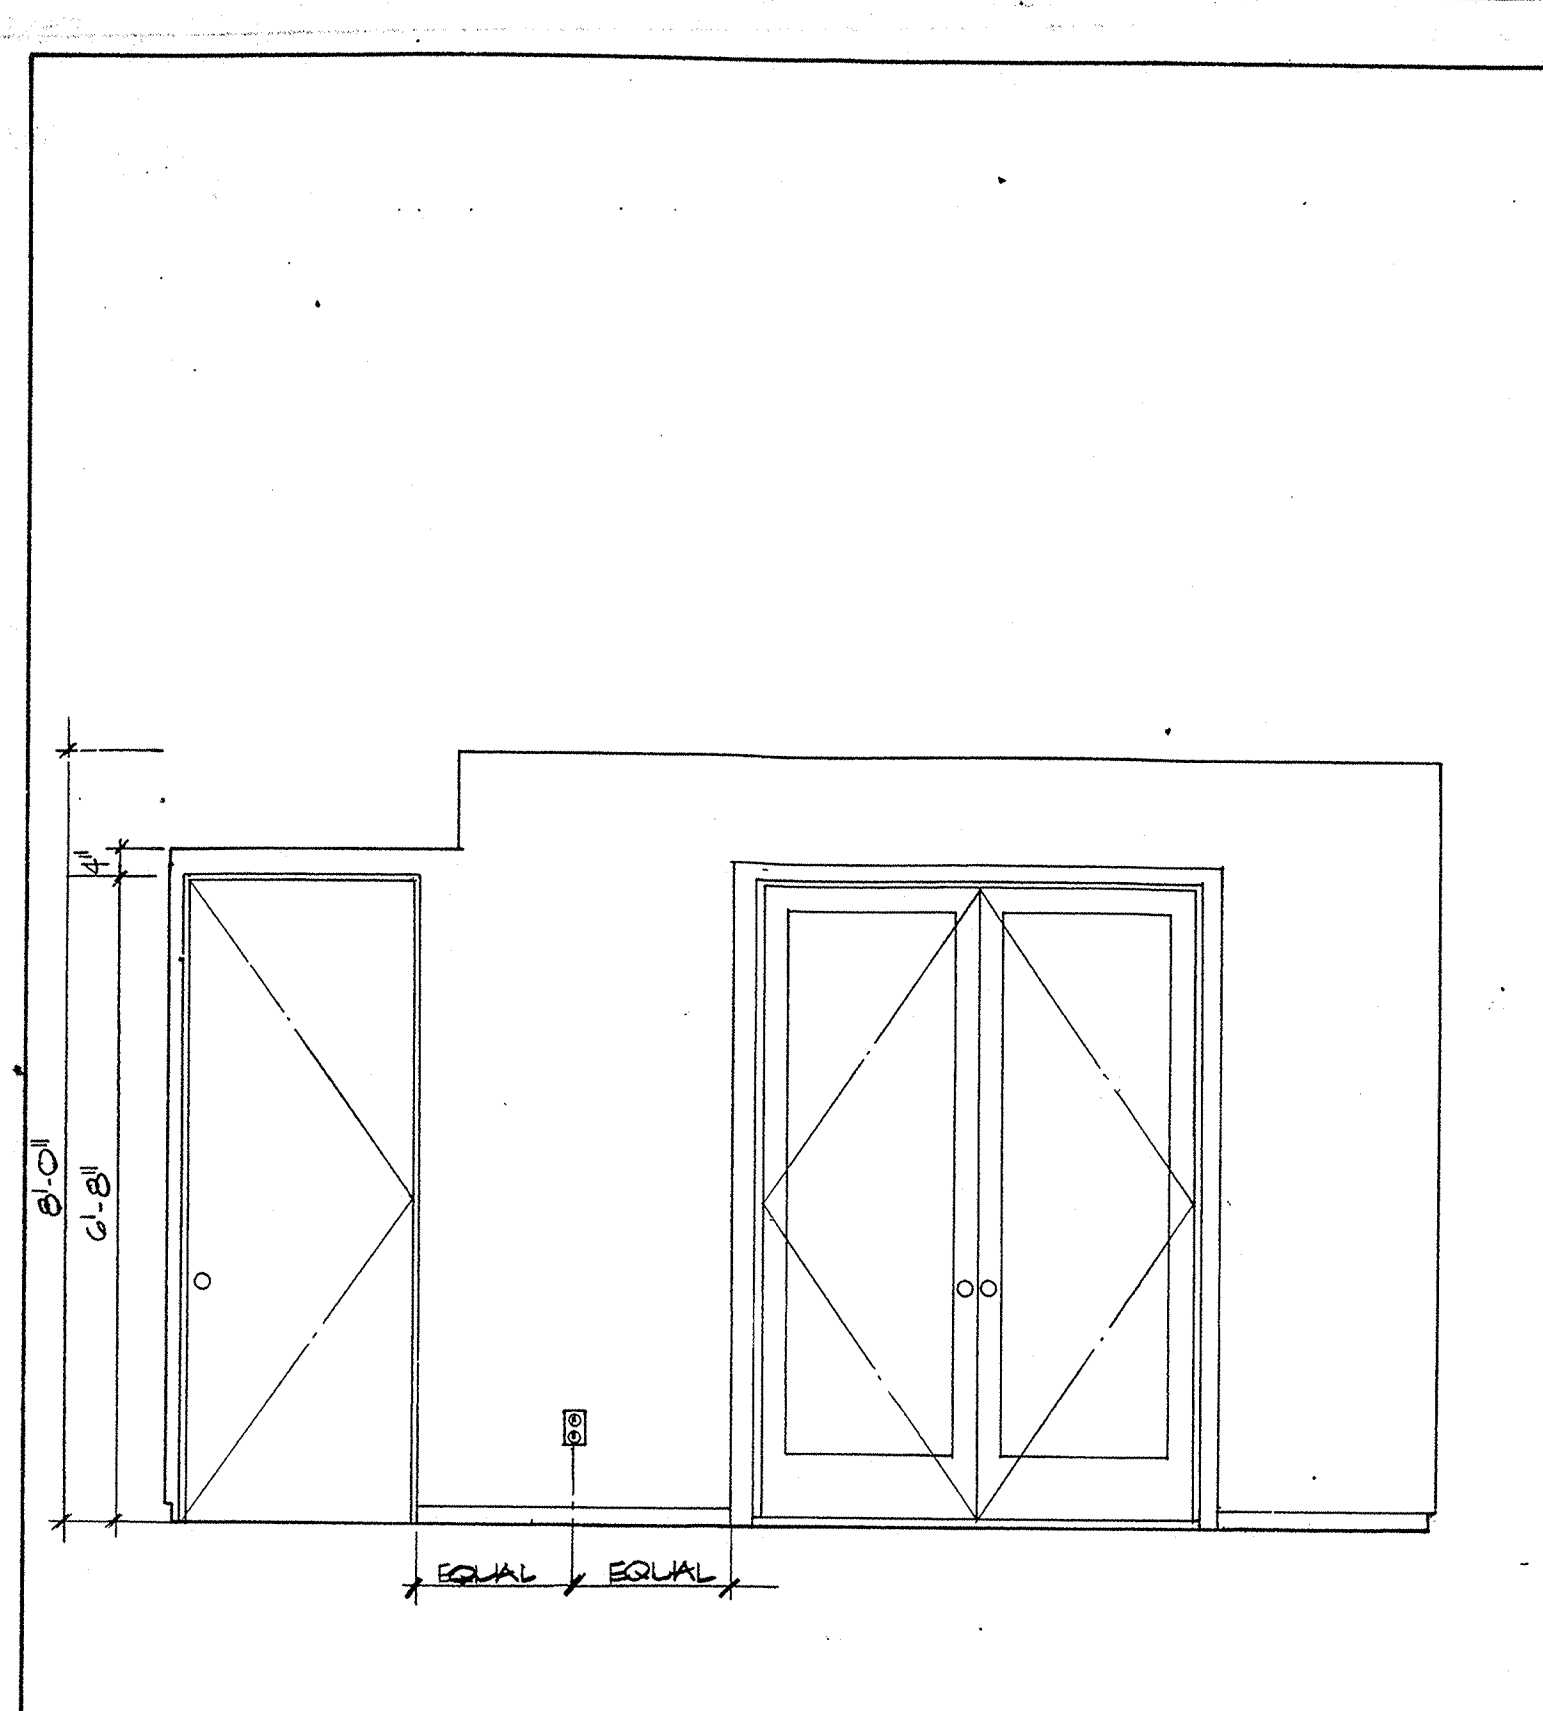

3

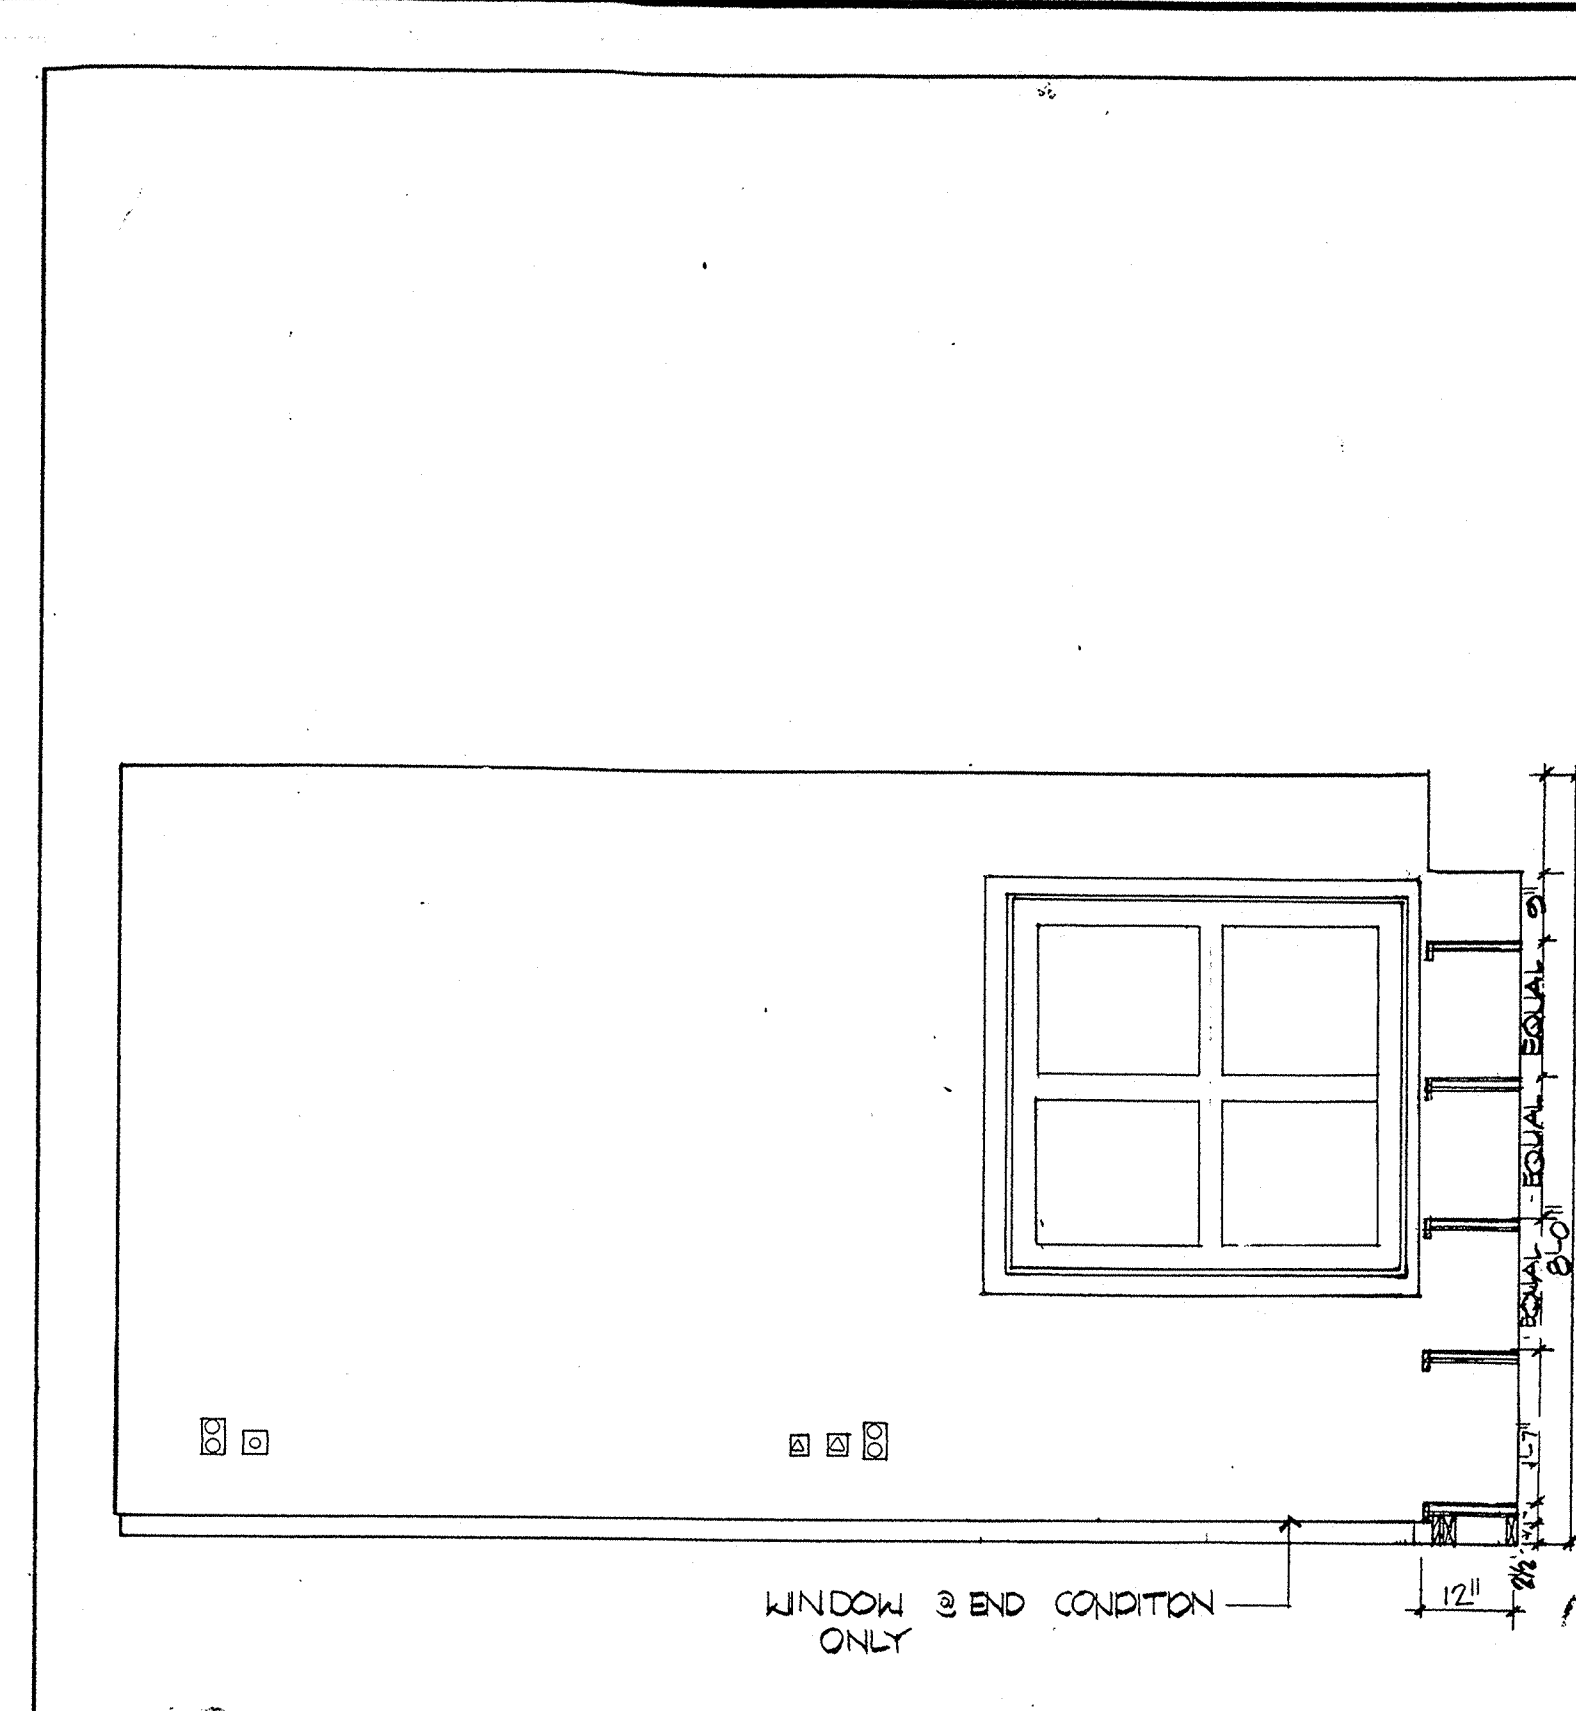


4

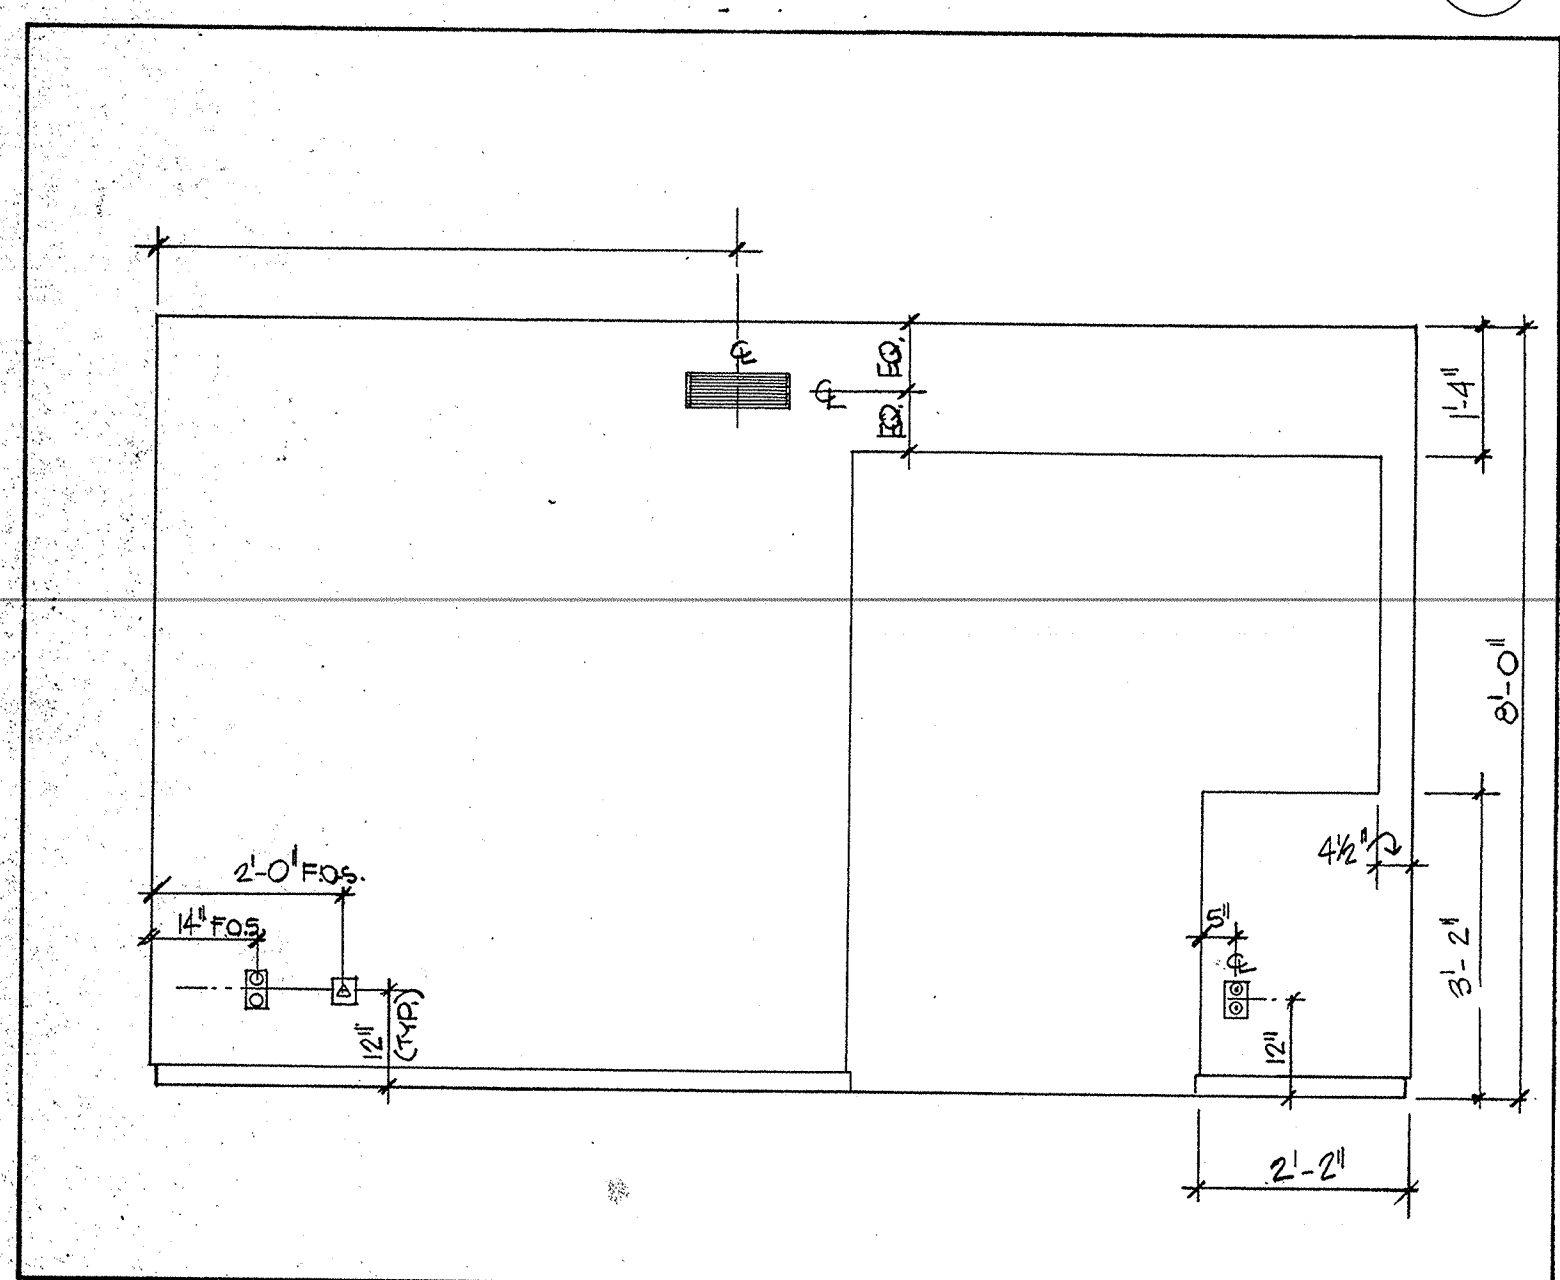


MASTER BDRM. ELEVATIONS


5

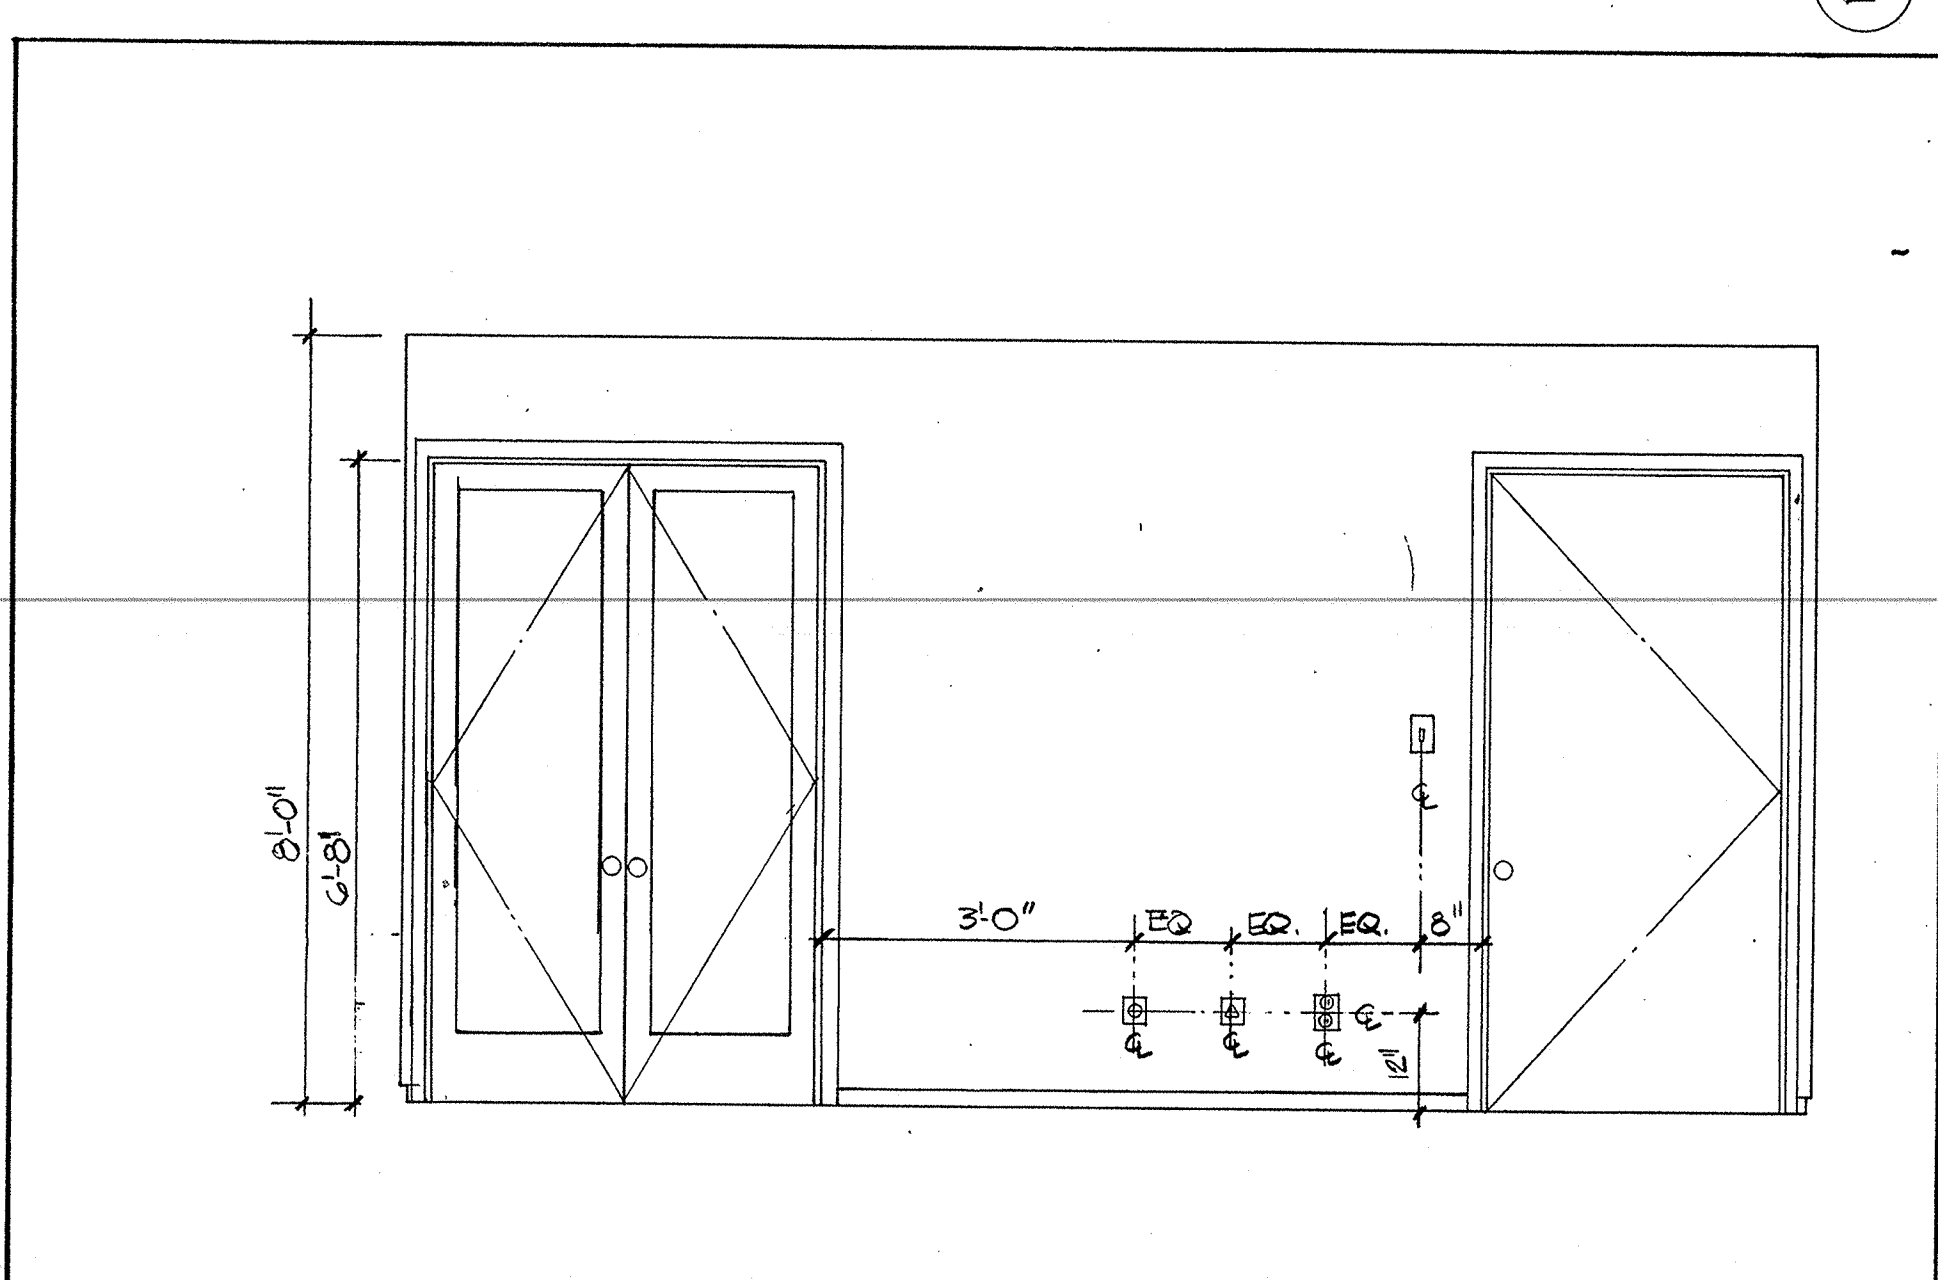


6

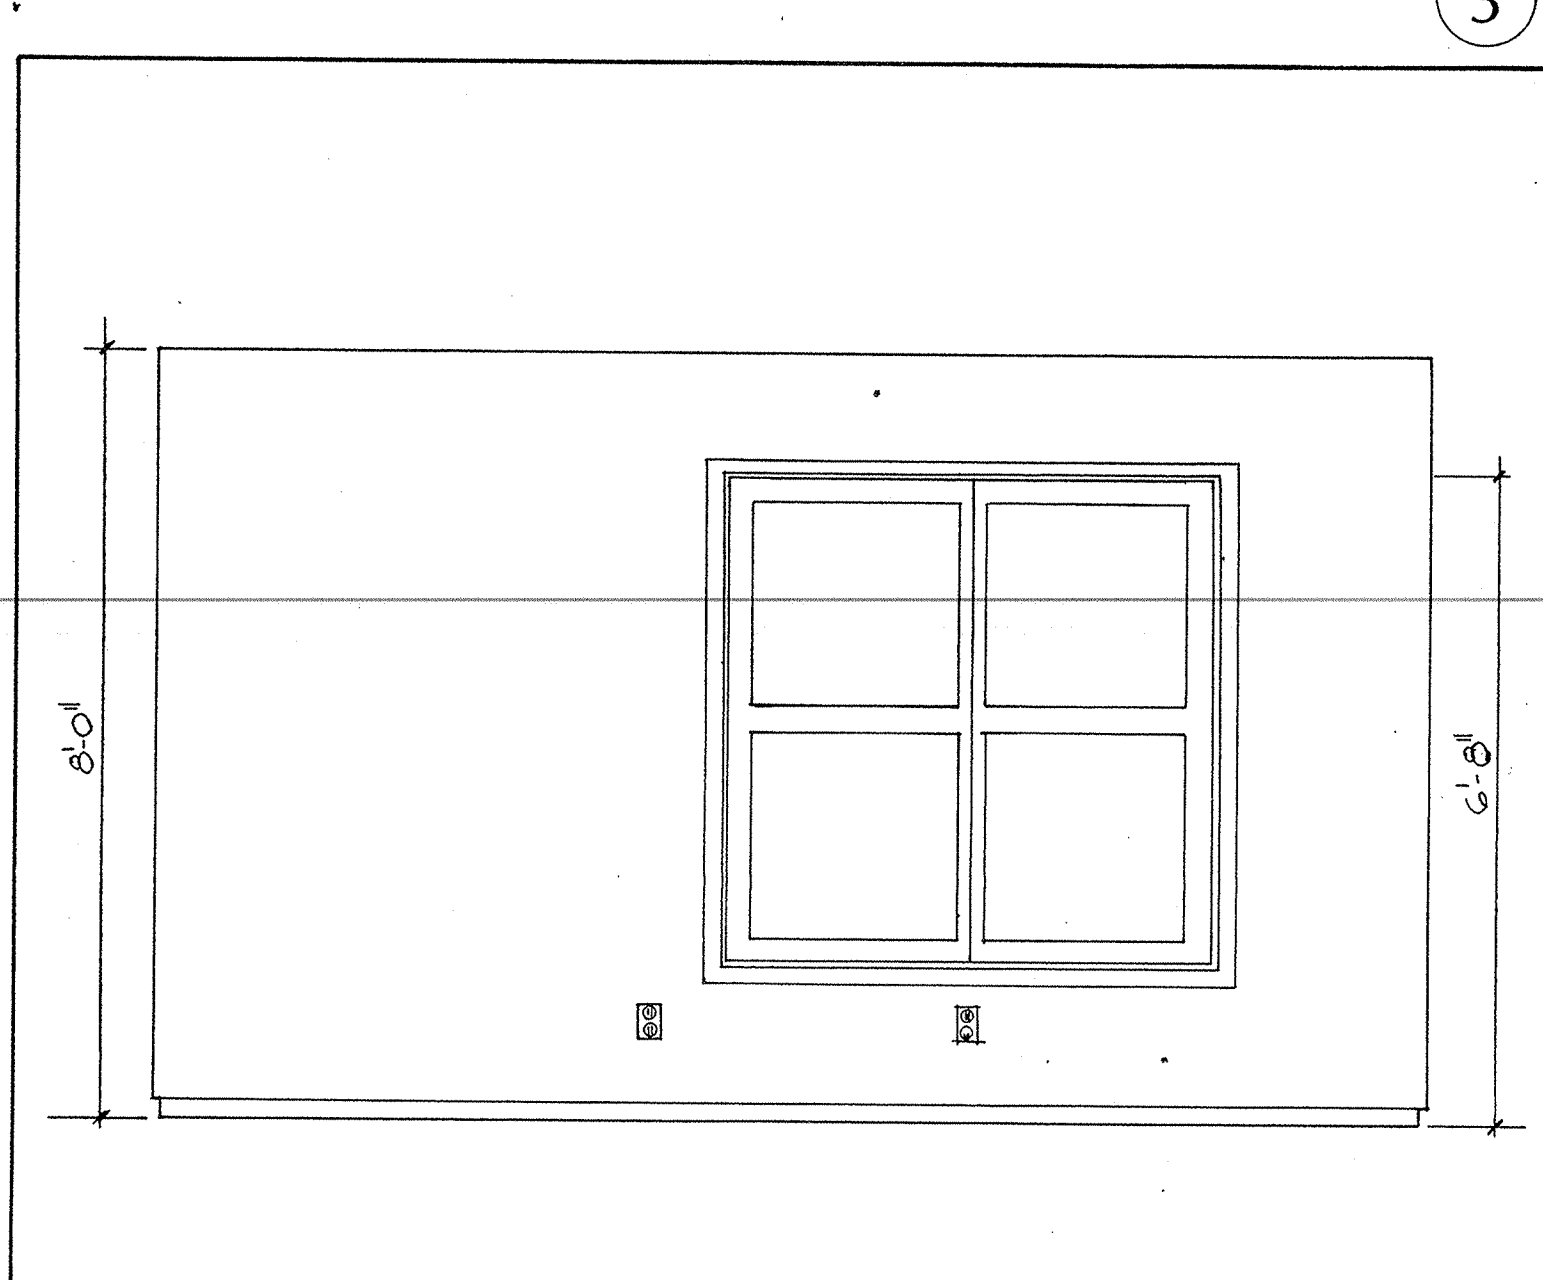


7

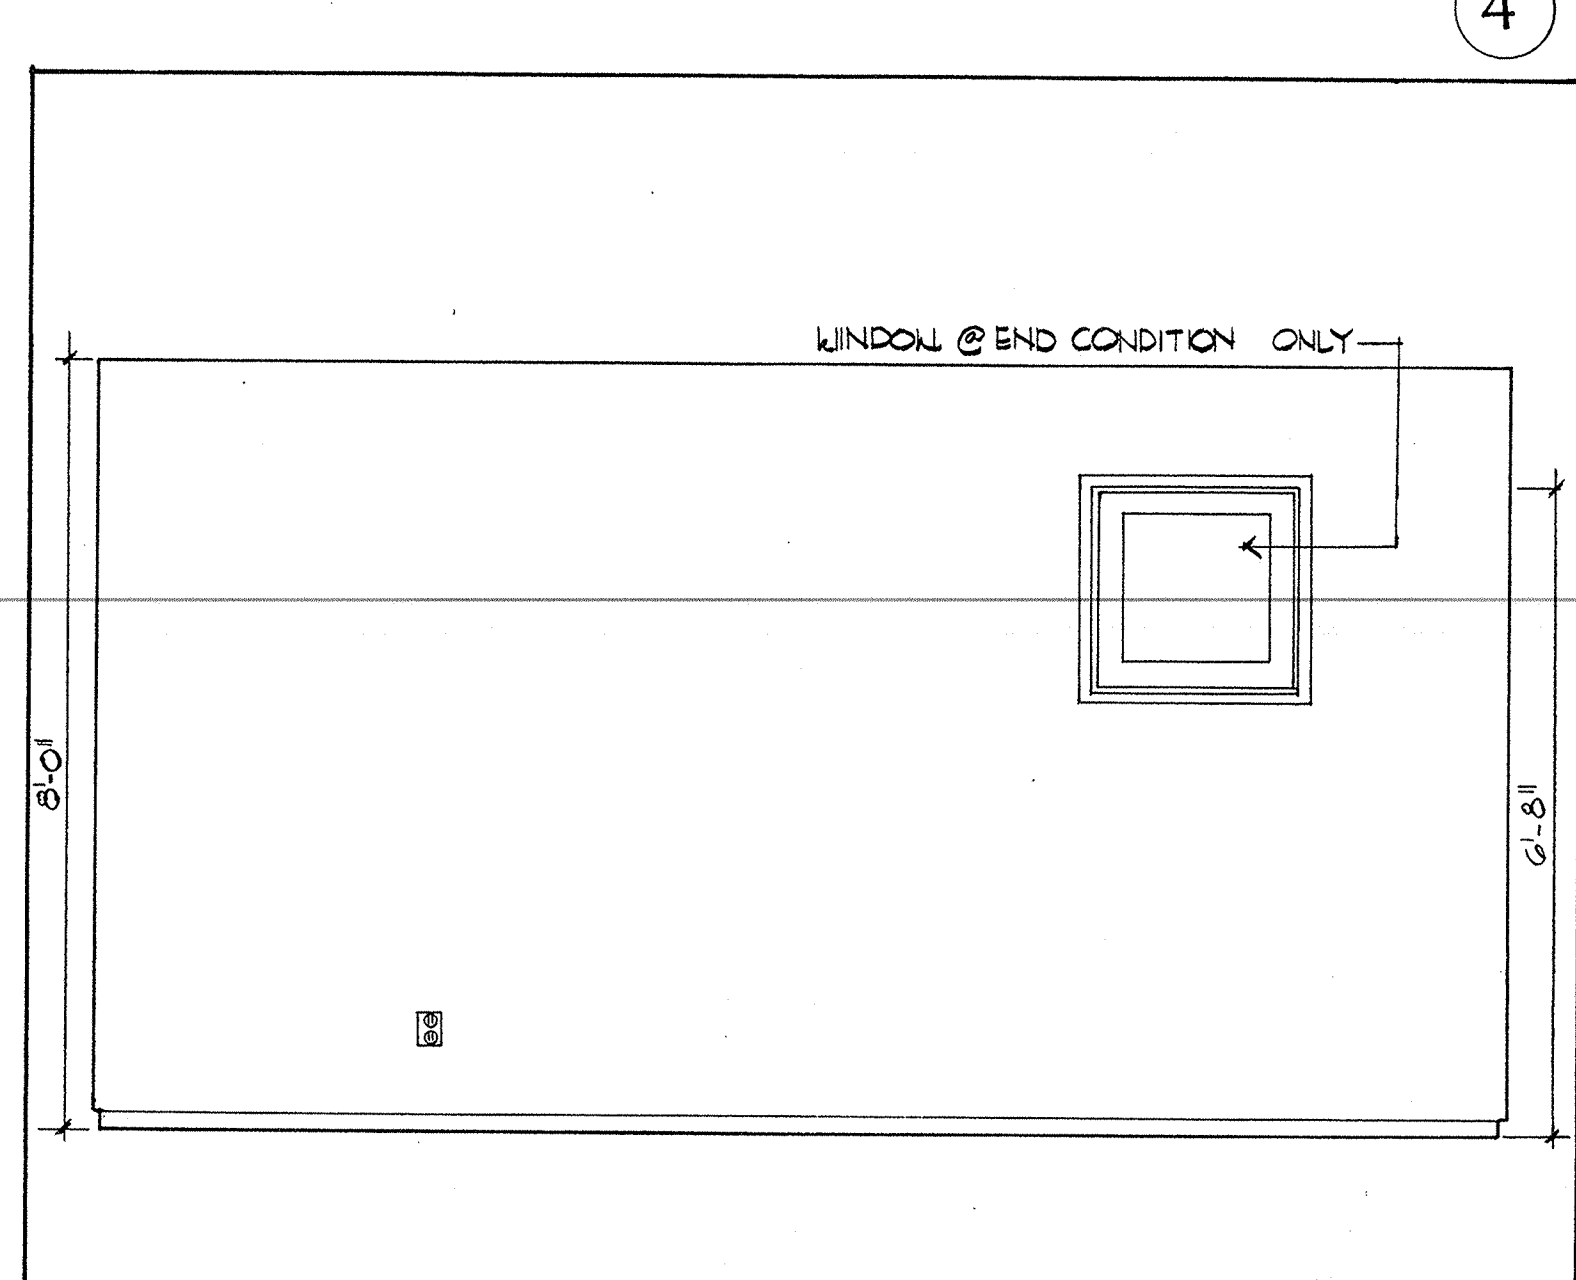


8

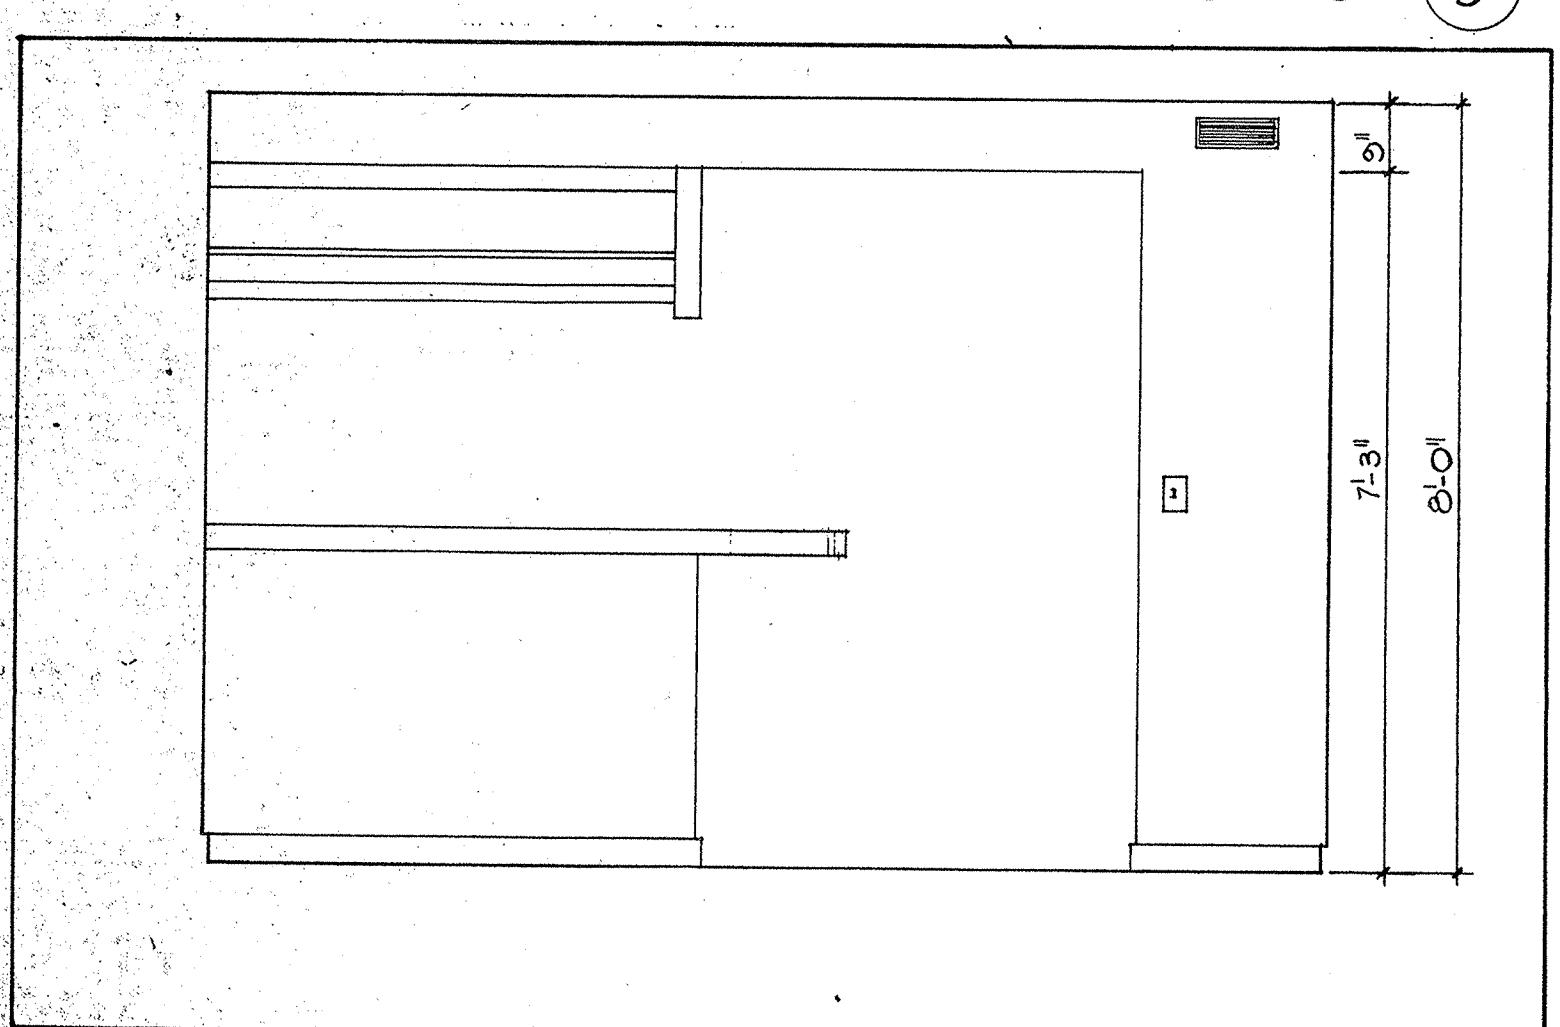


9

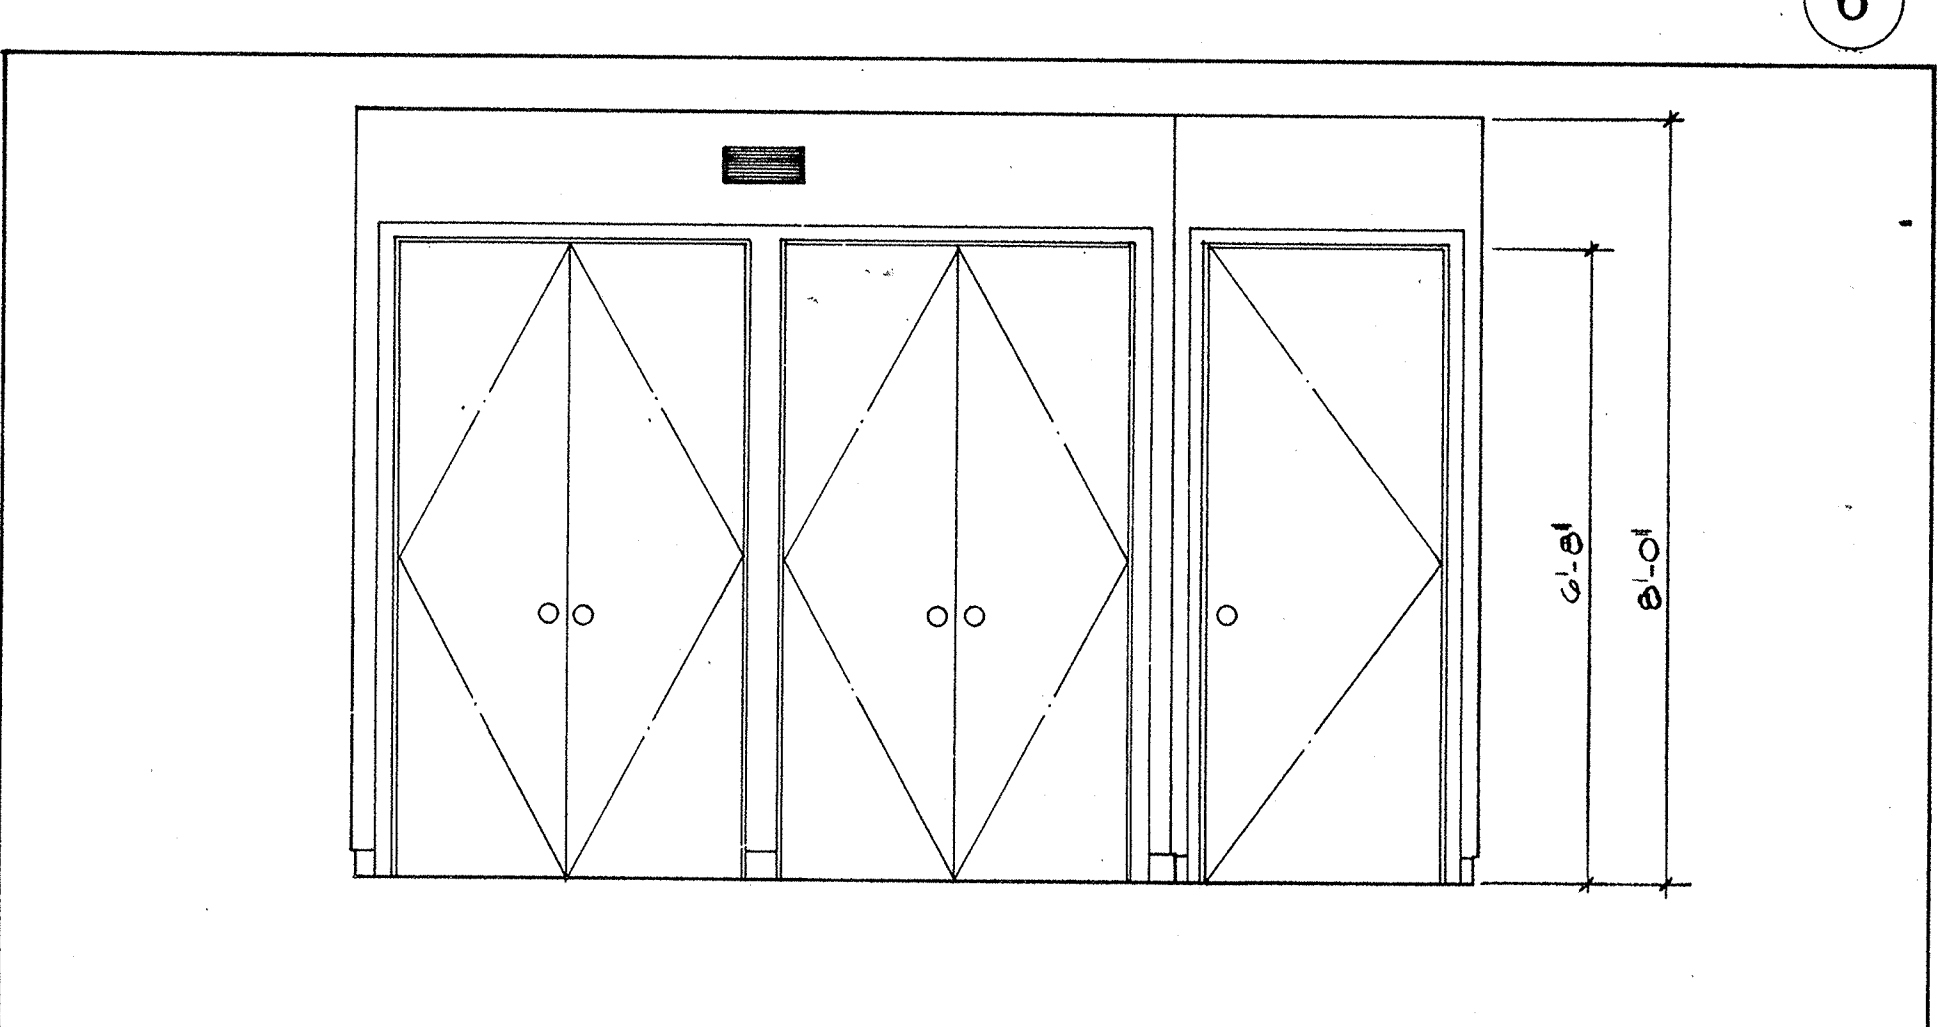


10

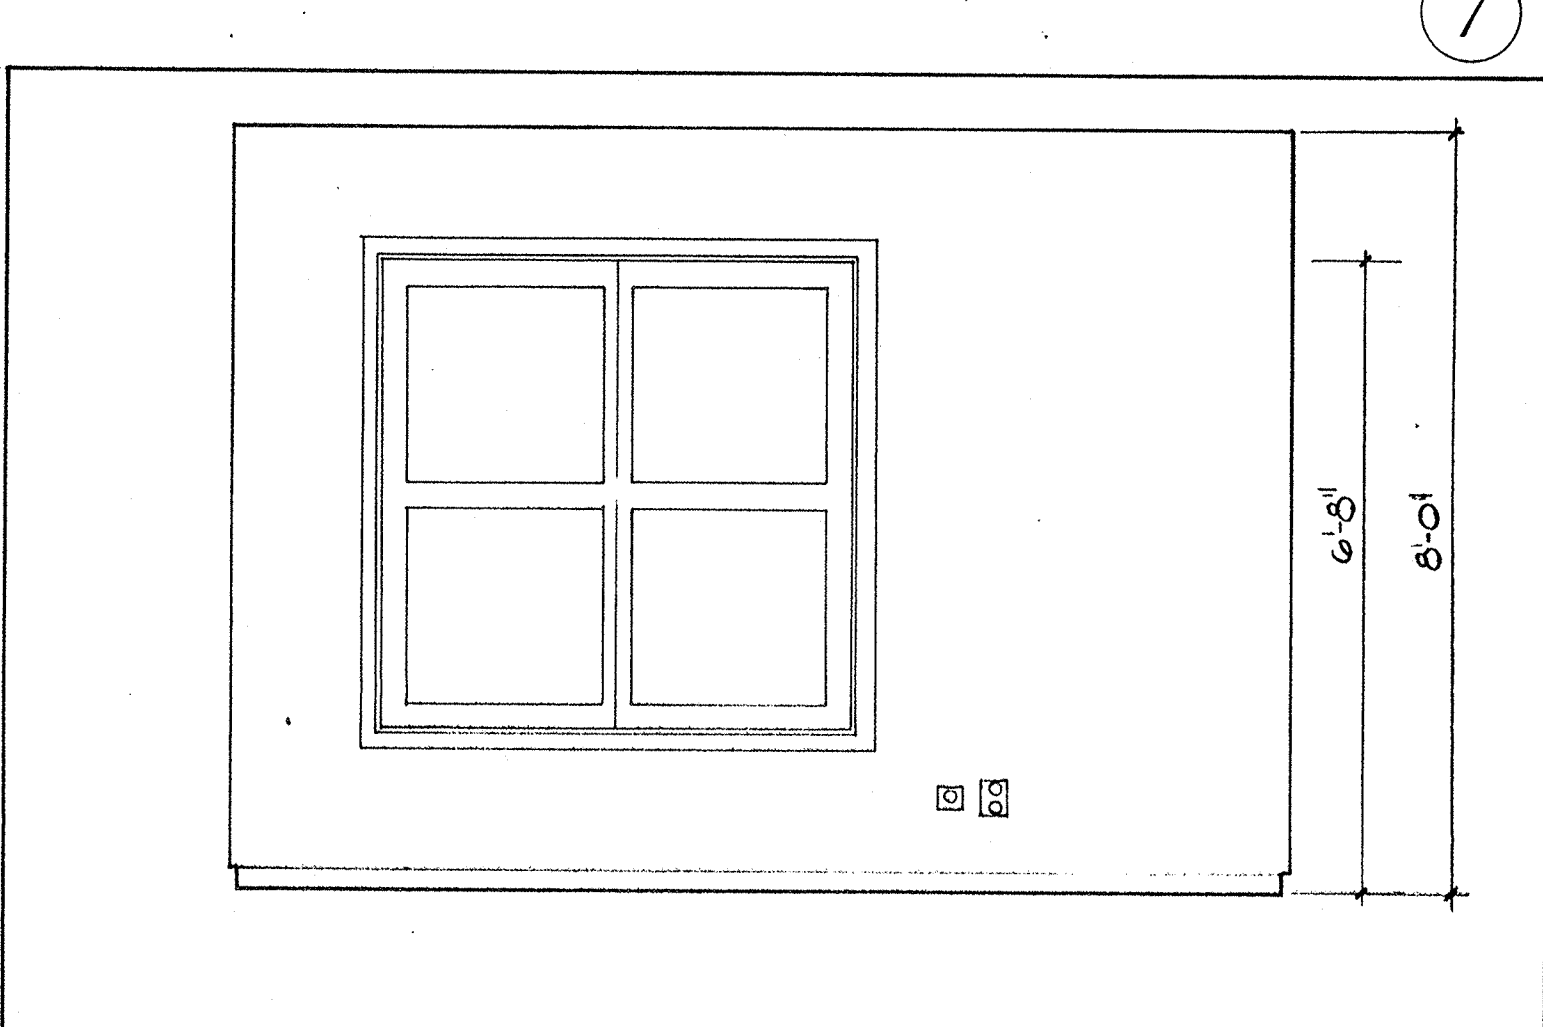

11

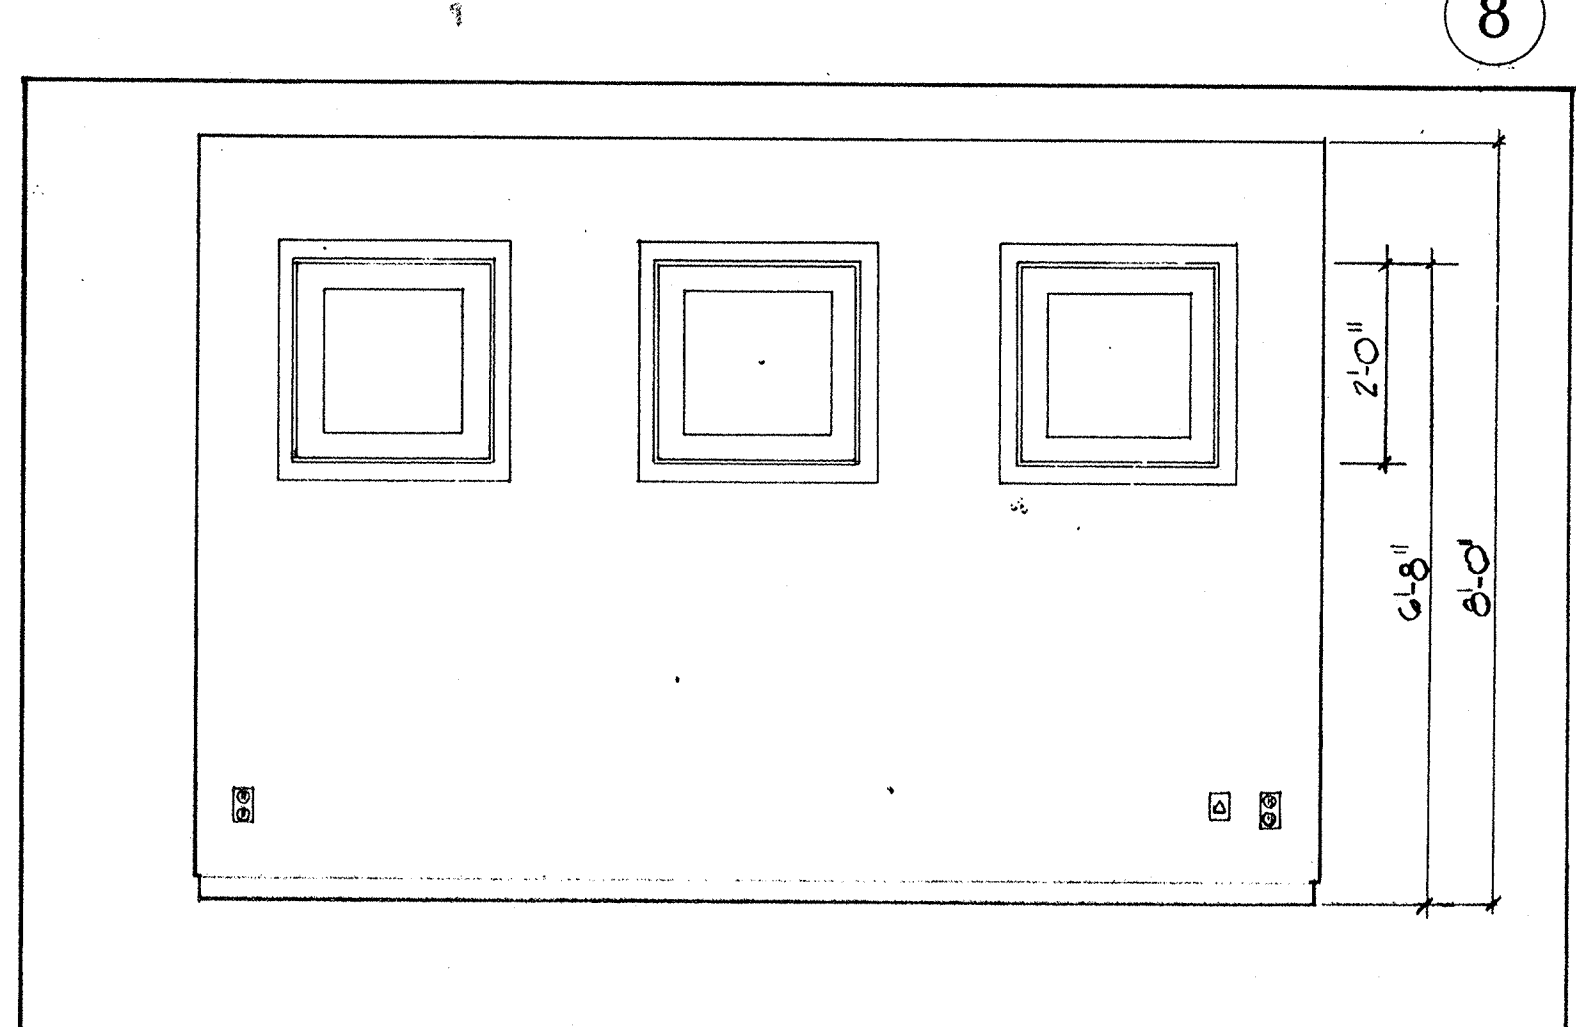

12

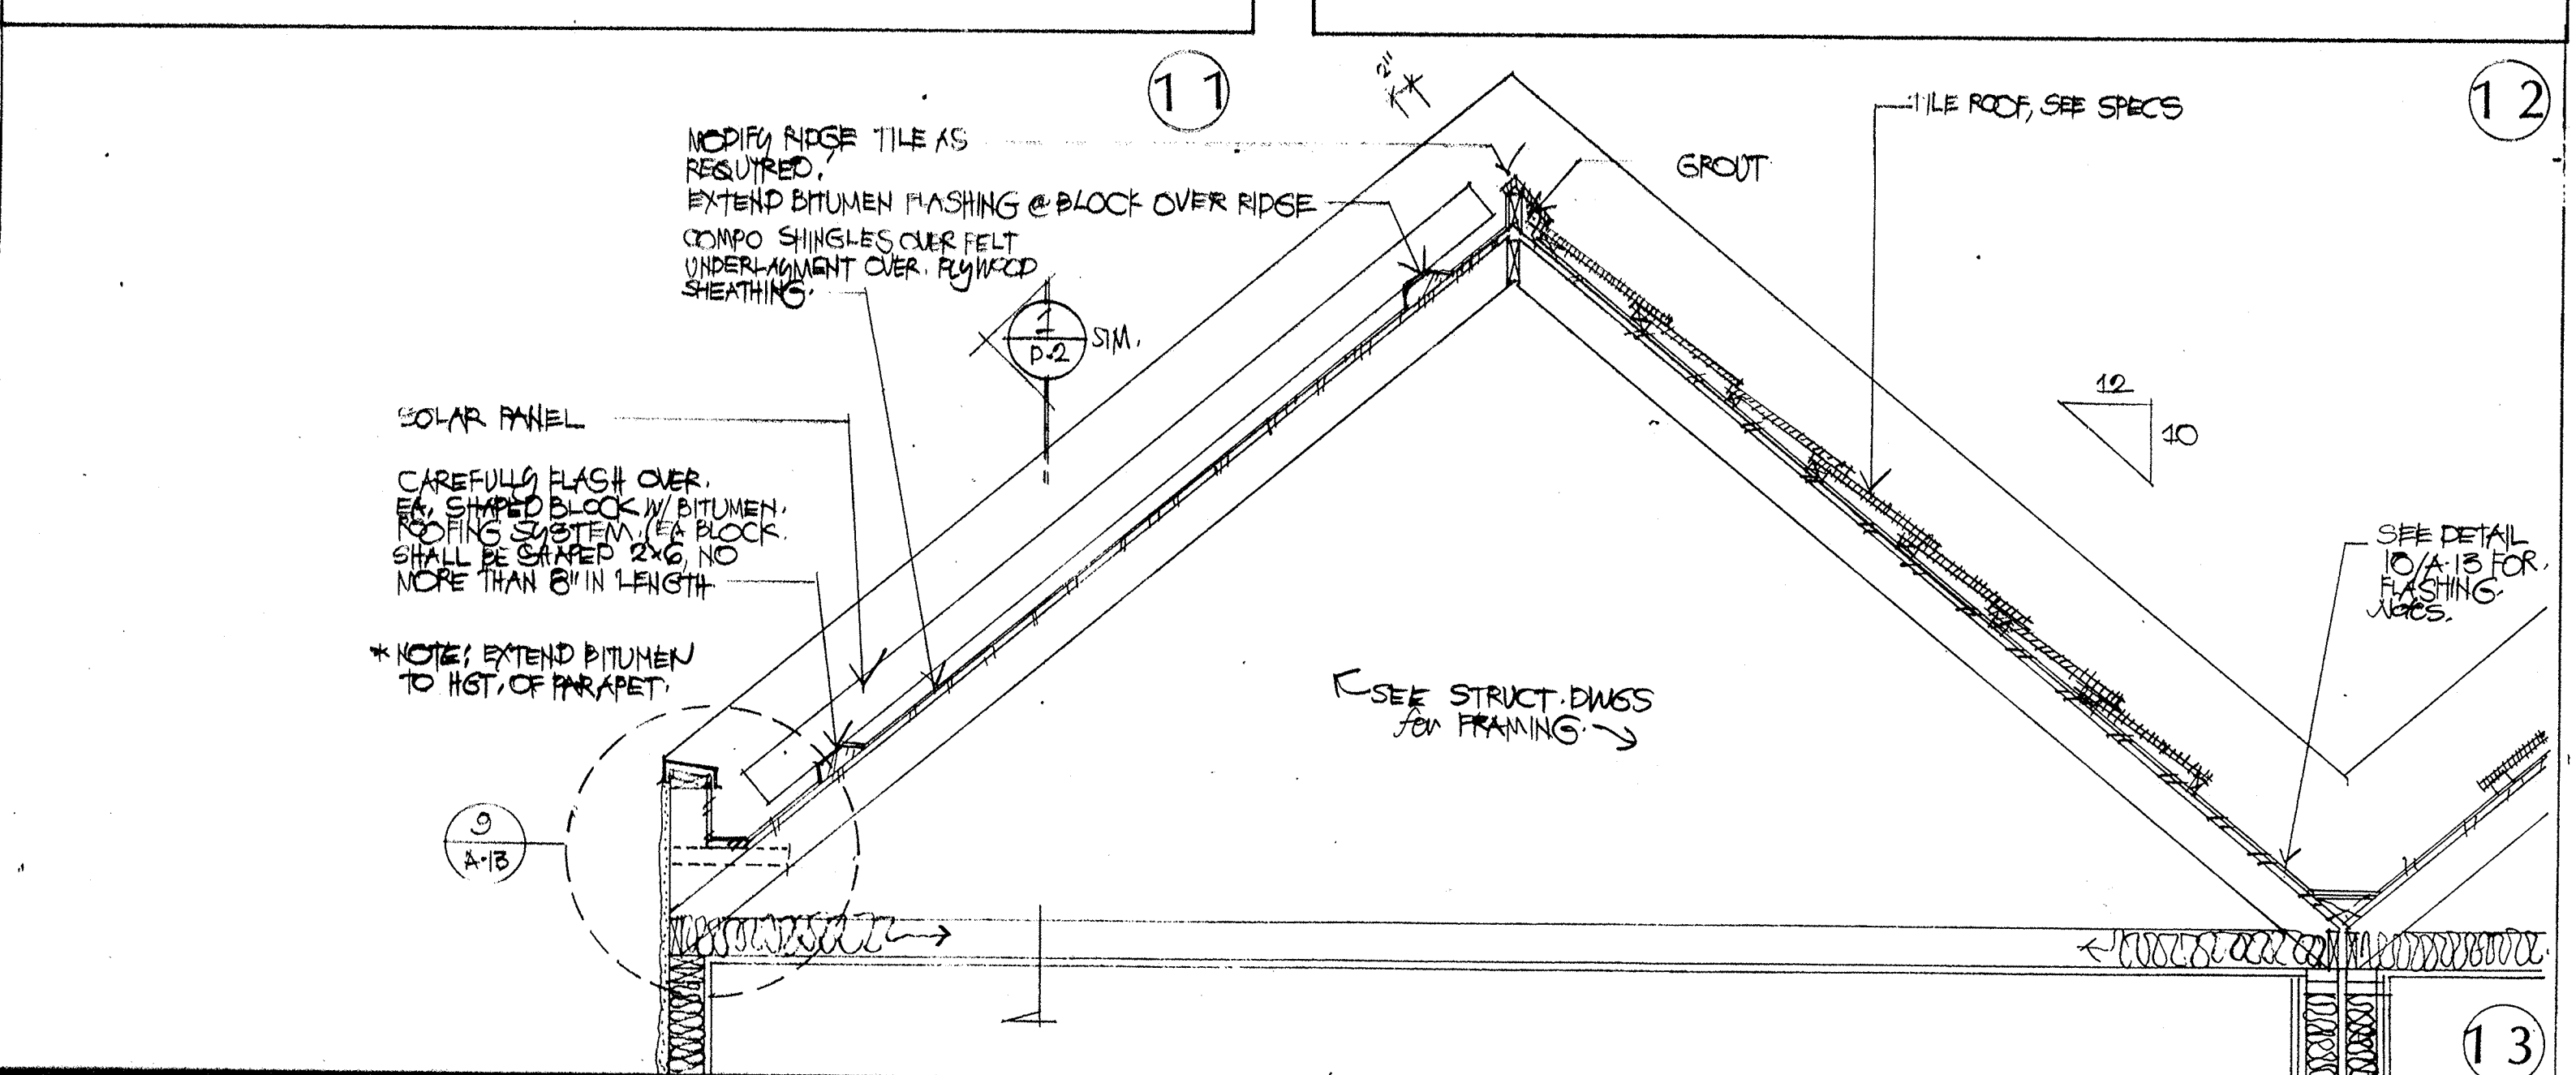

13

SECTION THRU SOLAR PANEL AT EXTERIOR PARAPET

SCALE 3/4" = 1'-0"

no.	date	by
revision		

IBI
Group
Architects and Planners

L. Paul Zajten

consultants

project title

U · C · S · B

sheet title

INTERIOR ELEVATIONS

scale	1/2" = 1'-0"	date	9/22/85
drawn	M.C. P.	checked	
project no.	106	sheet no.	A17

This drawing, as an instrument of service, is the property of the architects and may not be reproduced without their permission and unless the reproduction carries their name. All designs and other information shown on this drawing are for use on the specified project only and shall not be used otherwise without written permission of the architects.

Written dimensions shall have precedence over scaled dimensions. Contractors shall verify and be responsible for all dimensions and conditions on the job and the architects shall be informed of any variations from the dimensions and conditions shown on the drawing. Shop drawings shall be submitted to the architects for approval before proceeding with fabrication.

901-101