
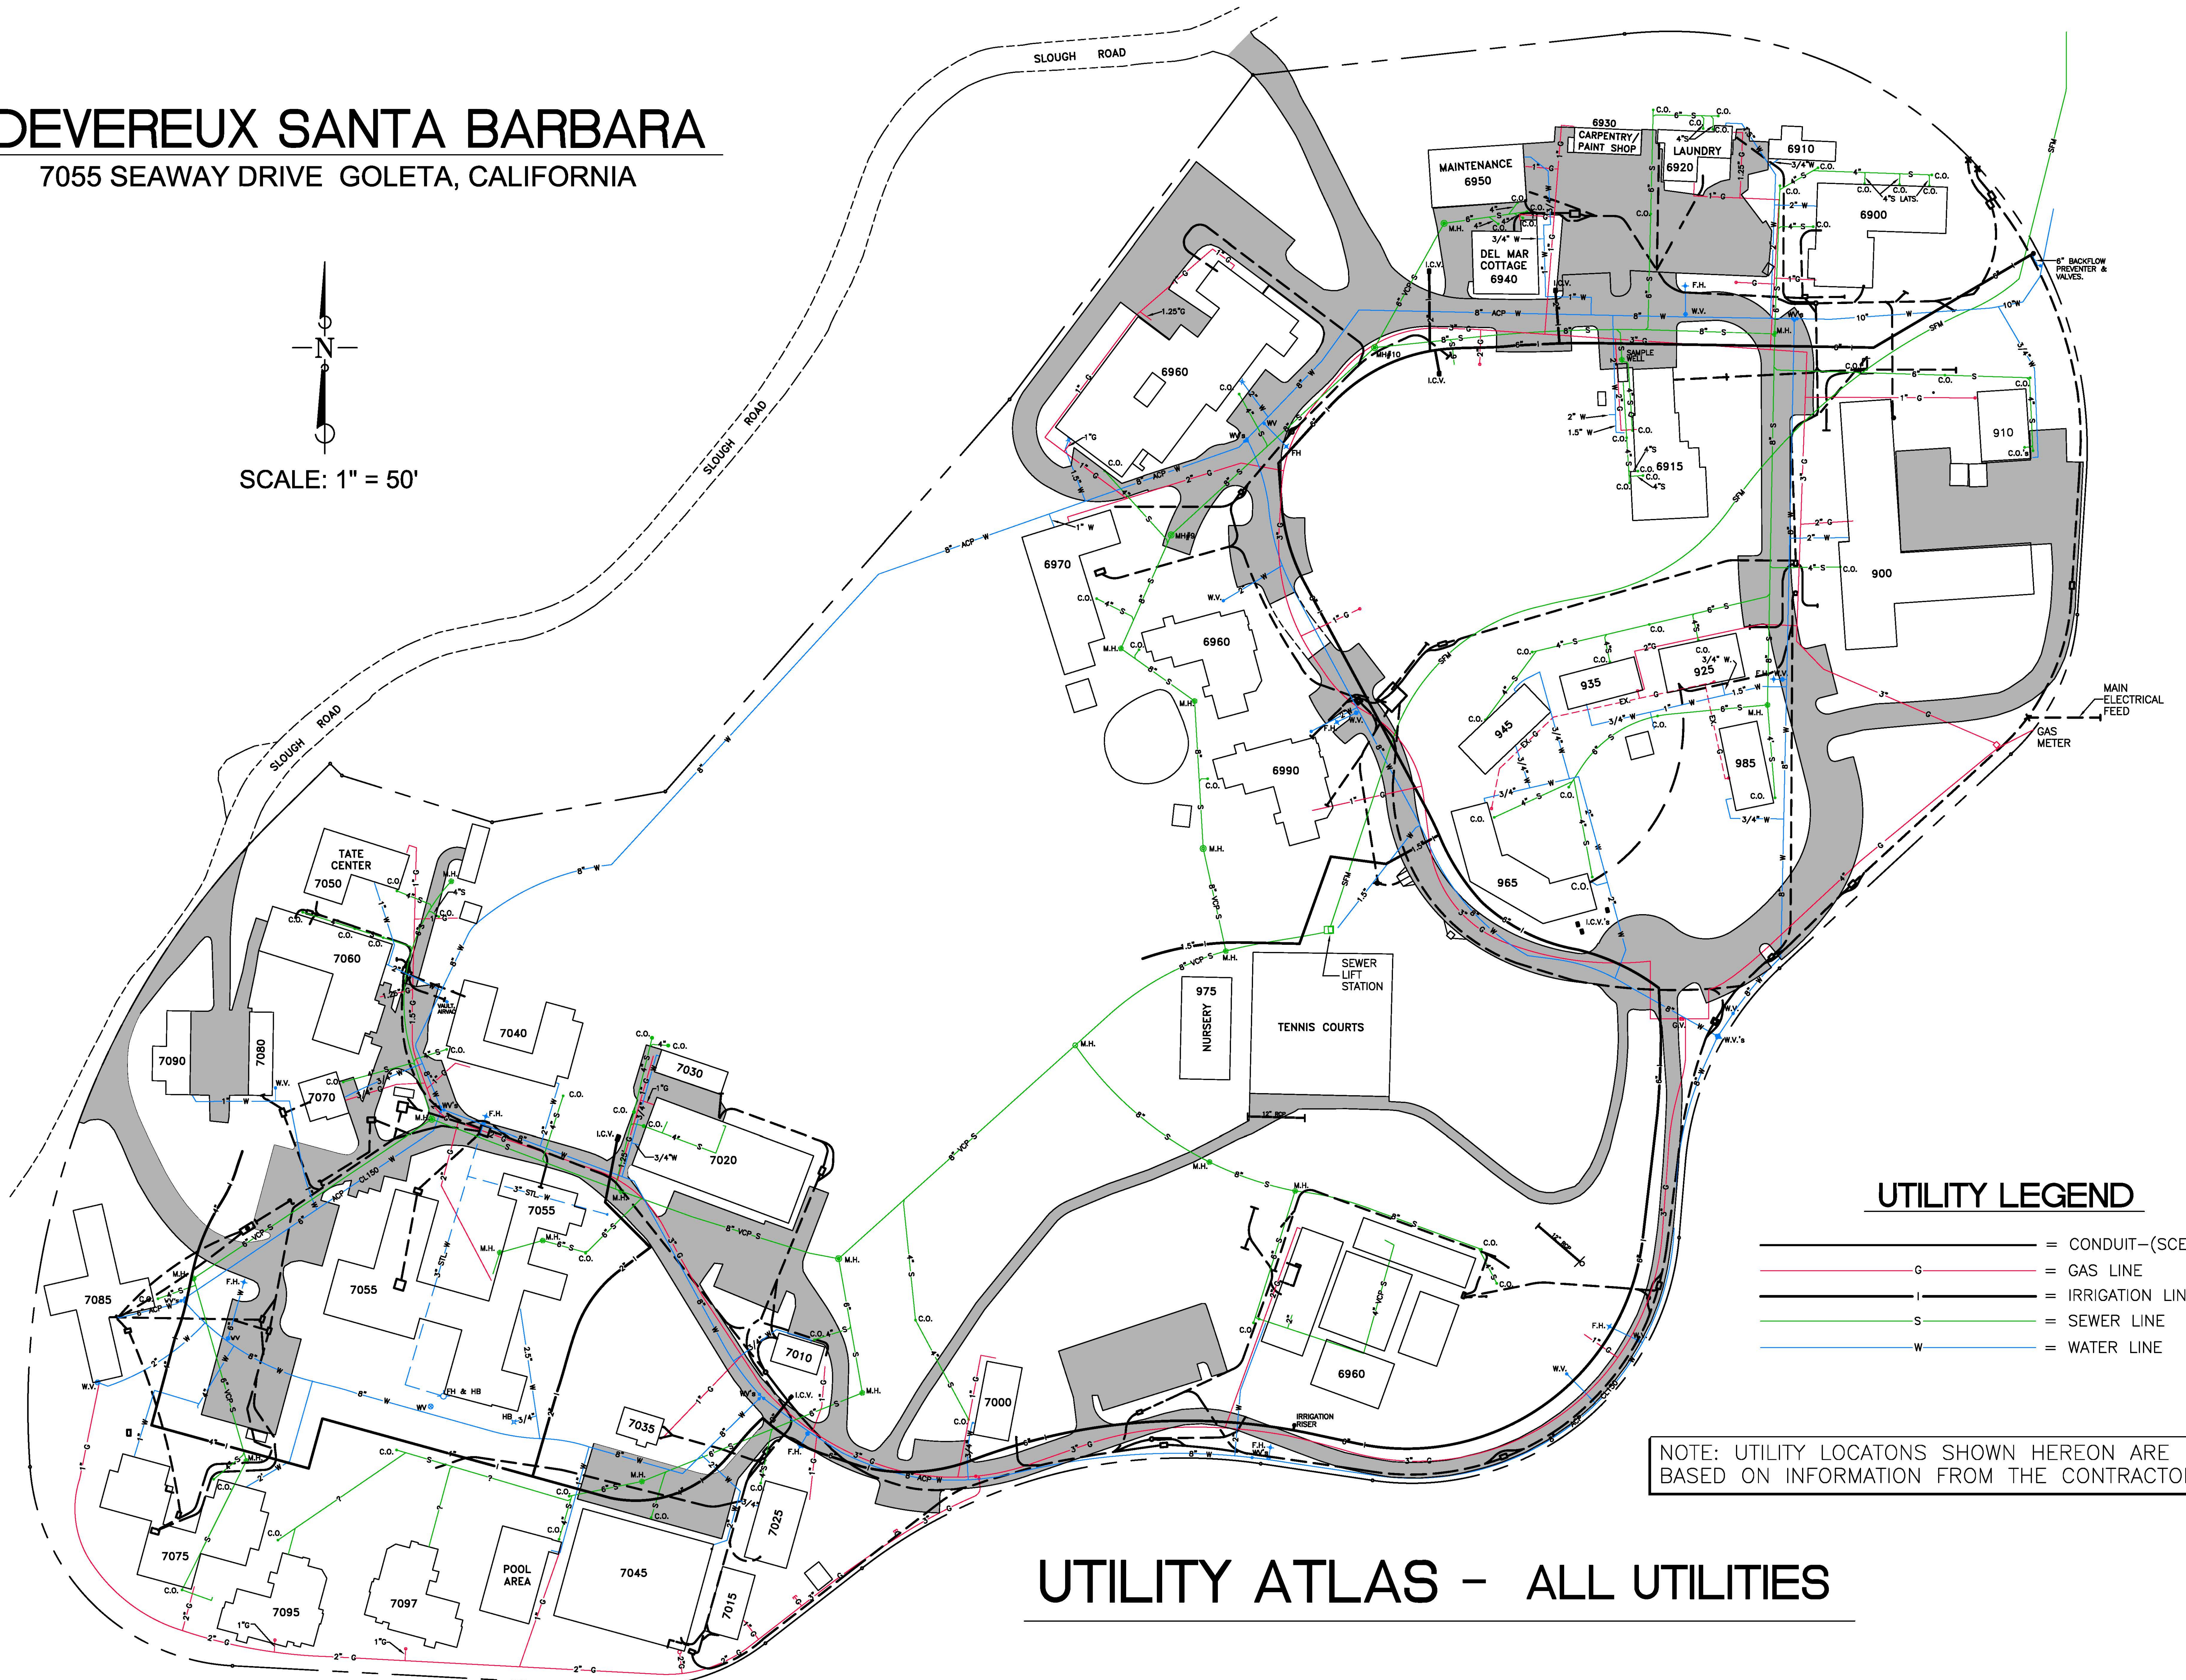


DEVEREUX SANTA BARBARA

7055 SEAWAY DRIVE GOLETA, CALIFORNIA

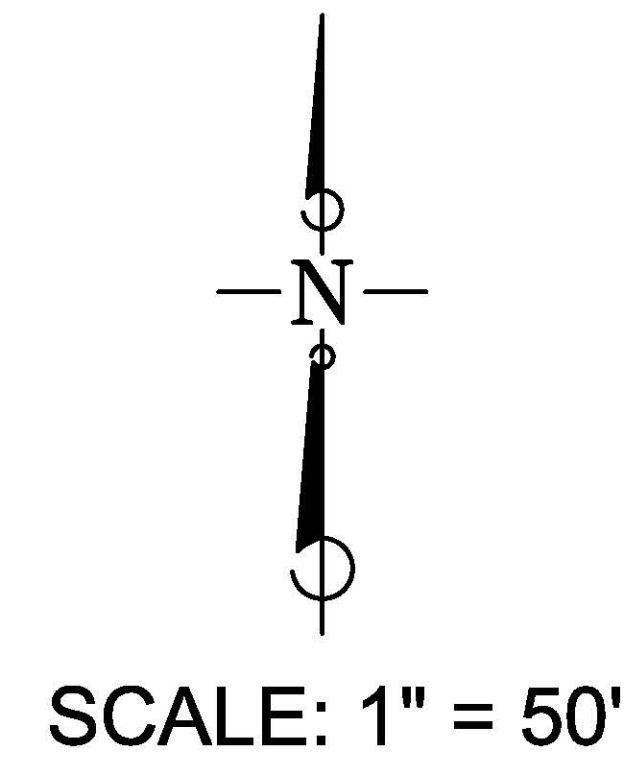

UTILITY LEGEND

- = CONDUIT—(SCE, COMM, CCTV)
- = GAS LINE
- = IRRIGATION LINE
- = SEWER LINE
- = WATER LINE

NOTE: UTILITY LOCATIONS SHOWN HEREON ARE BASED ON INFORMATION FROM THE CONTRACTOR.

UTILITY ATLAS - ALL UTILITIES