


WOOD PEDIMENT 1/2"=1'-0"

JACUZZI EQUIP 5' TOILET ROOM 1/4"=1'-0"

TOILET ROOM 1/4"=1'-0"

TOILET ROOM 1/4"=1'-0"

2

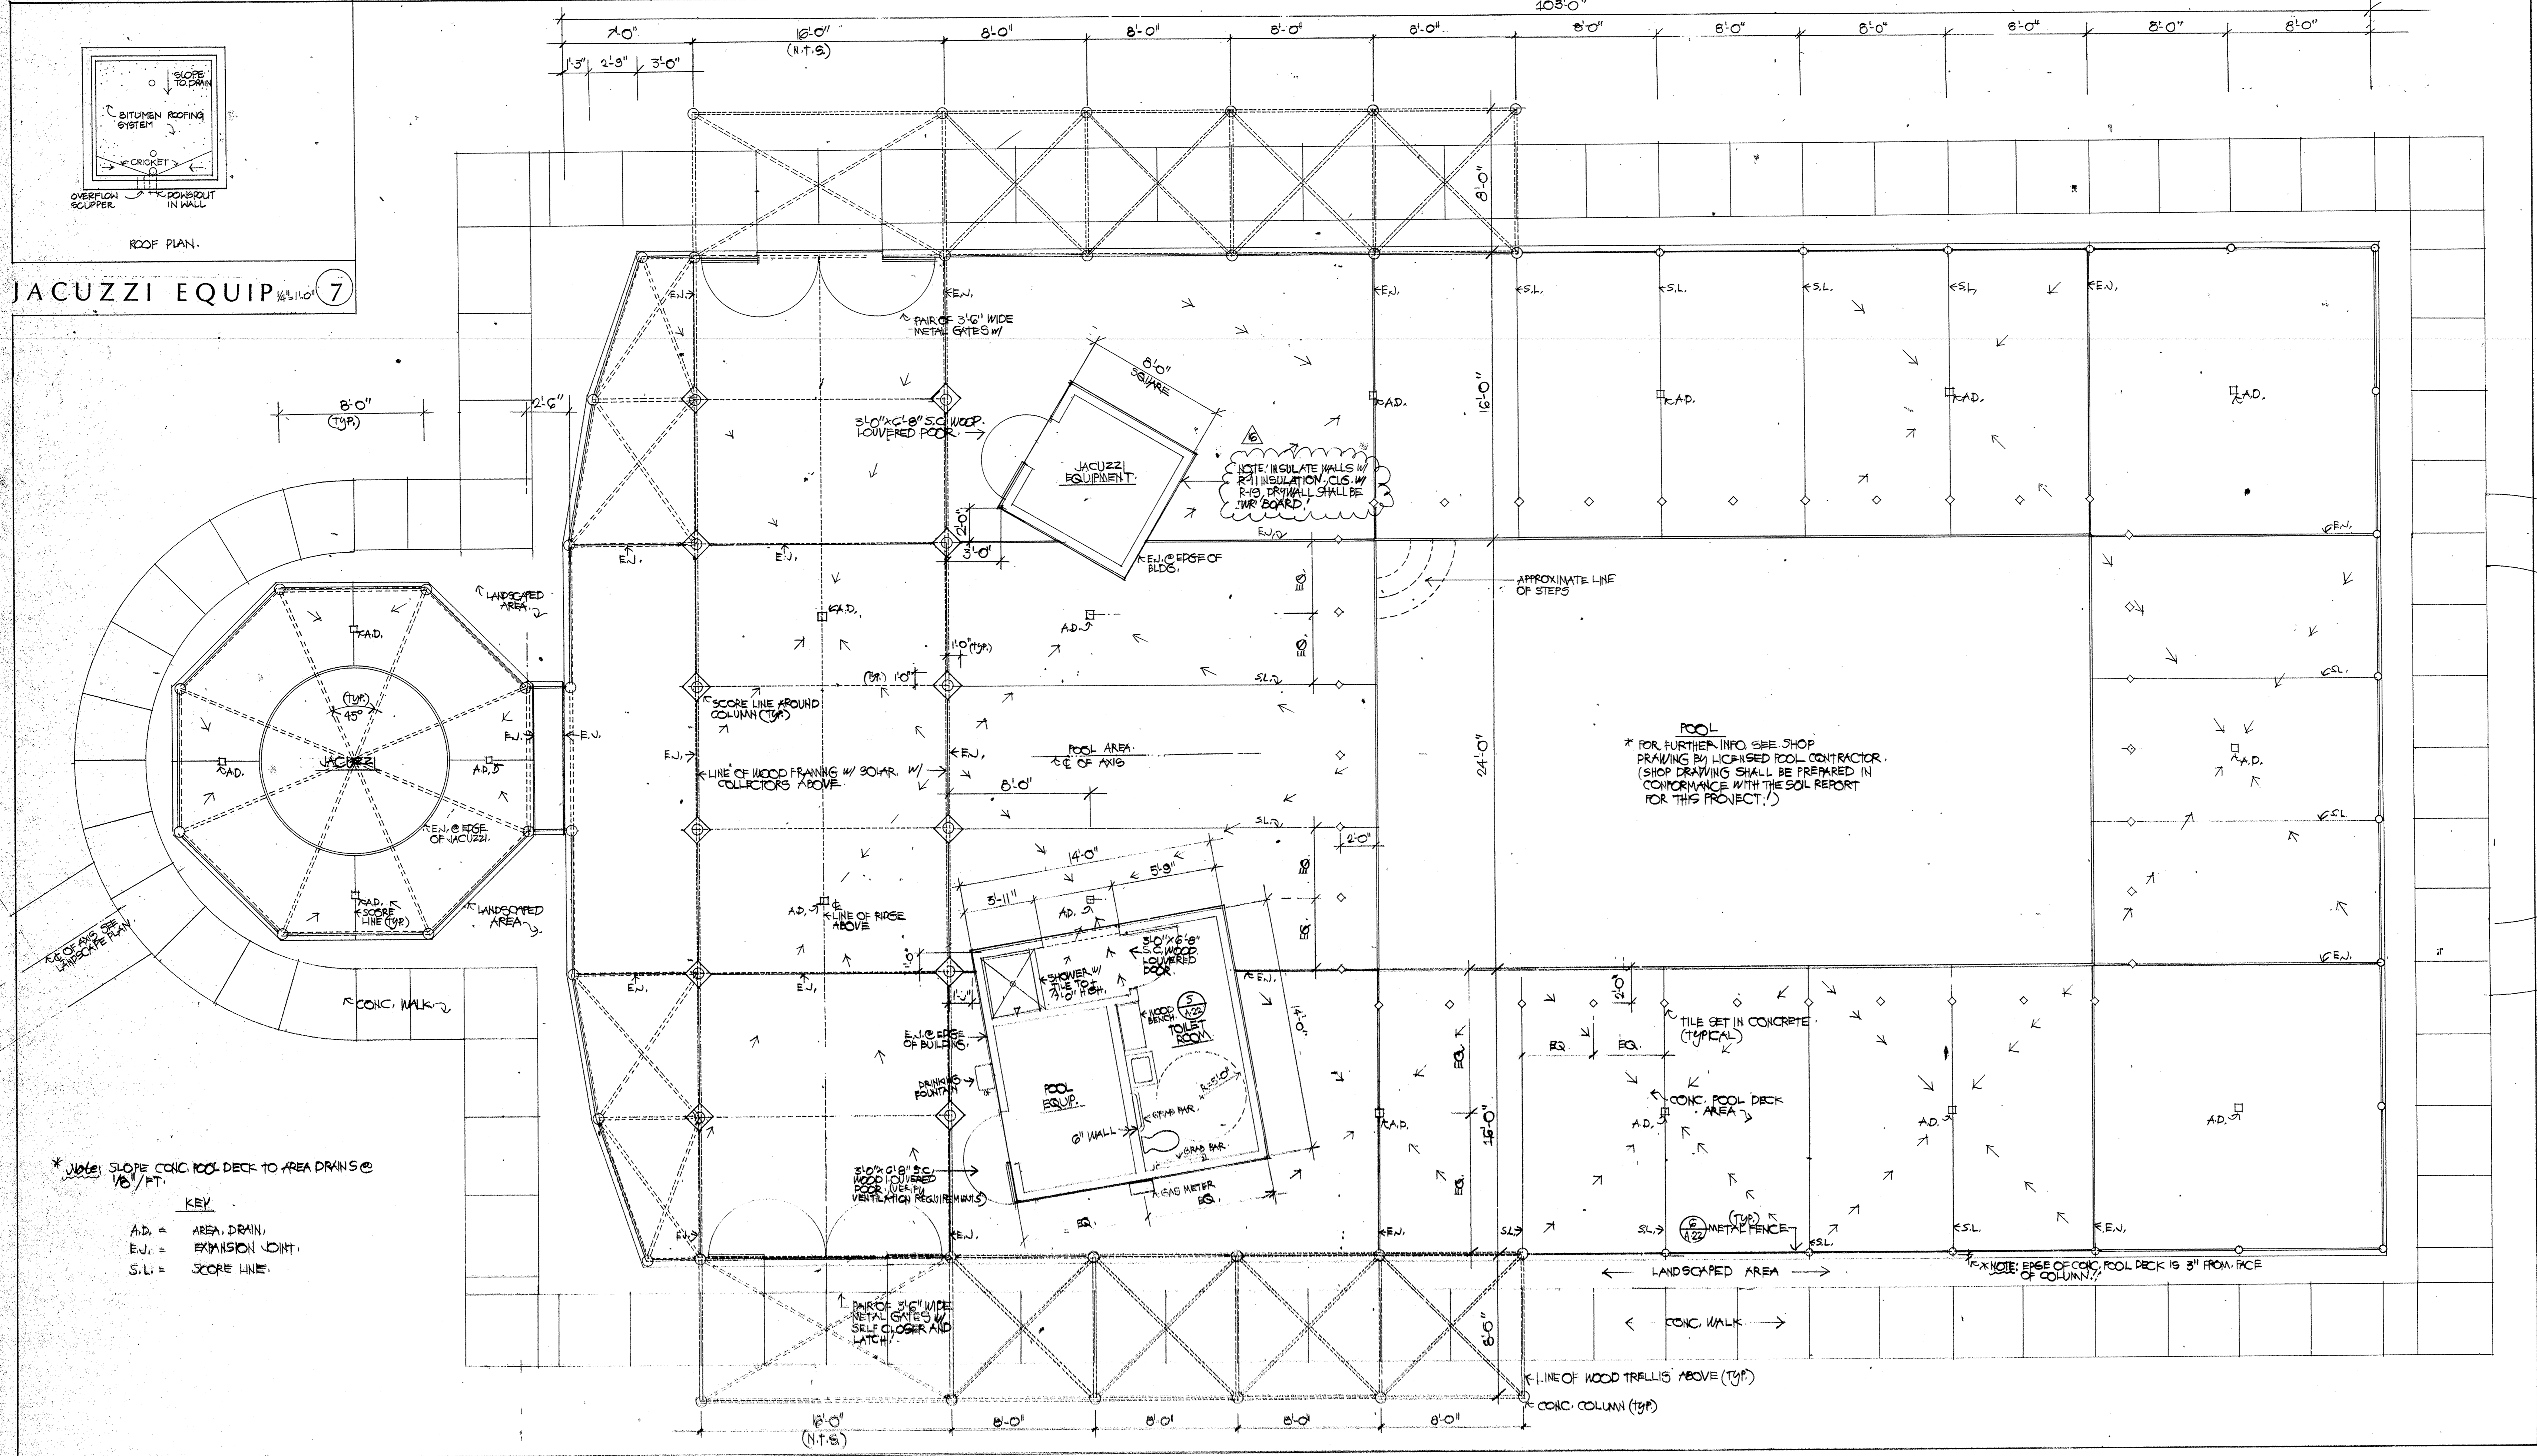

JACUZZI EQUIP 7'

POOL AREA PLAN 1/4"=1'-0"

no.	date	by
27 AUG 85	EL	SELF
27 AUG 85	EL	WALL & JACUZZI SUP. P.M.

**IBI**  
 Architects and Planners  
 L. Paul Zajfen  
 2865 E. Coast Highway  
 Suite 303  
 Corona del Mar, California  
 92629  
 (714) 775-2390

project title  
**U.C.S.B.**

sheet title  
**POOL PLAN**

scale	date
1/4"=1'-0"	4/28/85
drawn	checked
EL	
project no.	sheet no.
106	A 2 1

This drawing, as an instrument of service, is the property of the architects and may not be reproduced without their permission and unless the reproduction carries their name. All design and other information shown on this drawing are for use on the specified project only and shall not be used otherwise without written permission of the architects.

Written dimensions shall have precedence over scaled dimensions. Contractors shall verify and be responsible for all dimensions and conditions on the job and the architects shall be informed of any variations from the dimensions and conditions shown on the drawing. Shop drawings shall be submitted to the architects for approval before proceeding with fabrication.